




FOUNDATION DETAIL

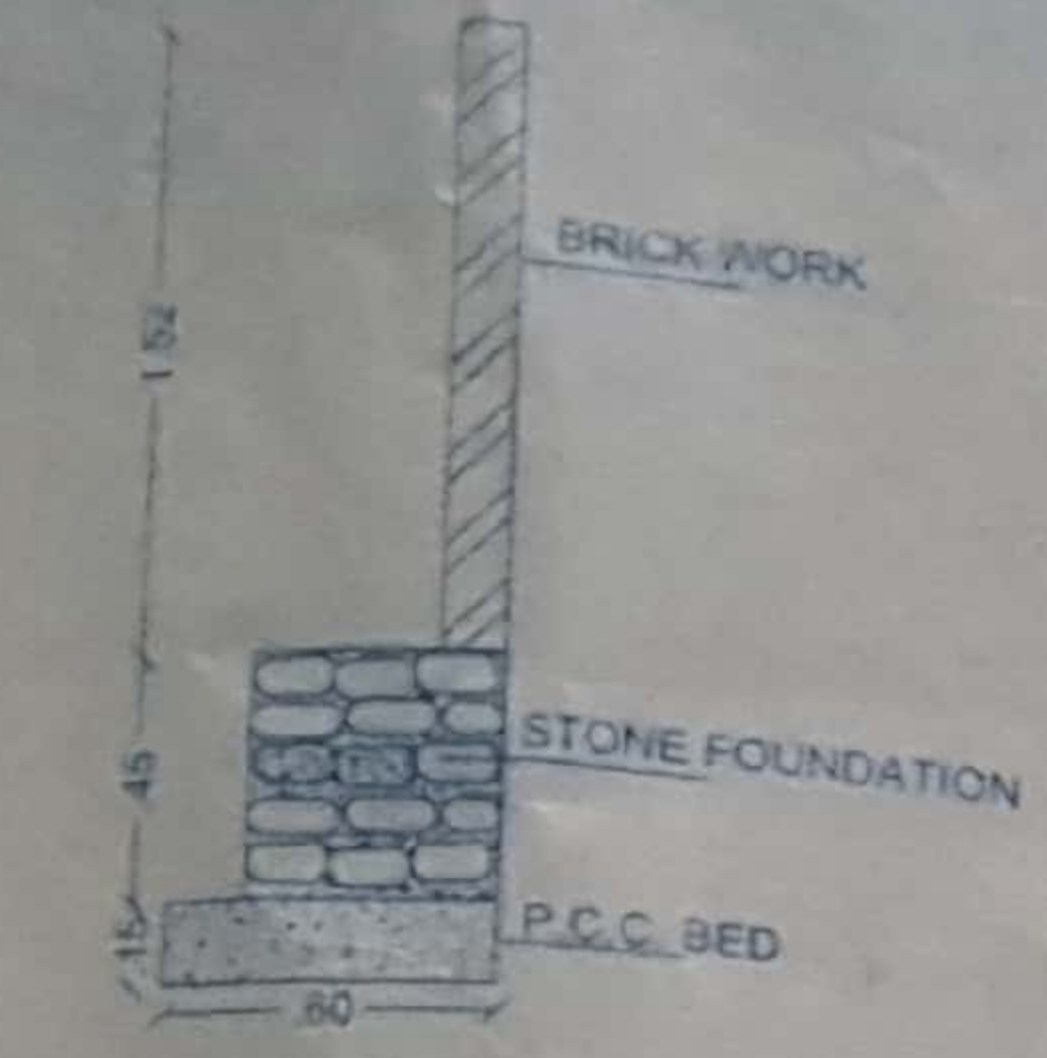


BOUNDARY WALL DETAIL

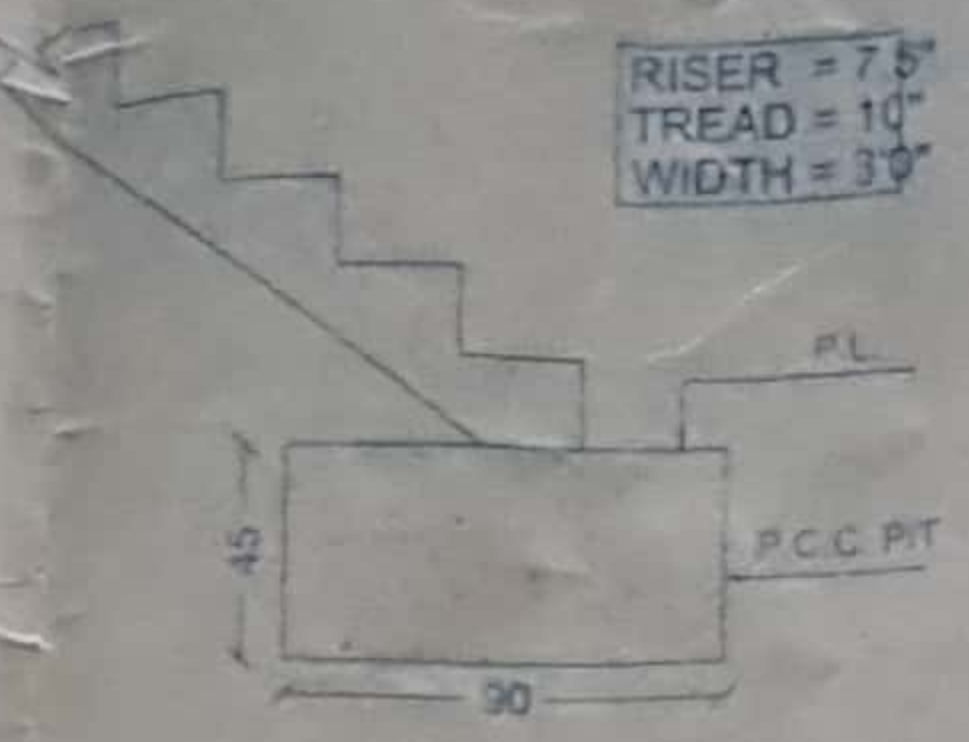


STAIRCASE DETAIL

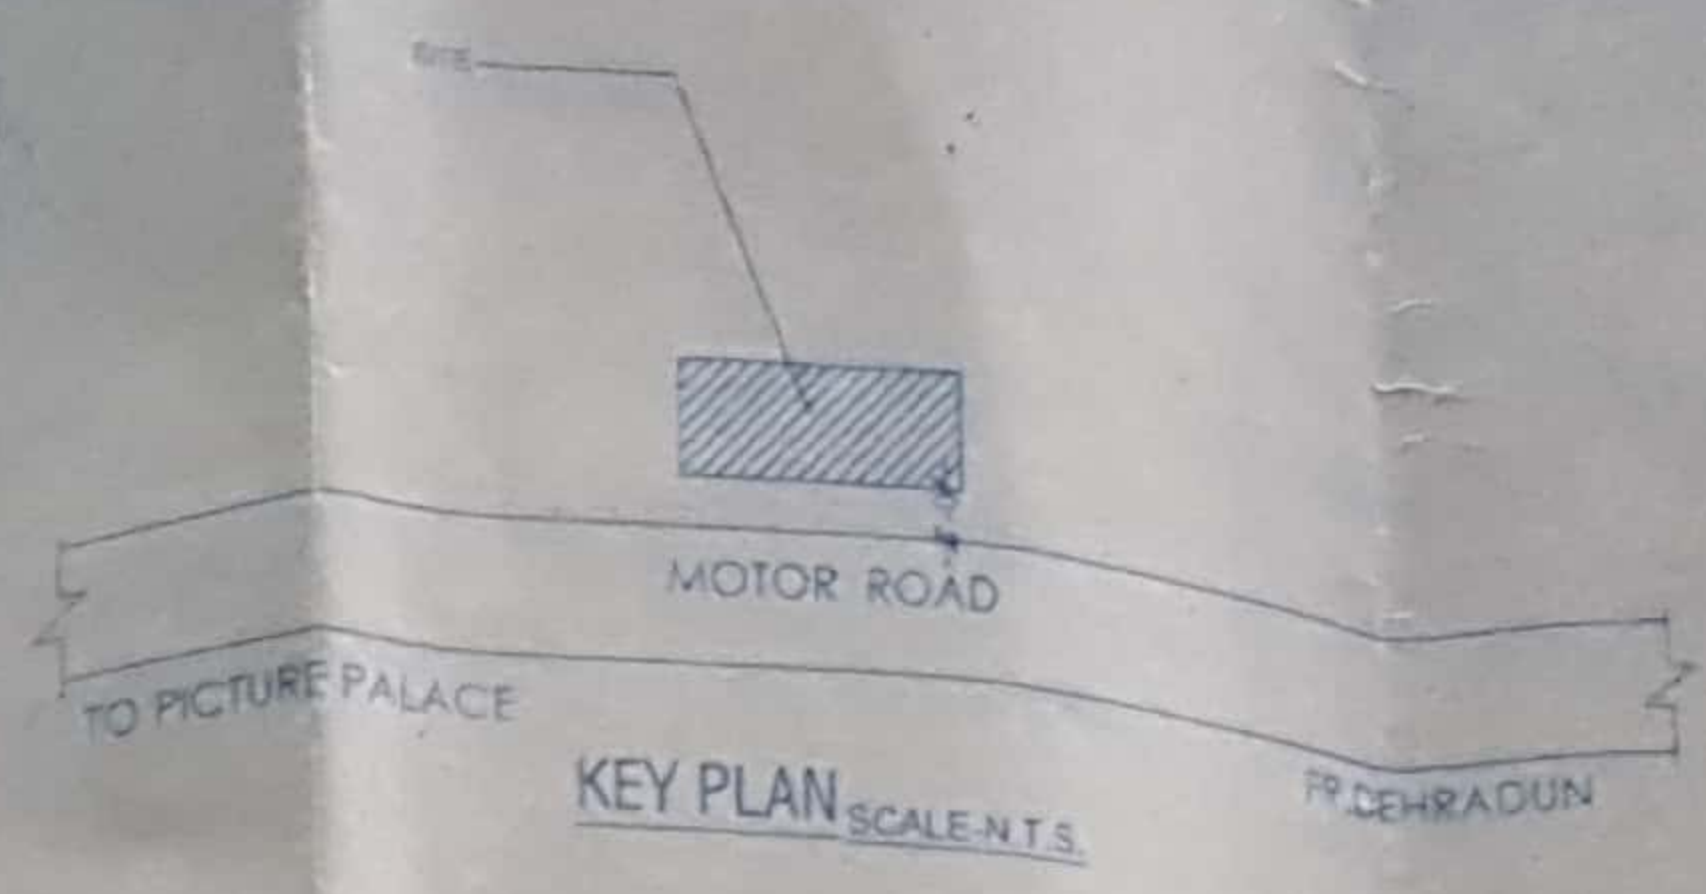


KEY PLAN SCALE: N.T.S.

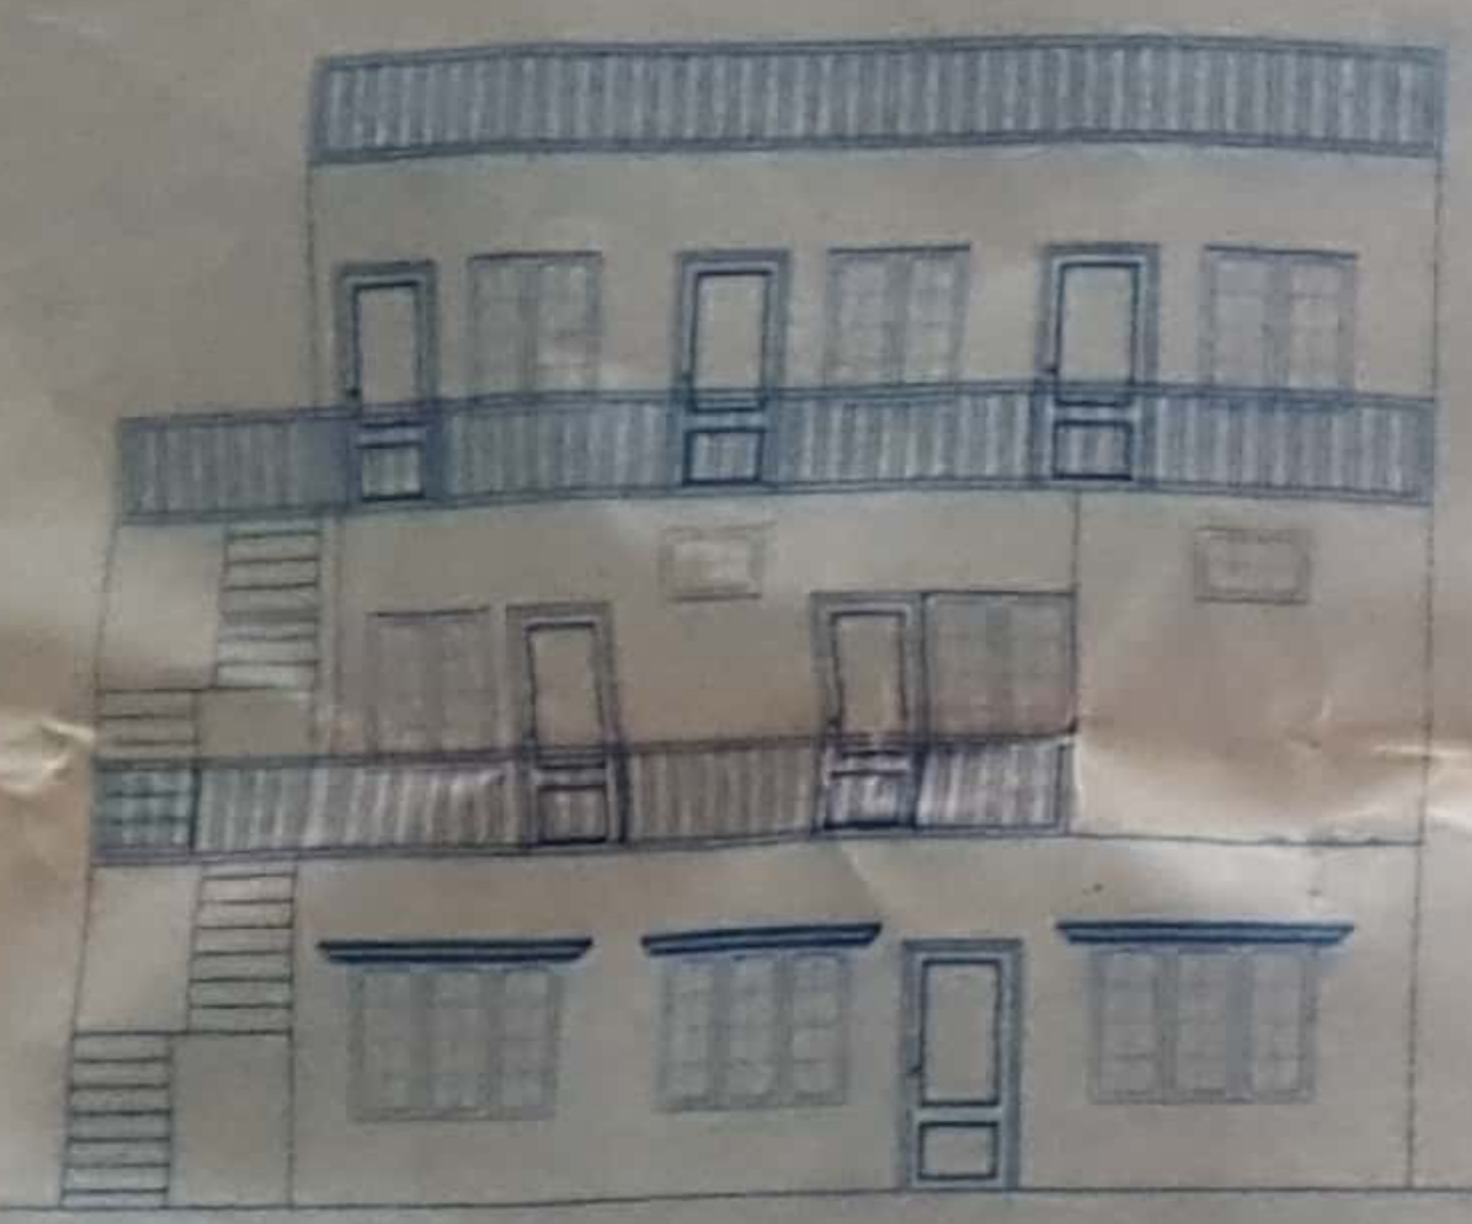


FRONT ELEVATION

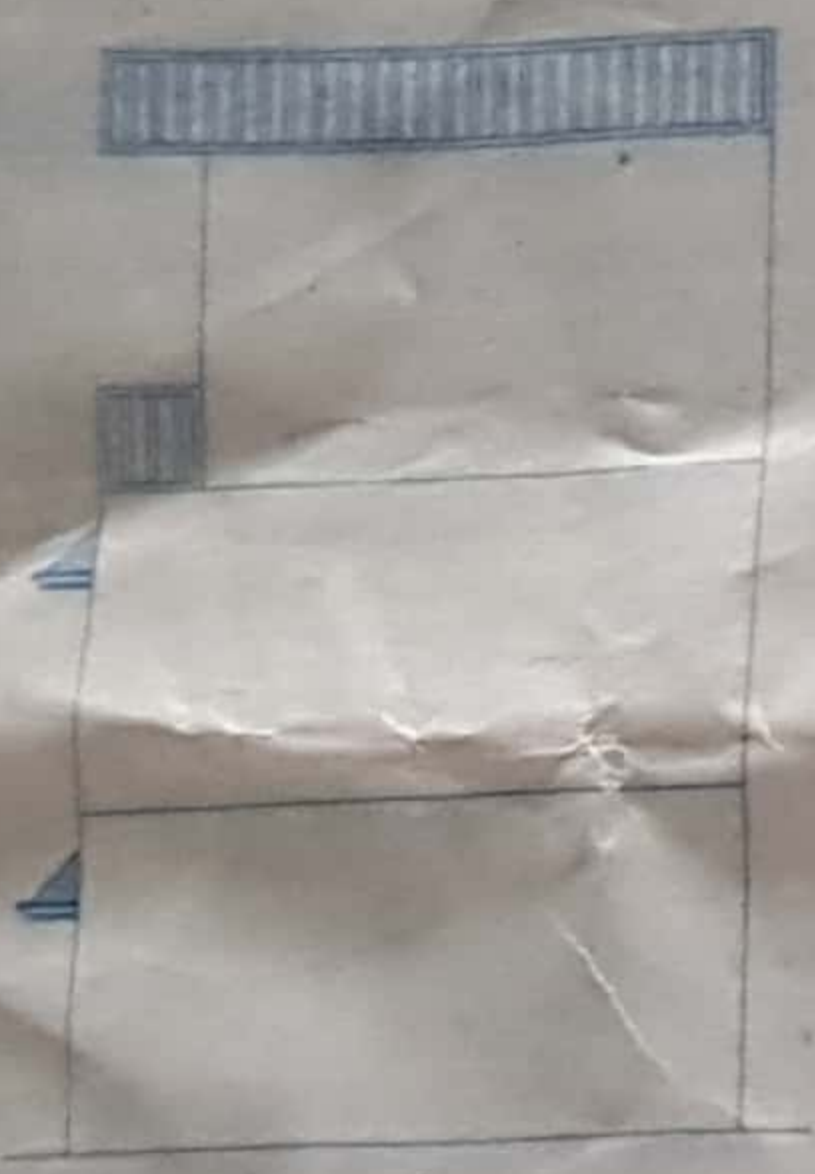


SIDE ELEVATION

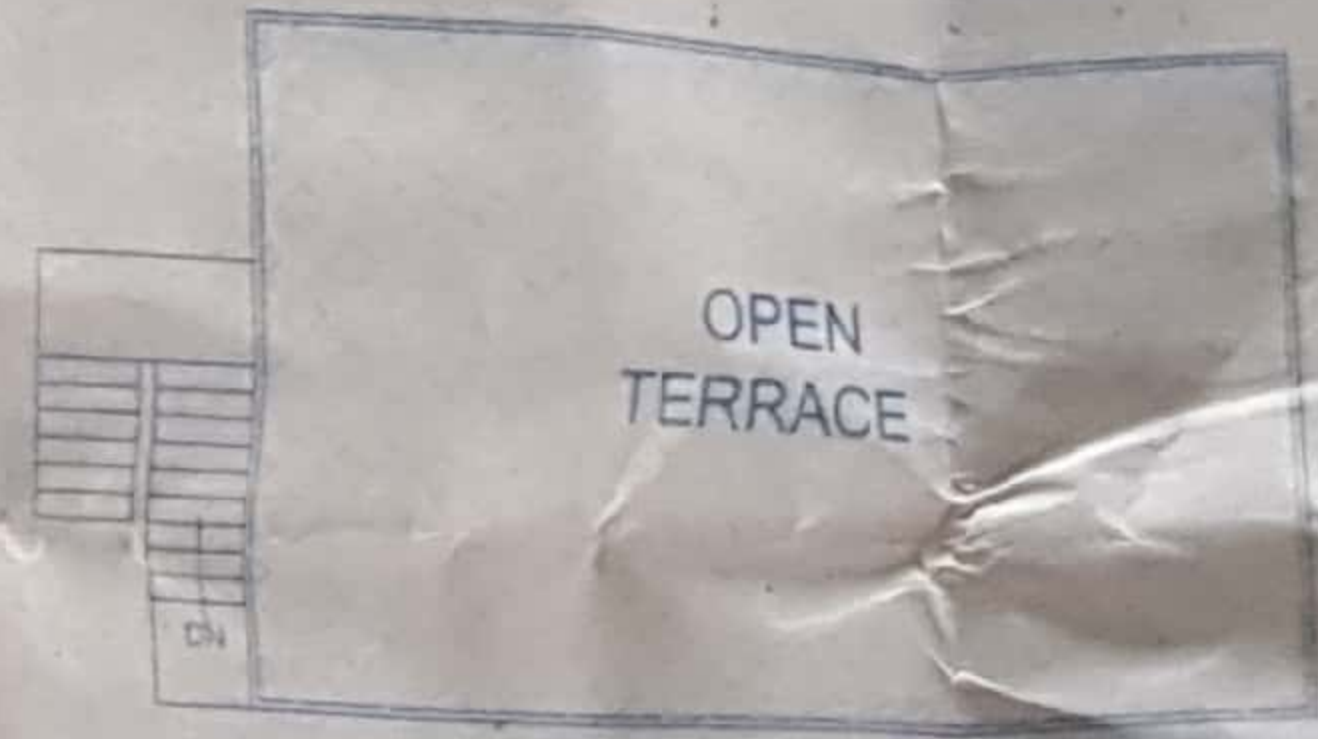


TERRACE PLAN

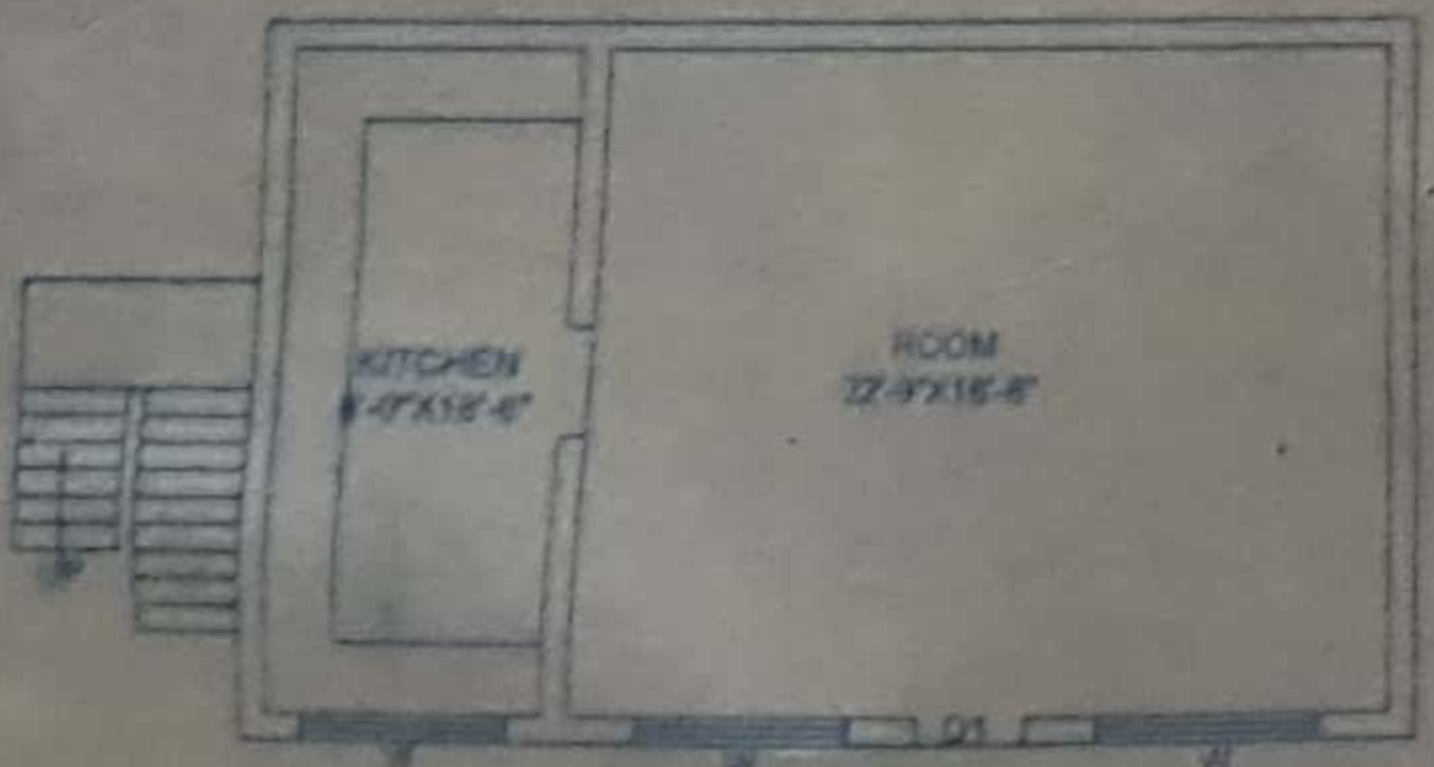


GROUND FLOOR PLAN

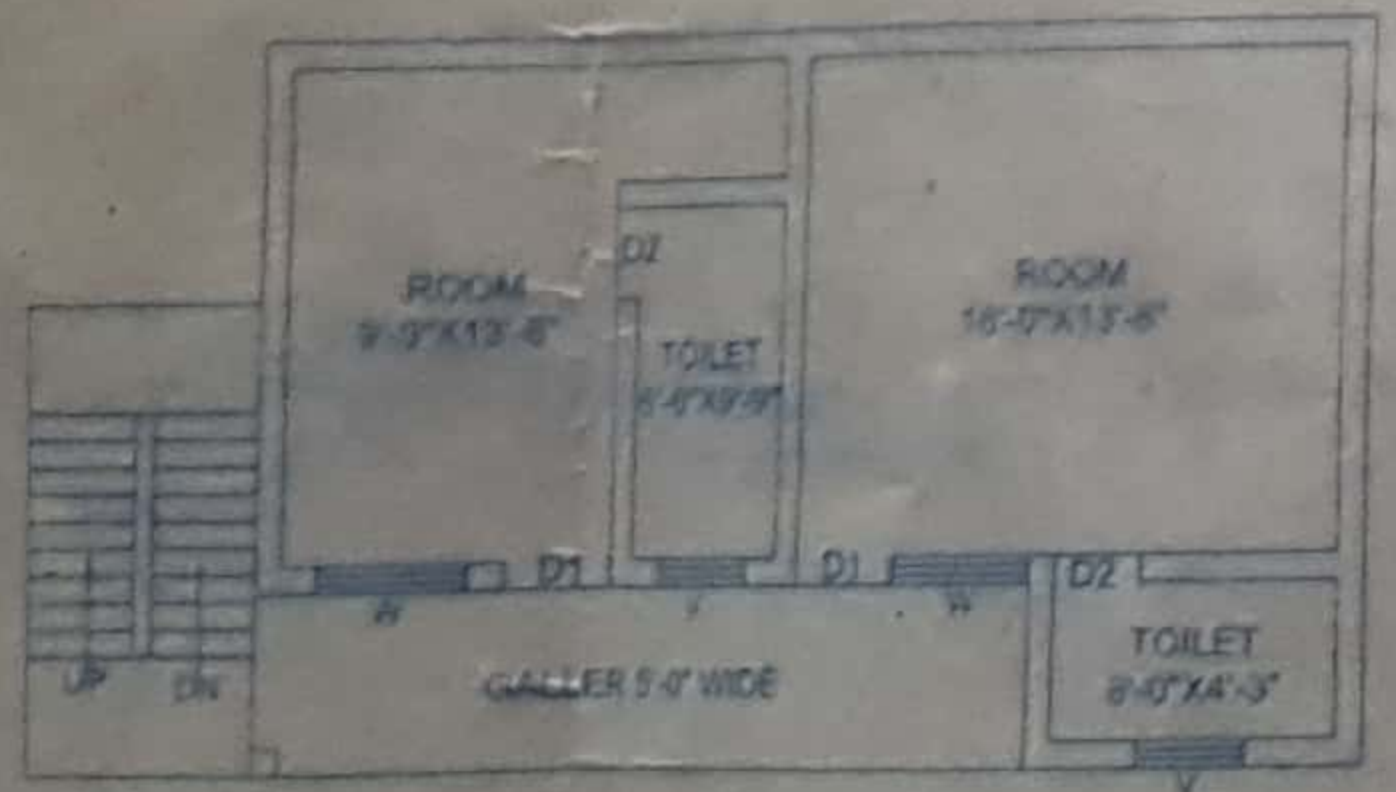

FIRST FLOOR PLAN

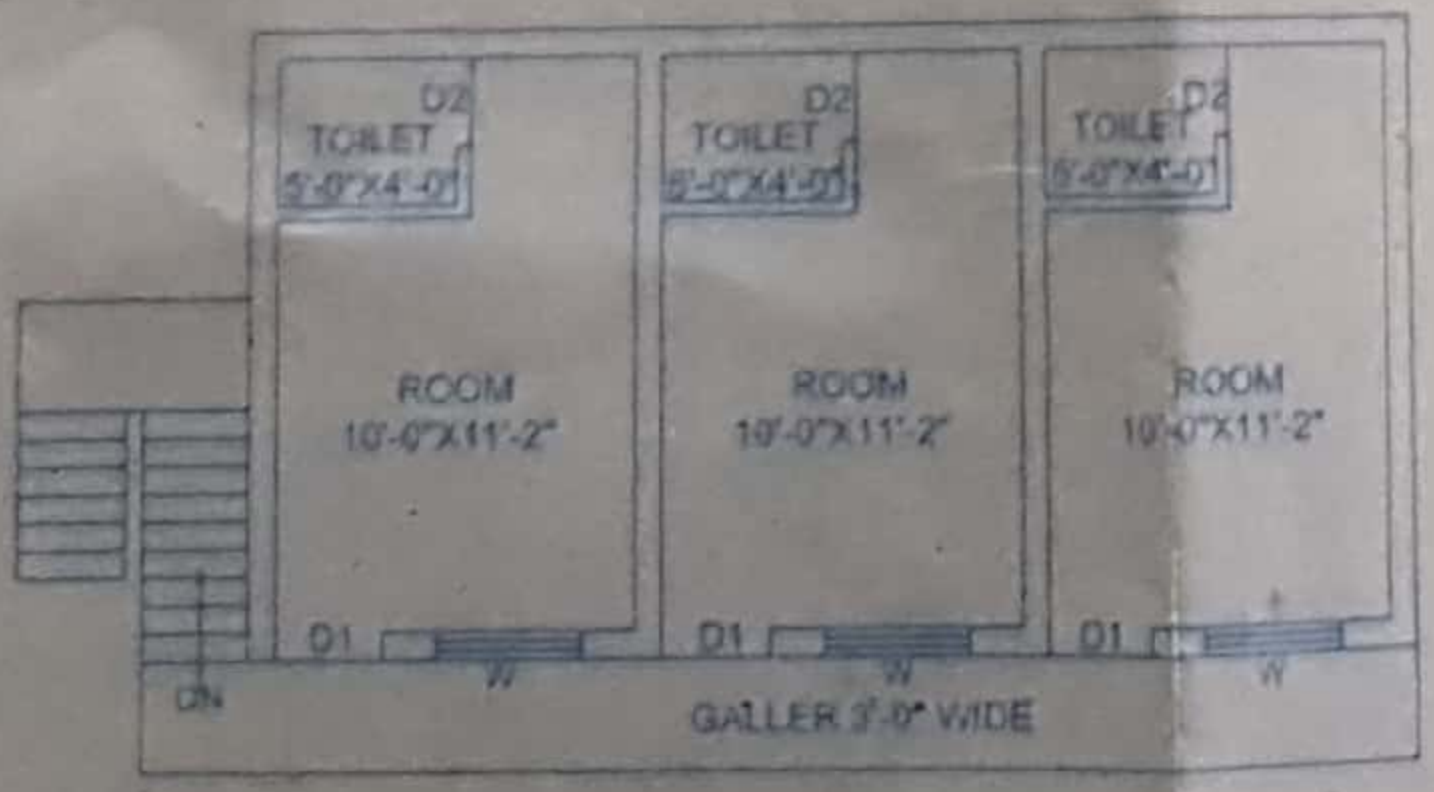

SECOND FLOOR PLAN

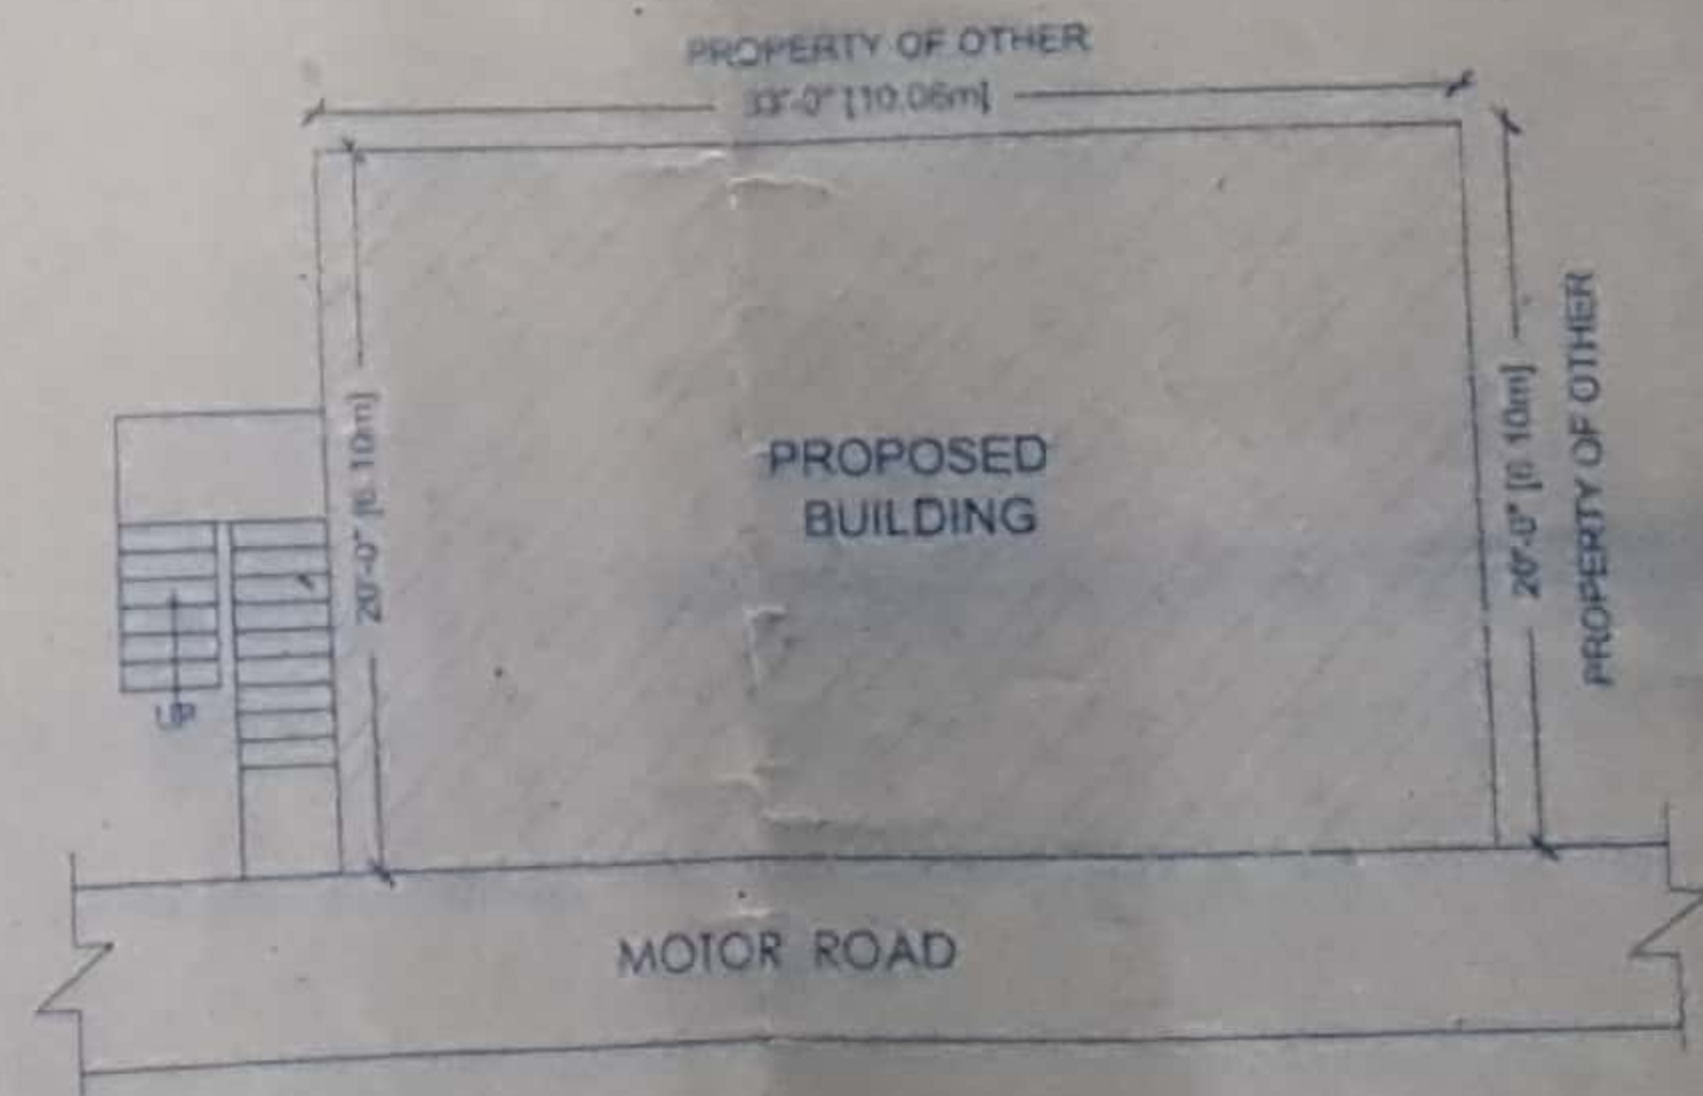

SITE PLAN

PROPOSED SAVITRI HOUSE PLAN FOR SMT BEENA GOGIYAL W/O SH DEVI GOGIYAL, SITUATED AT MANEC LODGE BUS STAND, MUSSOORE.

AREA STATEMENT	SQ. MT.
1. TOTAL PLOT AREA	61.36
2. PROP. COVD. AREA OF G/F.L.	61.36
3. PROP. COVD. AREA OF F.F.L.	61.36
4. PROP. COVD. AREA OF S.F.L.	61.36
5. TOTAL COVD. ALL FLOOR	184.08
6. OPEN AREA	NIL
6. F.A.R.	3.00
7. GROUND COVERAGE	100%

DOOR - WINDOW SCHEDULE

S.NO.	ITEMS	SYMBOL	WIDTH	HT
1	DOOR WINDOW	DW	3'6" x 7'	7'0"
2	DOOR	D	3'6"	7'0"
3	DOOR	D1	3'0"	7'0"
4	DOOR	D2	3'0"	7'0"
5	DOOR	D3	2'6"	7'0"
6	WINDOW	W	3'0"	4'0"
7	WINDOW	W1	3'0"	4'0"
8	WINDOW	W2	3'0"	4'0"
9	WINDOW	W3	3'0"	4'0"
10	WINDOW	W4	3'0"	4'0"
11	VENTILATOR	V	3'0"	2'0"

NORTH

SHEET TITLE

SUBMISSION - PLAN

JOB

SCALE = V1, 100, 1:150, 1:200

LEGEND

R.W.P.	RAIN WATER PIPE	○
I.C.	INCEPECTION CHAMBER	□
S.T.	SEPTIC TANK	□
S.P.	SOAK PIT	○

CERTIFICATE

THE BUILDING PLAN SUBMITTED FOR APPROVAL SATISFIES THE SAFETY REQUIREMENTS AS SPECULATED IN THE REGULATIONS AND THE DESCRIPTION GIVEN IS FACTUALLY CORRECT TO THE BEST OF THE ARCHITECT'S KNOWLEDGE AND BELIEFS.

THE STRUCTURAL DESIGN INCLUDING SAFETY FROM NATURAL HAZARDS INCLUDING EARTHQUAKE HAS BEEN PREPARED BY DULY QUALIFIED STRUCTURAL ENGINEER AND THEIR PROVISION SHALL BE ADHERED TO DURING THE CONSTRUCTION.

SIGN. OF APPLICANT

SIGN. OF ARCHITECT

01/12/2016