



FOUNDATION AND BRICK WALL DETAIL

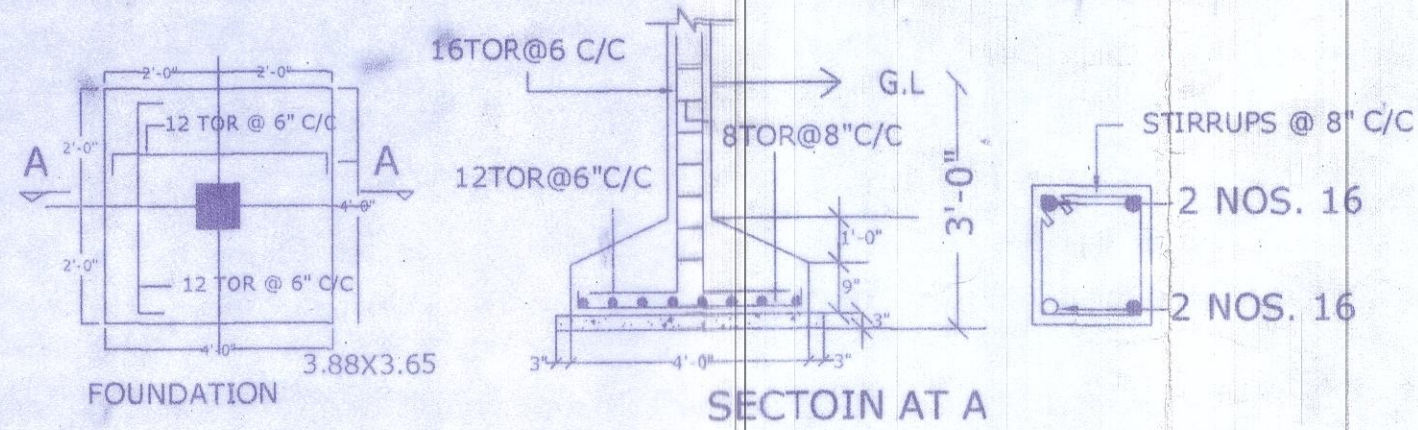

COLUMN FOUNDATION DETAIL

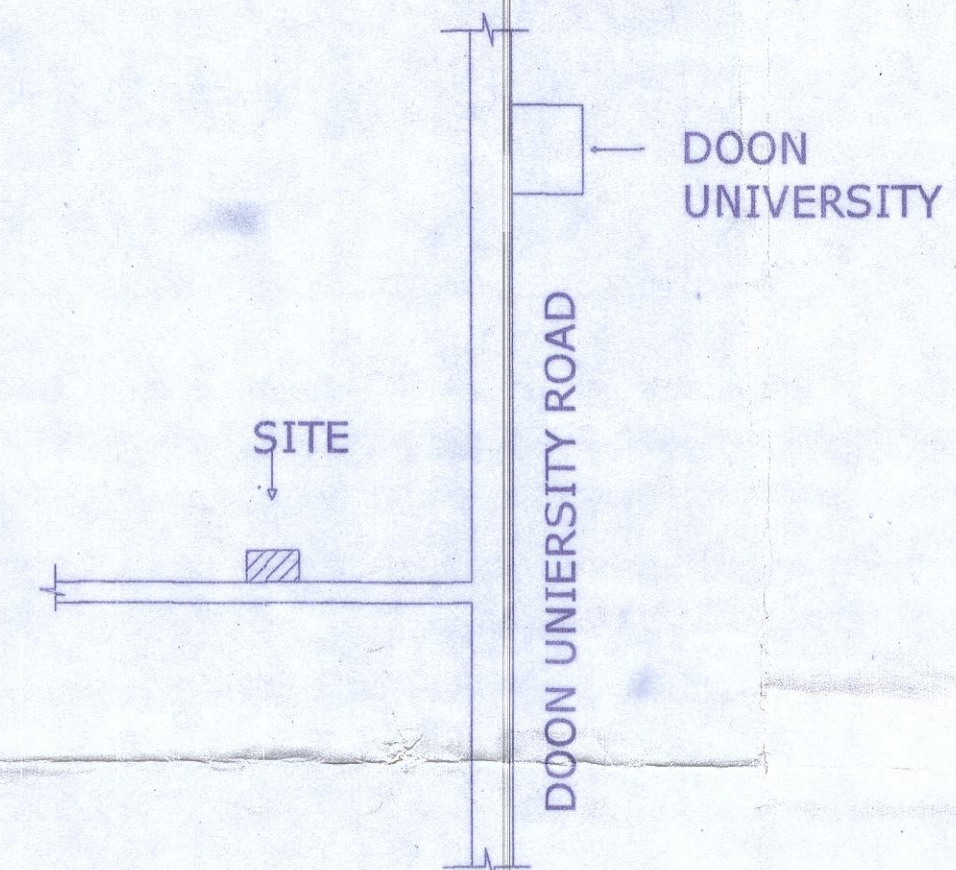

KEYPLAN


PROPOSED BUILDING PLAN OF  
SMT. SURENDRA KAUR  
W/O SH. DARMEET SINGH  
KH. NO. 1262  
SITUATED AT-  
MAUJA MOTHOROWALA  
PARGANA PACHWADOON  
DISTT.- D. DUN. (U.K.)

AREA STATEMENTS	SQ. MT.
1. TOTAL PLOT AREA	191.45
2. PROPOSED G.F AREA	139.81
3. PROPOSED F.F AREA	74.95
4. MUMTY AREA	16.43
5. TOTAL FLOOR AREA	231.19
6. OPEN AREA	51.64
7. PLOT COVERAGE	73.02 %
8. F.A.R	1.20


SCHEDULE OF DOOR & WINDOWS

TYPE	DESCRIPTION	SIZE
D	DOOR	3'-6"X7'-0"
D1	"	3'-3"X7'-0"
D2	"	2'-6"X7'-0"
W	WINDOW	8'-0"X5'-6"
W1	"	5'-0"X4'-0"
W2	"	3'-0"X4'-0"
W3	"	3'-0"X3'-0"
V	VENTELATOR	2'-6"X1'-6"


DRN BY:- SCALE 1:100

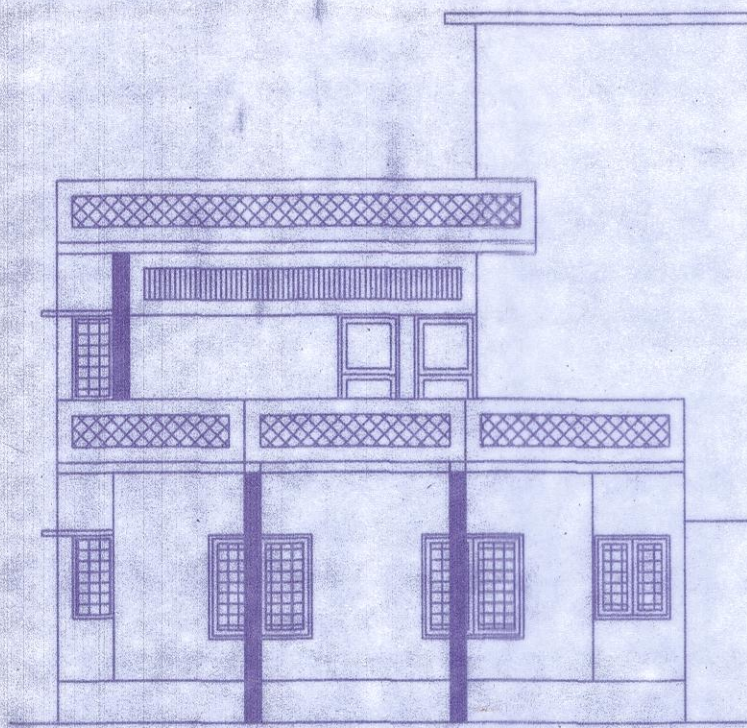


FRONT ELEVATION

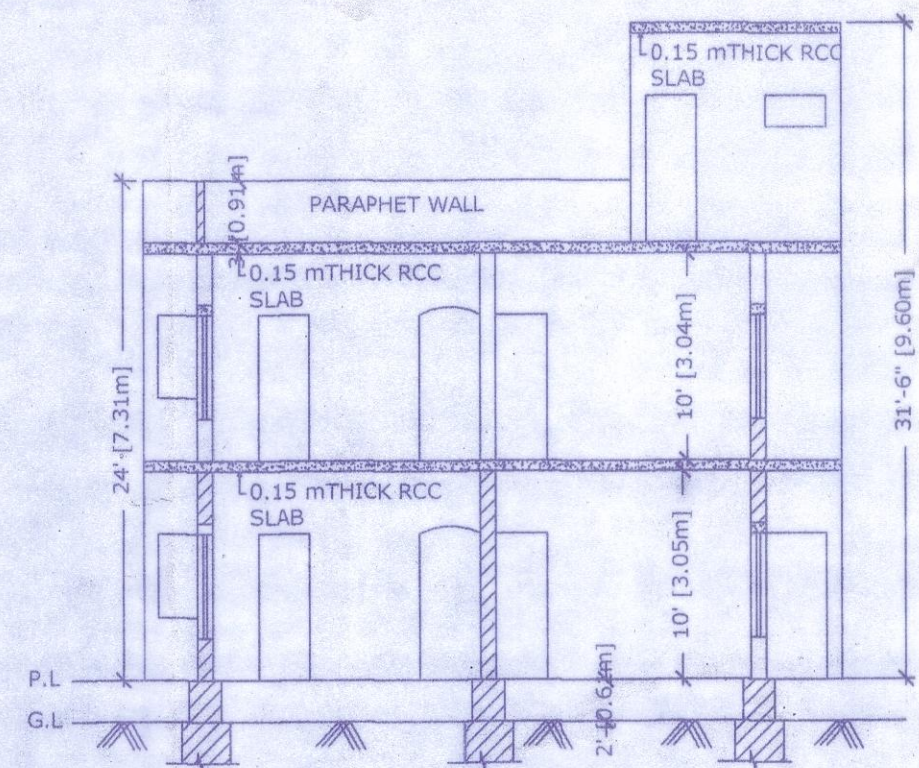


SECTION AT AB

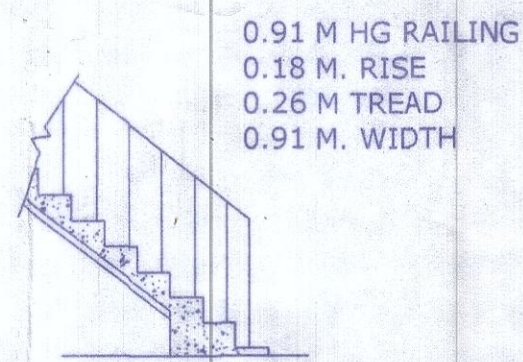


STAIR DETAIL

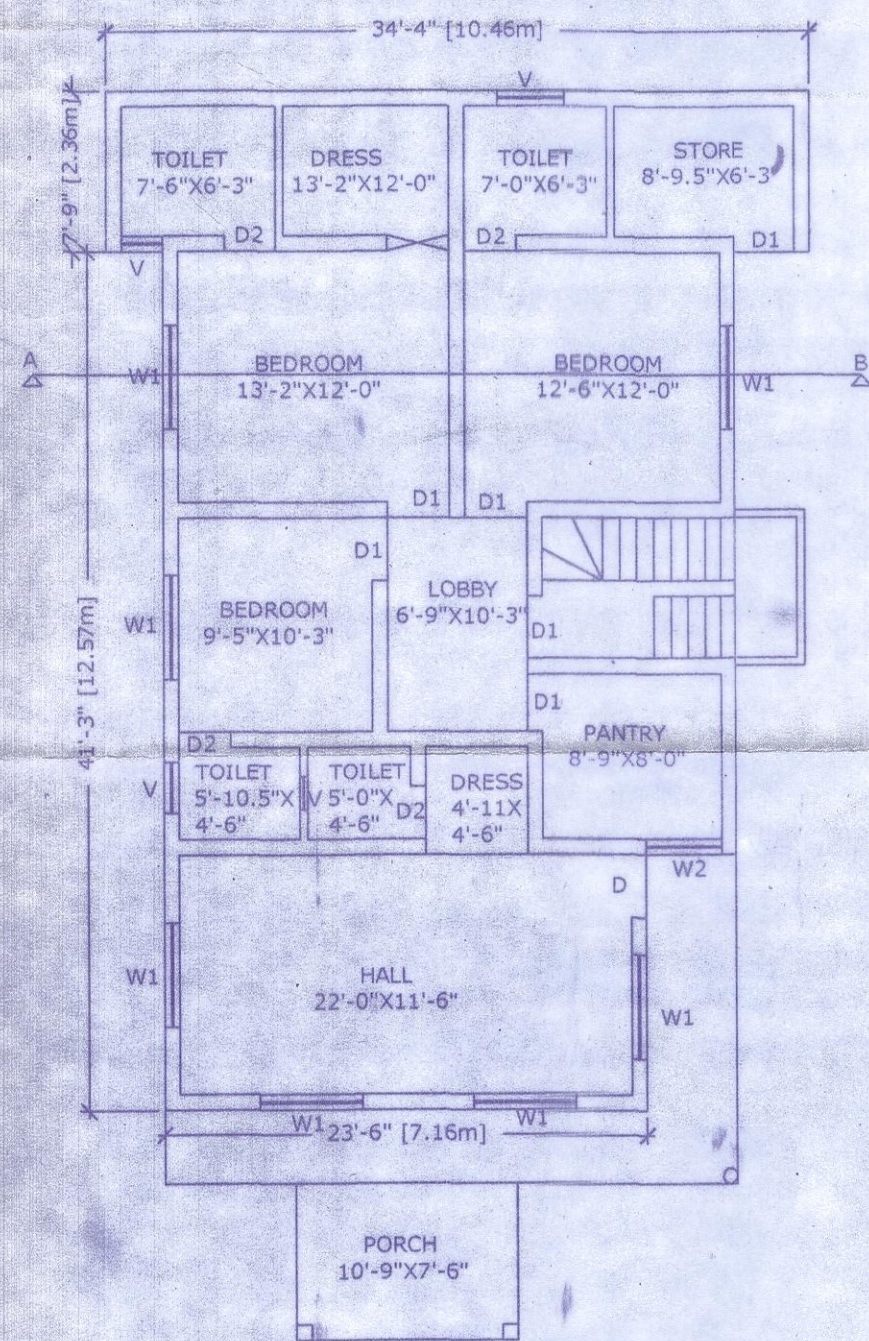


GROUND FLOOR PLAN

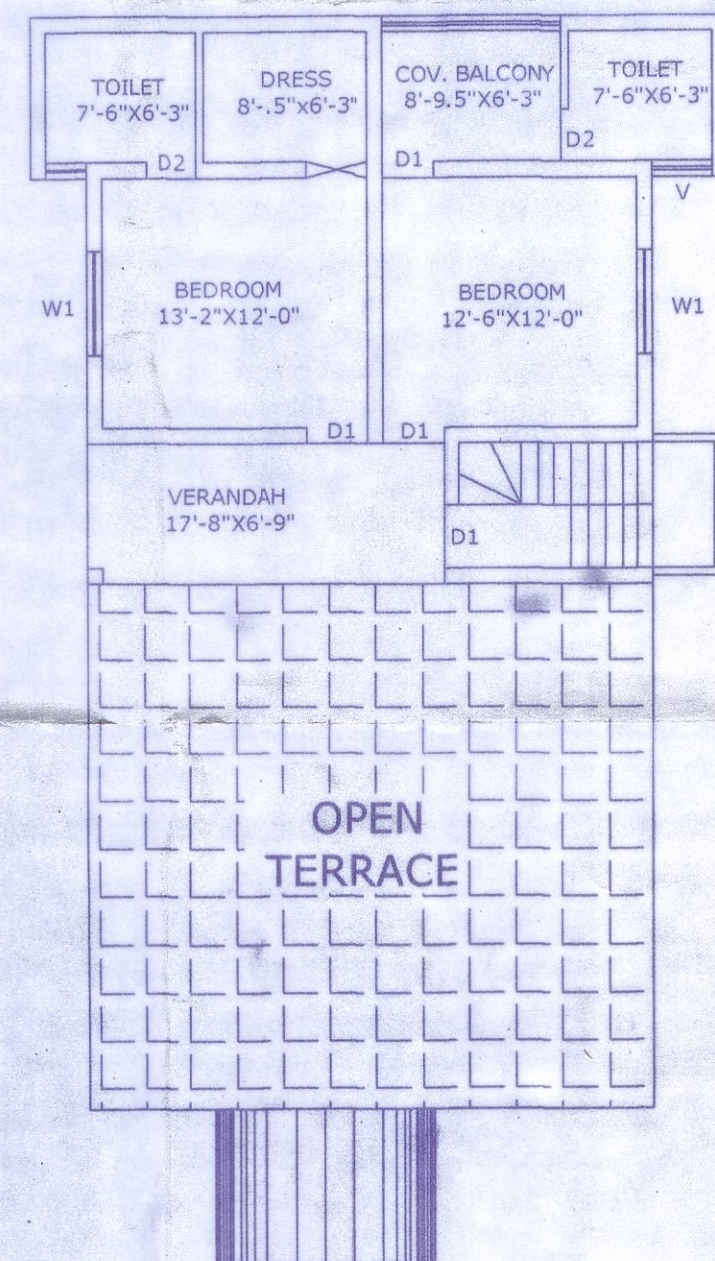

FIRST FLOOR PLAN

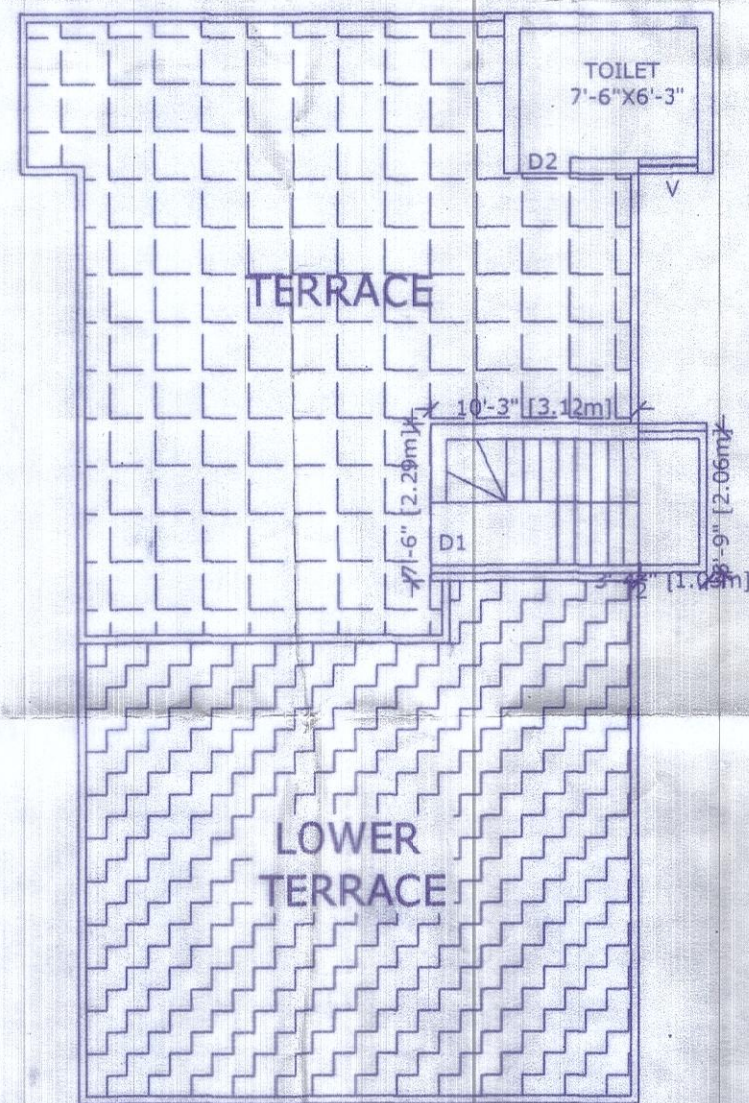

TERRACE PLAN

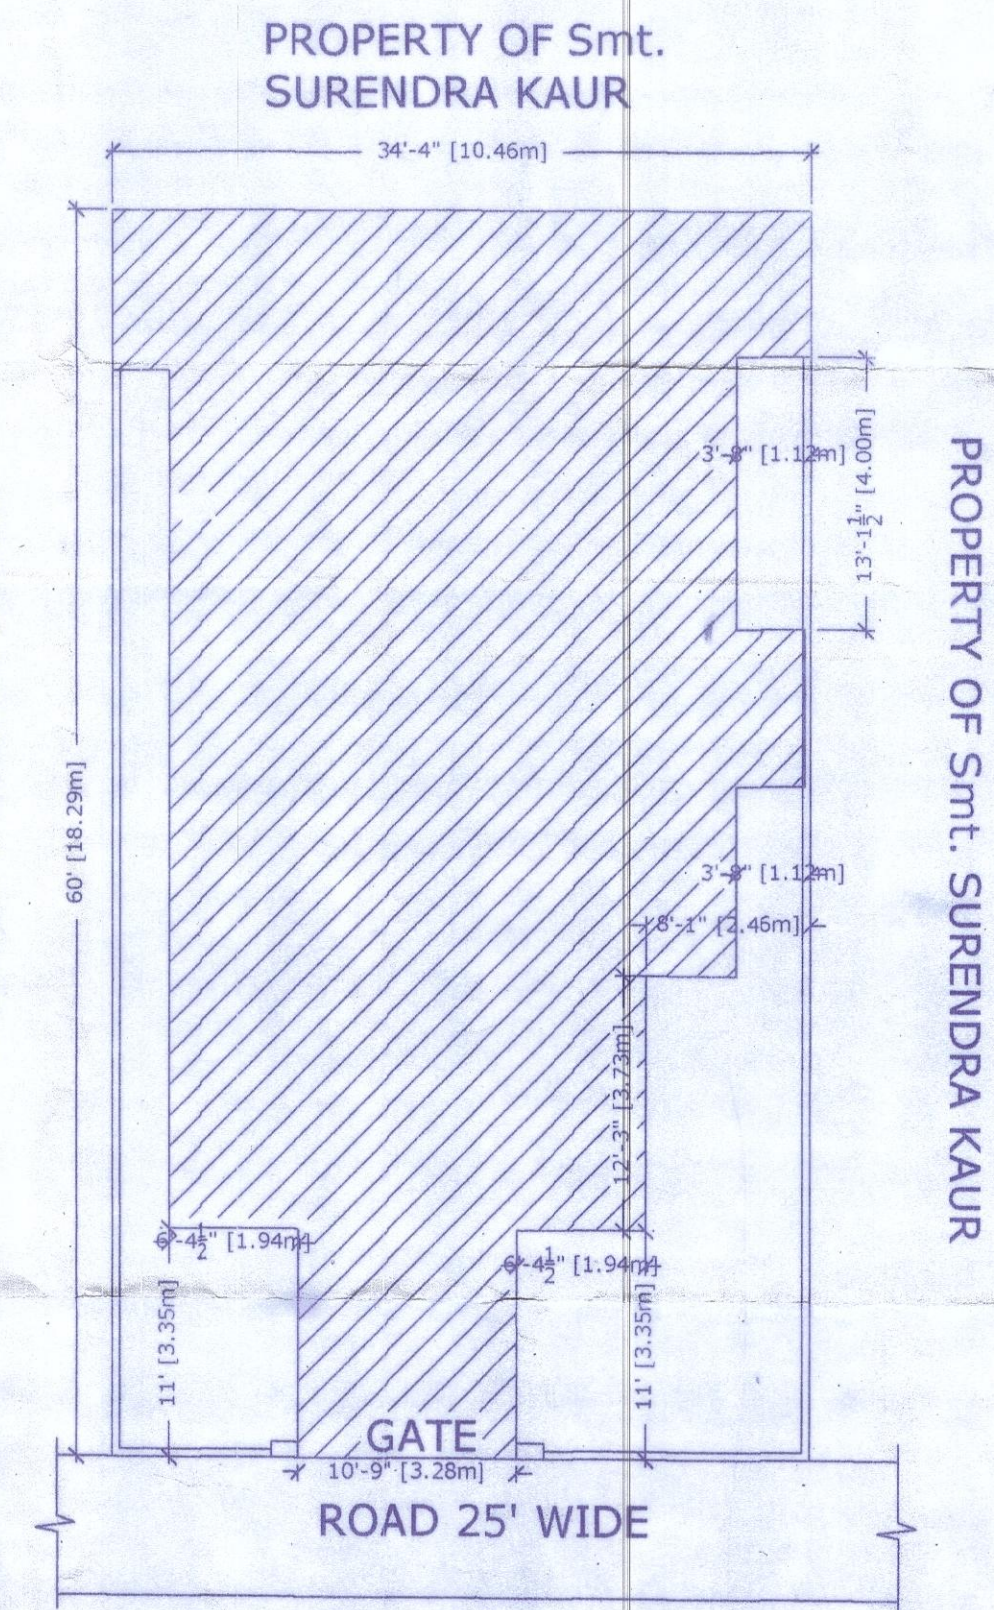

SITE PLAN

SIG. OF. OWNER:-

**DHARMENDAR SHAH**  
Licentiate Supervisor  
M.D.A. Lic. No. 12012  
Deep Nagar, Ajabpur Kalan, D.Dun.  
Ph. No. -9997961631

SIG. OF LIC. SUP:-