

  
 16/07/2020  
 नरेन्द्र नगर (दिल्ली)

**TOTAL COVERED AREA OF GROUND FLOOR= 50 SQ/YARD**




STRUCTURAL DRAWING  
 DRG. NAME: PLAN  
 SCALE: (All dim are in feet, inches)  
 DATE: 13 JUL. 2020

TITLE:  
**GROUND FLOOR PLAN**

CLIENT: \_\_\_\_\_  
 DRAWN BY: ER. VIVEK NEGI  
 CHECKED BY: ER. VAIBHAV SINGH KATHIAT  
 DRG. NO. AR/RKSH/DW/001/01

**Chitra** DESIGNS & CONSULTANTS  
 SHOP NO 10 FLOOR, DEV BHARATI COMPLEX CHAPRA  
 OPPOSITE SHARDAJI HOSPITAL  
 HARIDWAR ROAD, RISHIKESH  
 UTTARAKHAND (INDIA), 249201  
 MOB. 9979119397

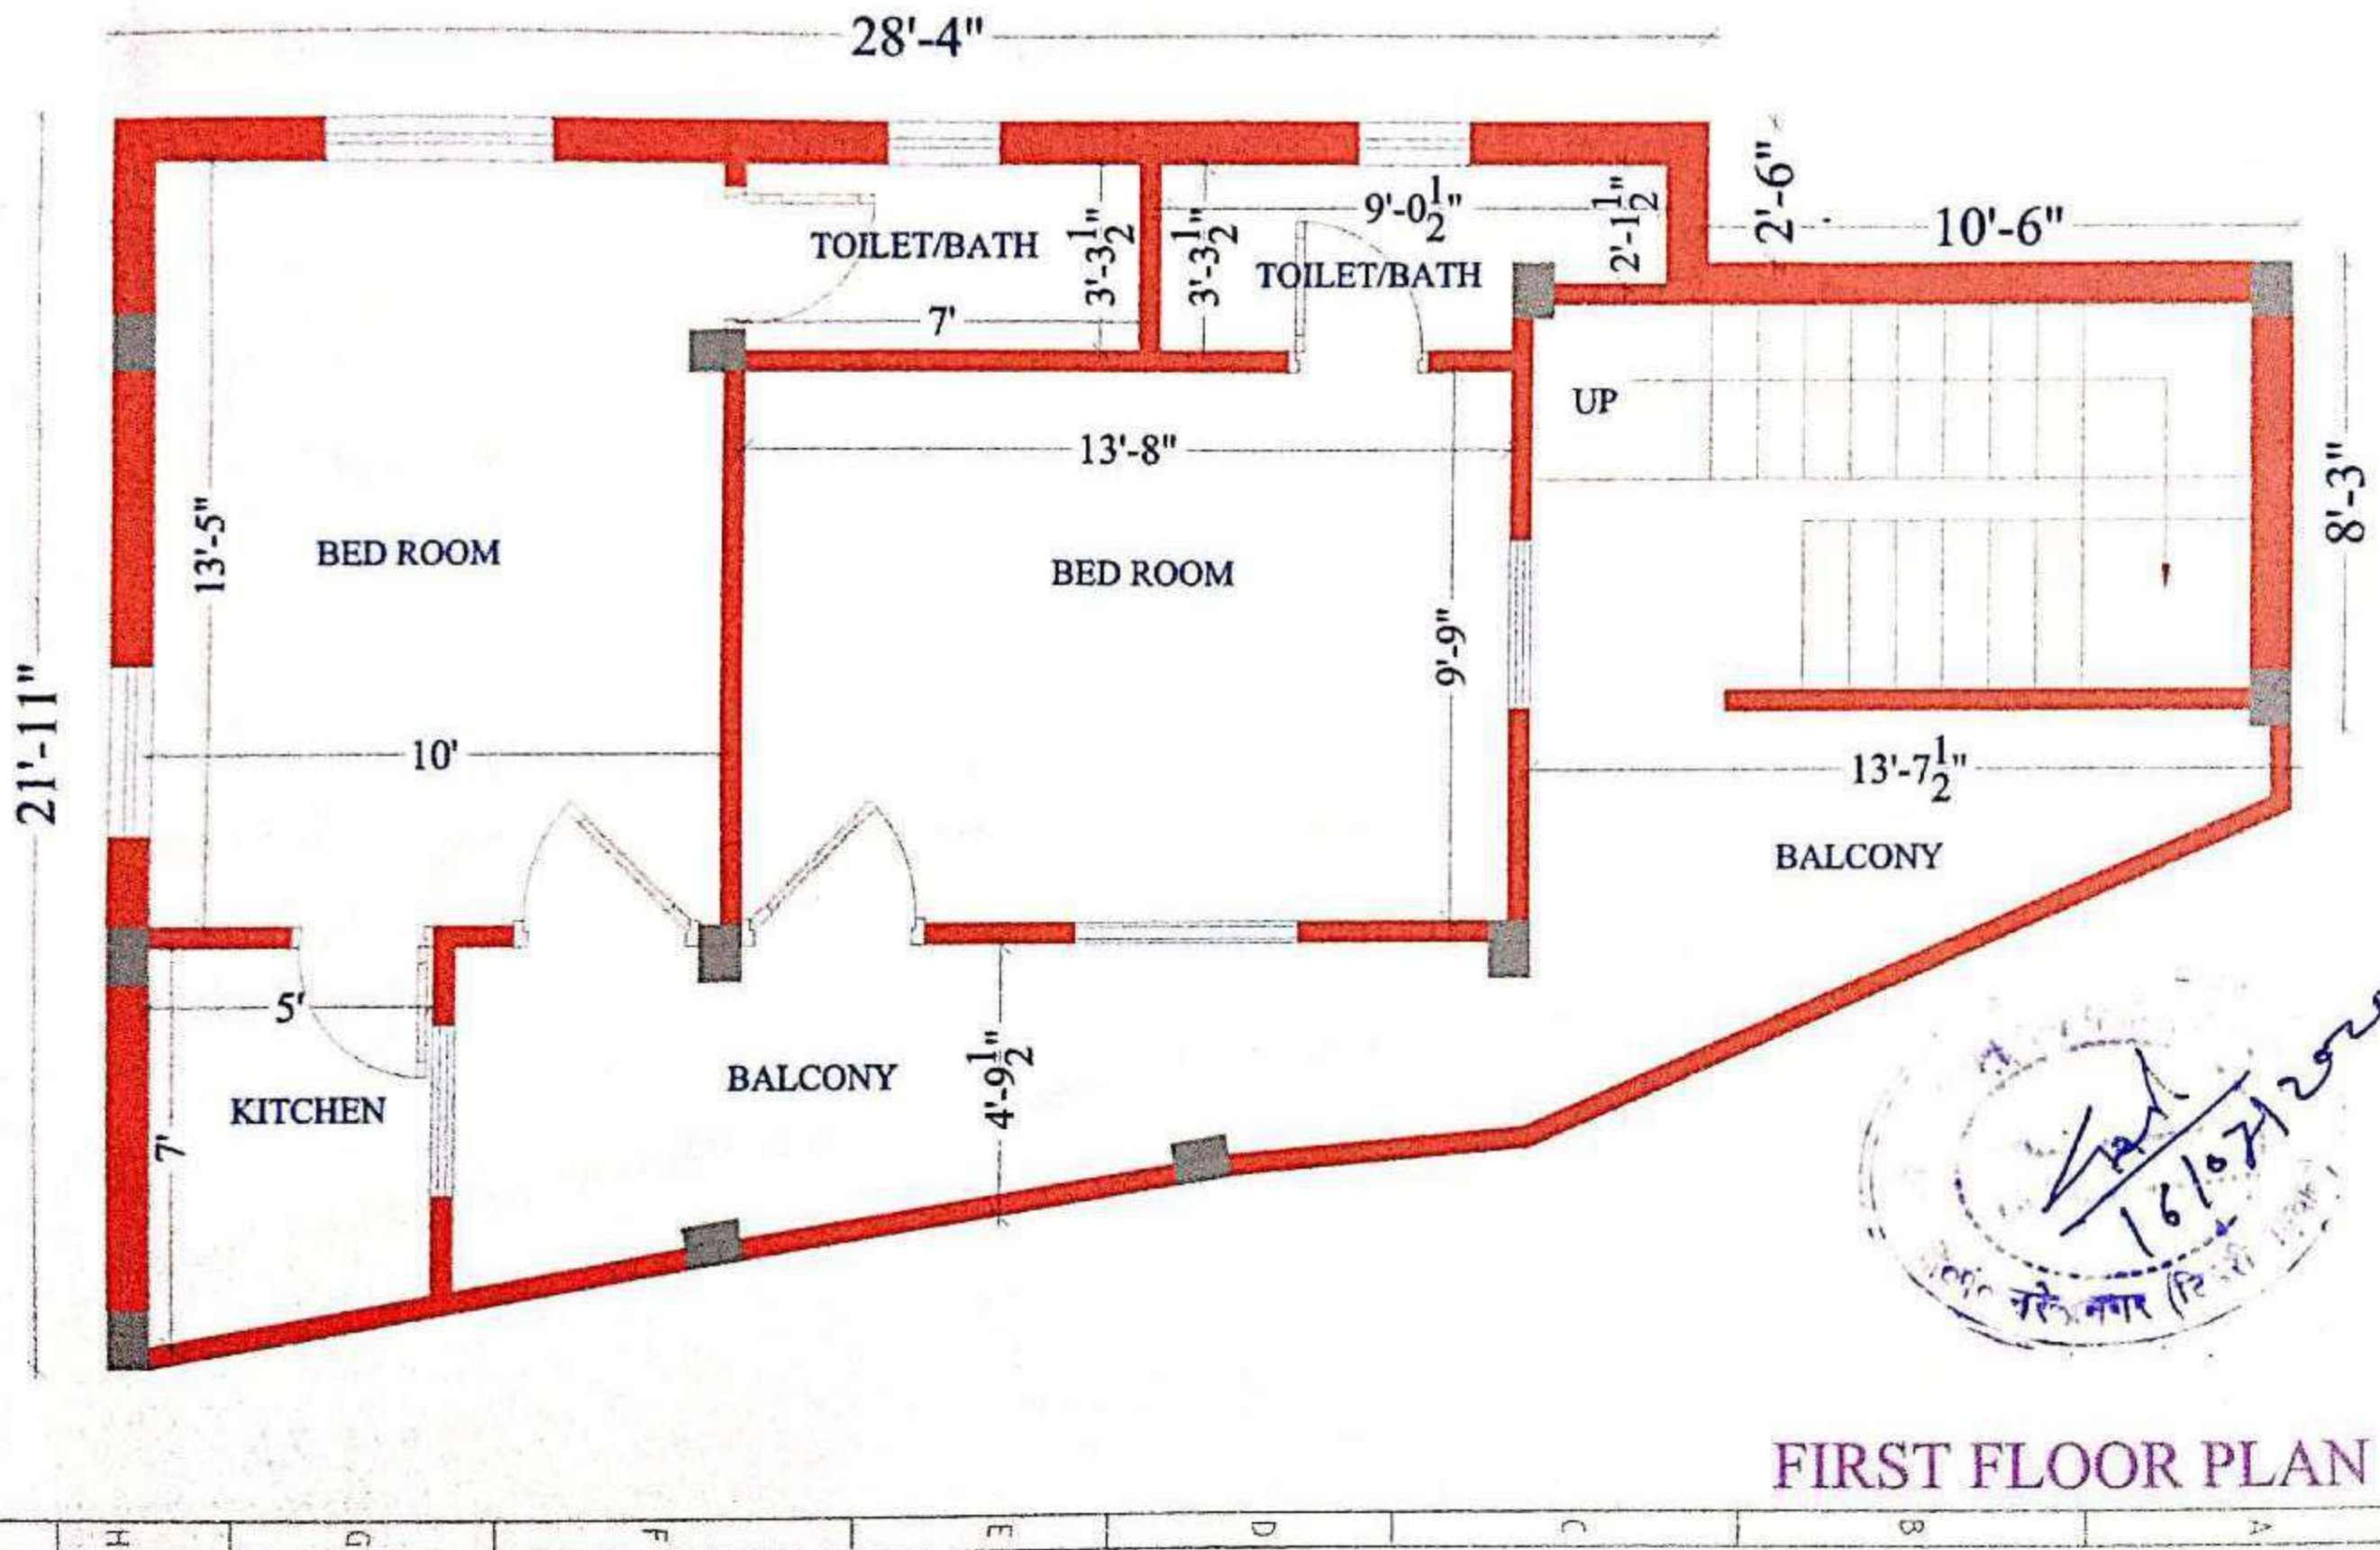

**FIRST FLOOR PLAN**




DRG. NAME: PLAN  
 SCALE: [All dim are in feet, inches]  
 DATE: 13 JUL 2020

TITLE:  
**FIRST FLOOR PLAN**

CLIENT: MR.  
 DRAWN BY: ER. VIVEK NEGI  
 CHECKED BY: ER. VAIBHAV SINGH KATHIAT  
 DRG. NO. AR/RKSH/DW/001/01


**Chitra** DESIGNS & CONSULTANTS  
 GROUP NO. 10, BLOCK 10, BANGSAL COMPLEX, LUDHIANA  
 UNPLANNED BANGSAL INDUSTRIAL  
 BANISWAR ROAD, BISHNUPUR  
 UTTAR PRADESH (INDIA) 24110  
 MOB: 9871119191

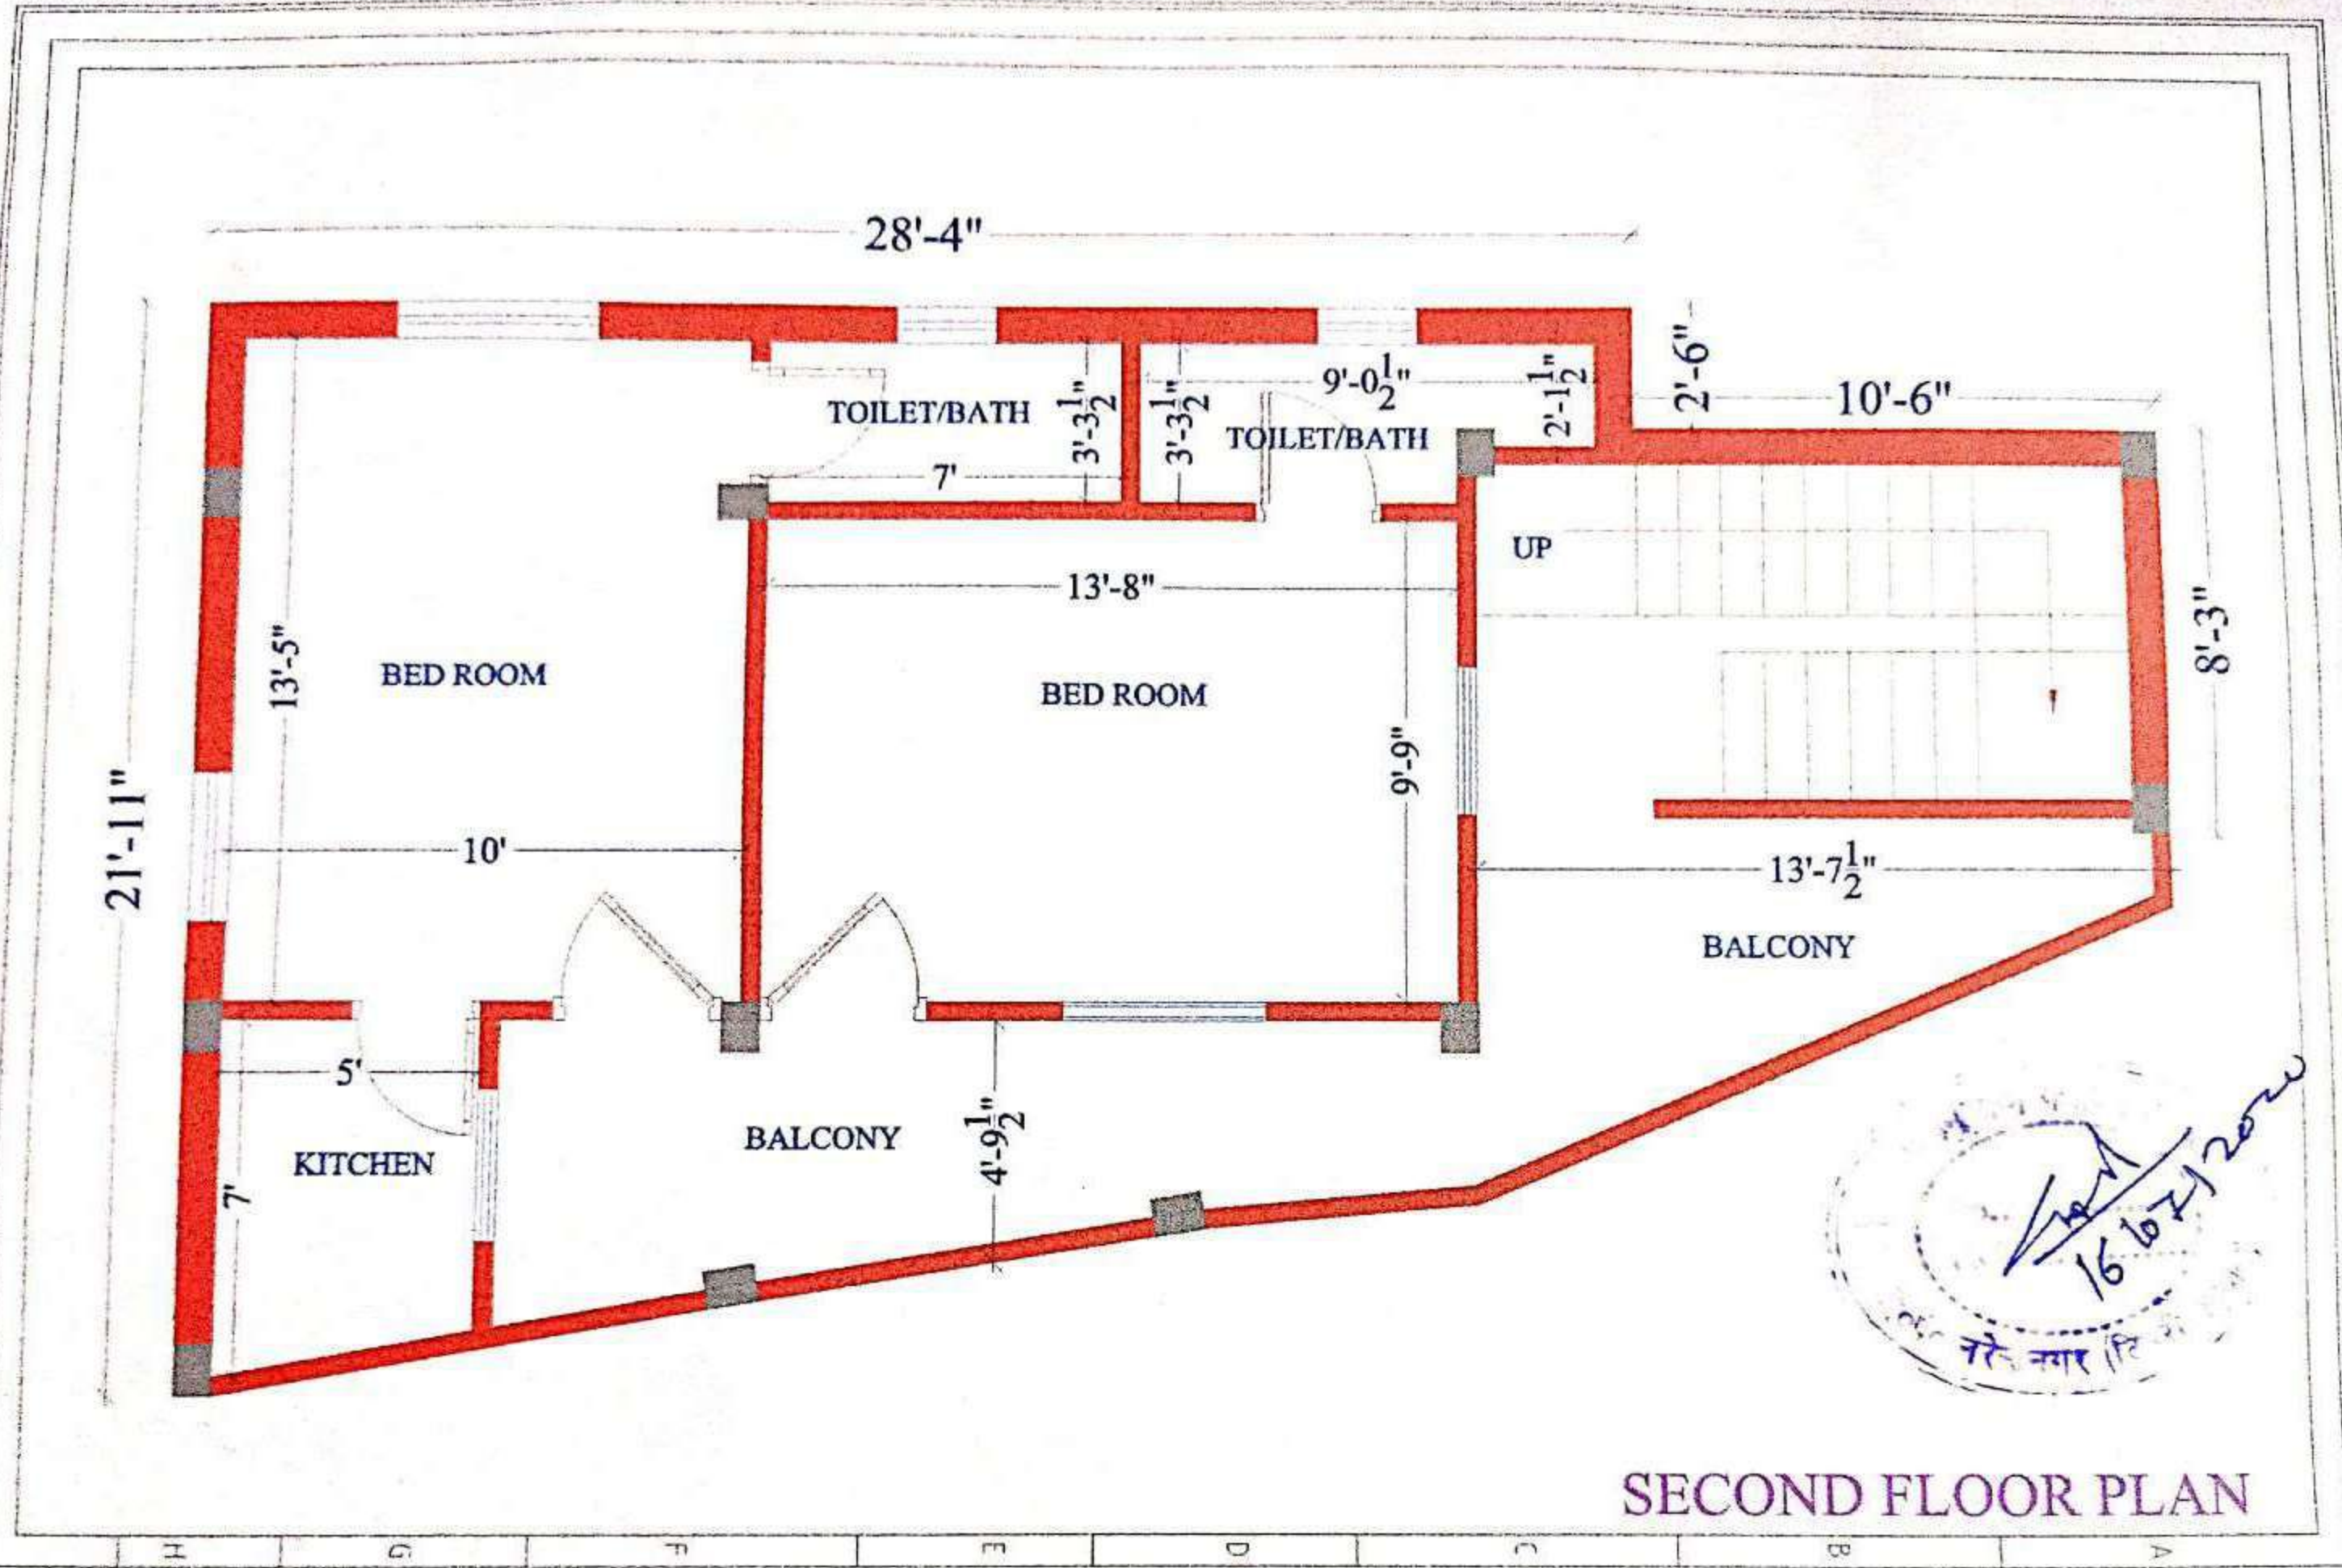

Handwritten signature and date: 16/07/2020

Professional seal: 16/07/2020

**SECOND FLOOR PLAN**

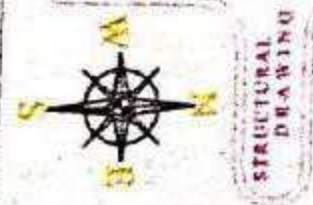

DRG. NAME: PLAN  
 SCALE: (All dim are in feet, inches)  
 DATE: 13 JUL 2020

TITLE:  
**SECOND FLOOR PLAN**

CLIENT: MR.  
 DRAWN BY: ER VIVEK NEGI  
 CHECKED BY: ER. VAIBHAV SINGH KATHIAT  
 DRG. NO. AR/RKSH/DW/001/01

**Chitra** DESIGNS & CONSULTANTS  
 SHOP NO 10 PULVEE INA BHEKONG COMPLEX CAMPUS  
 OPPOSITE DILAWAL HOSPITAL  
 HARDWAR ROAD, RISHIKESH  
 UTTARAKHAND (INDIA) 241201  
 MOB: 8879114197