


FOUNDATION DETAIL

BRETHI TEKHALA BY PASS ROAD

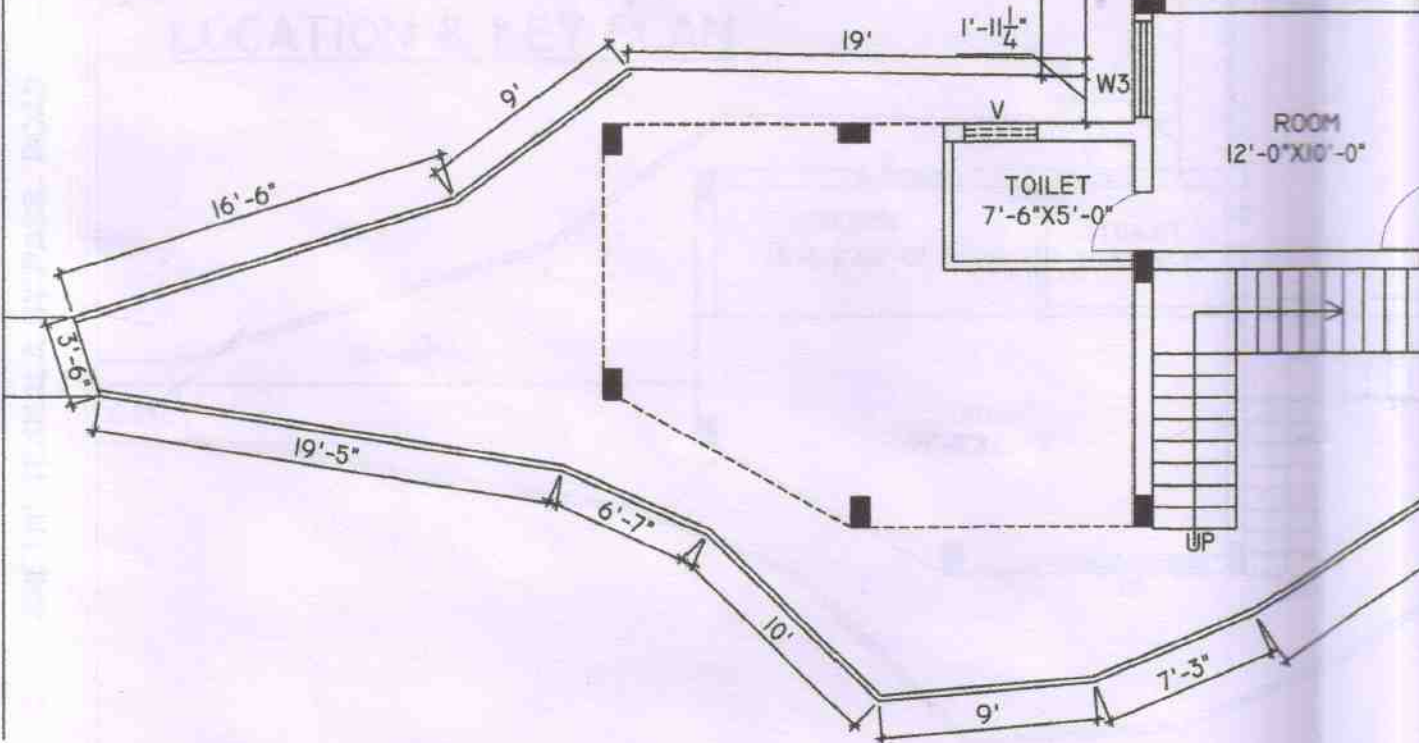

GROUND FLOOR PLAN






DETA

DRAWING NUMBER:	DRAWING TITLE:	PROJECT:
	SCALE	PROPOSED HOME STAY FOR SMT. REKHA PARIHAR W/O SH. ROHIT SINGH AT BY PASS ROAD BARETHI
	1" = 8'-0"	TEHSIL-DUNDA, DISTRICT:UTTARKASHI
	DATE:	

GROUND FLOOR PLAN

SCHEDULE OF OPENINGS :

SYMBOL	ITEM	WIDTH	HEIGHT
D	DOOR	3'-6"	7'-0"
D1	DOOR	3'-0"	7'-0"
D2	"	2'-6"	7'-0"
W1	"	6'-0"	4'-6"
W2	"	5'-0"	4'-6"
W3	"	4'-0"	4'-6"
V	VENTILATOR	3'-0"	1'-6"

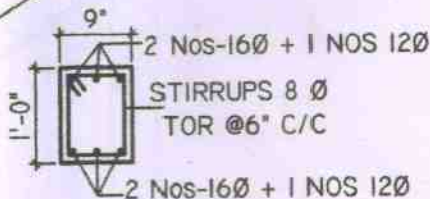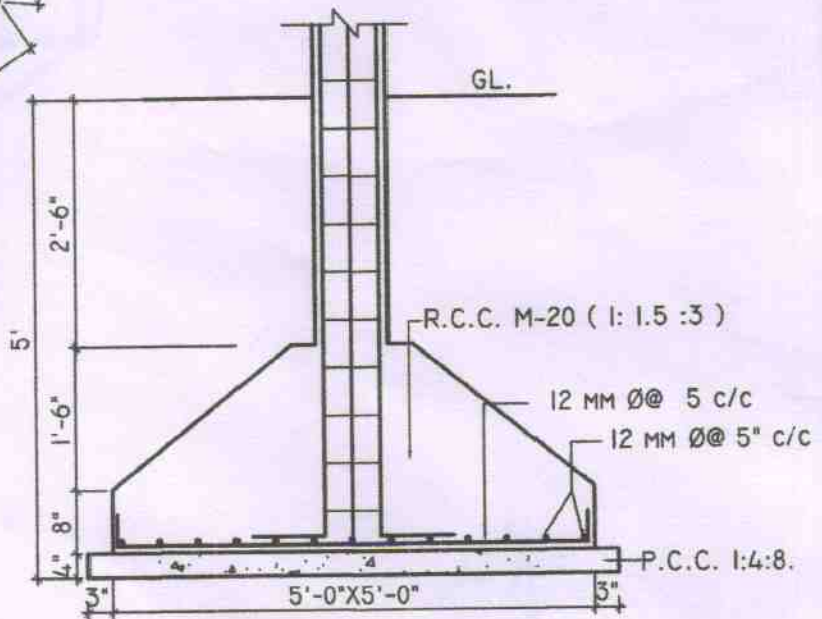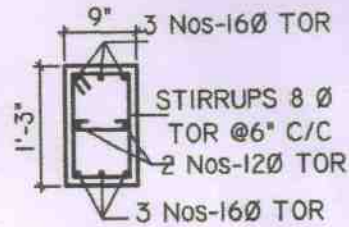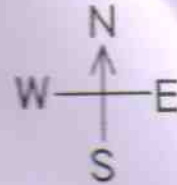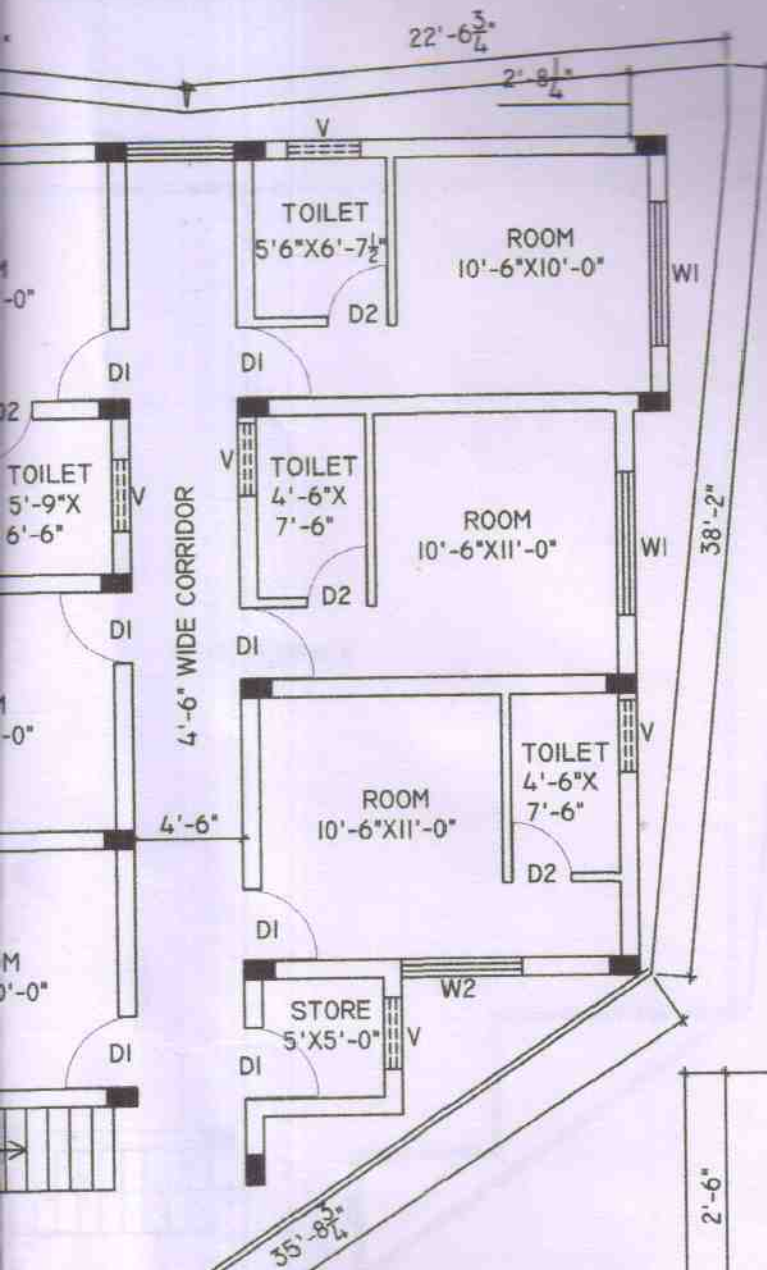

DETAIL OF PLINTH BEAM

DETAIL OF COLUMN CAP

AREA:

- * TOTAL PLOT AREA = 190.00 S.QM.
- * GROUND FLOOR COVD. AREA = 165.72 S.QM.

ARCHITECT:

K.C.KURIYAL & ASSOCIATES

ARCHITECTS, ENGINEERS, PLANNERS
 VALUERS, LANDSCAPE, VASTU
 *MAHIMANAND KURIYAL BHAWAN, UTTARKASHI
 PH: 9410522156, (01374) 222281
 * GROUND FLOOR WINDLASS COMPLEX, DEHRA-DUN