




FRONT ELEVATION

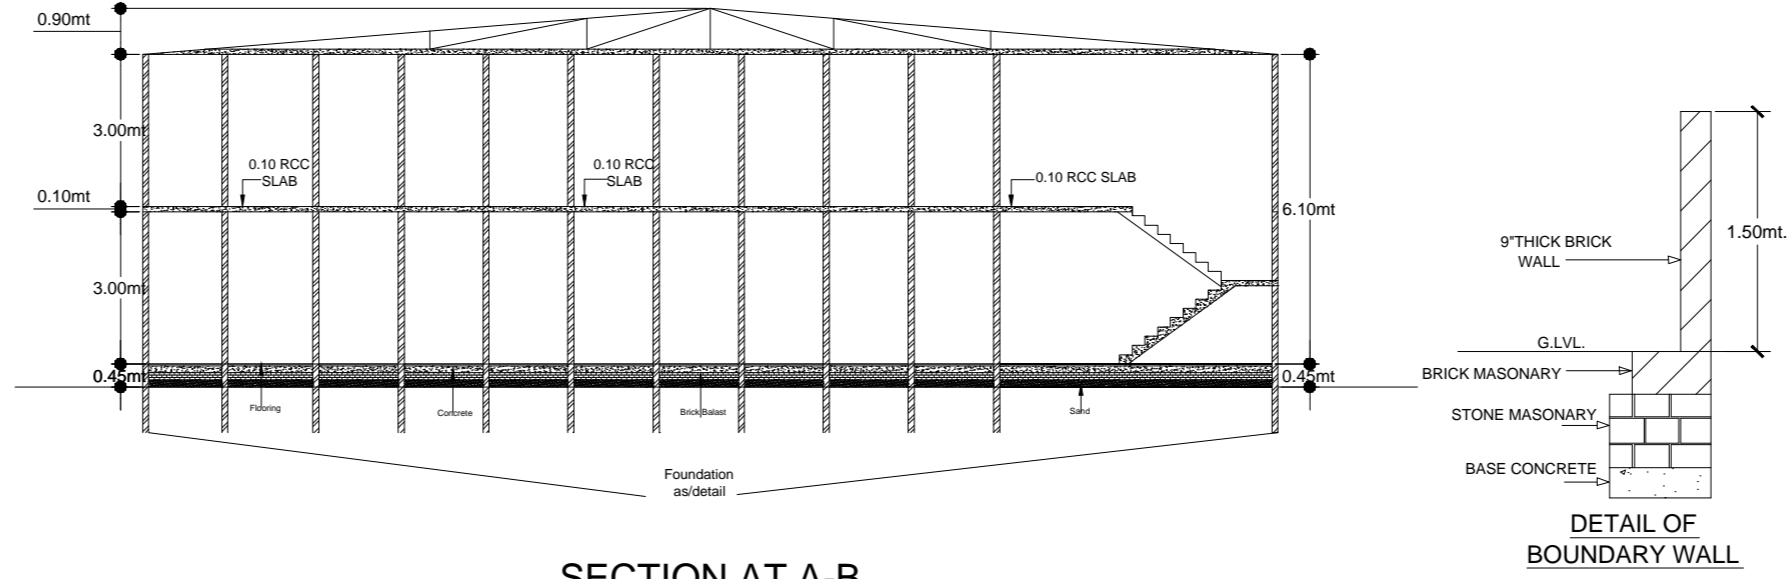


SECTION AT A-B

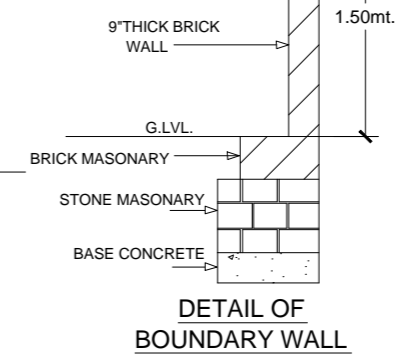


DETAIL OF BOUNDARY WALL

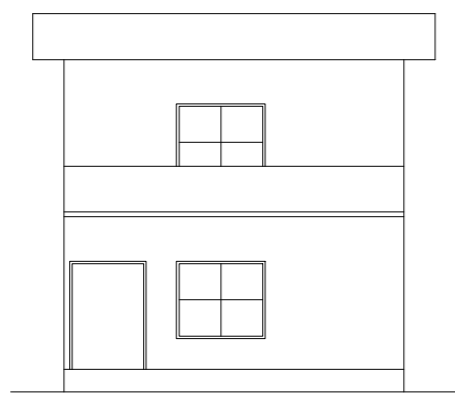


SIDE ELEVATION

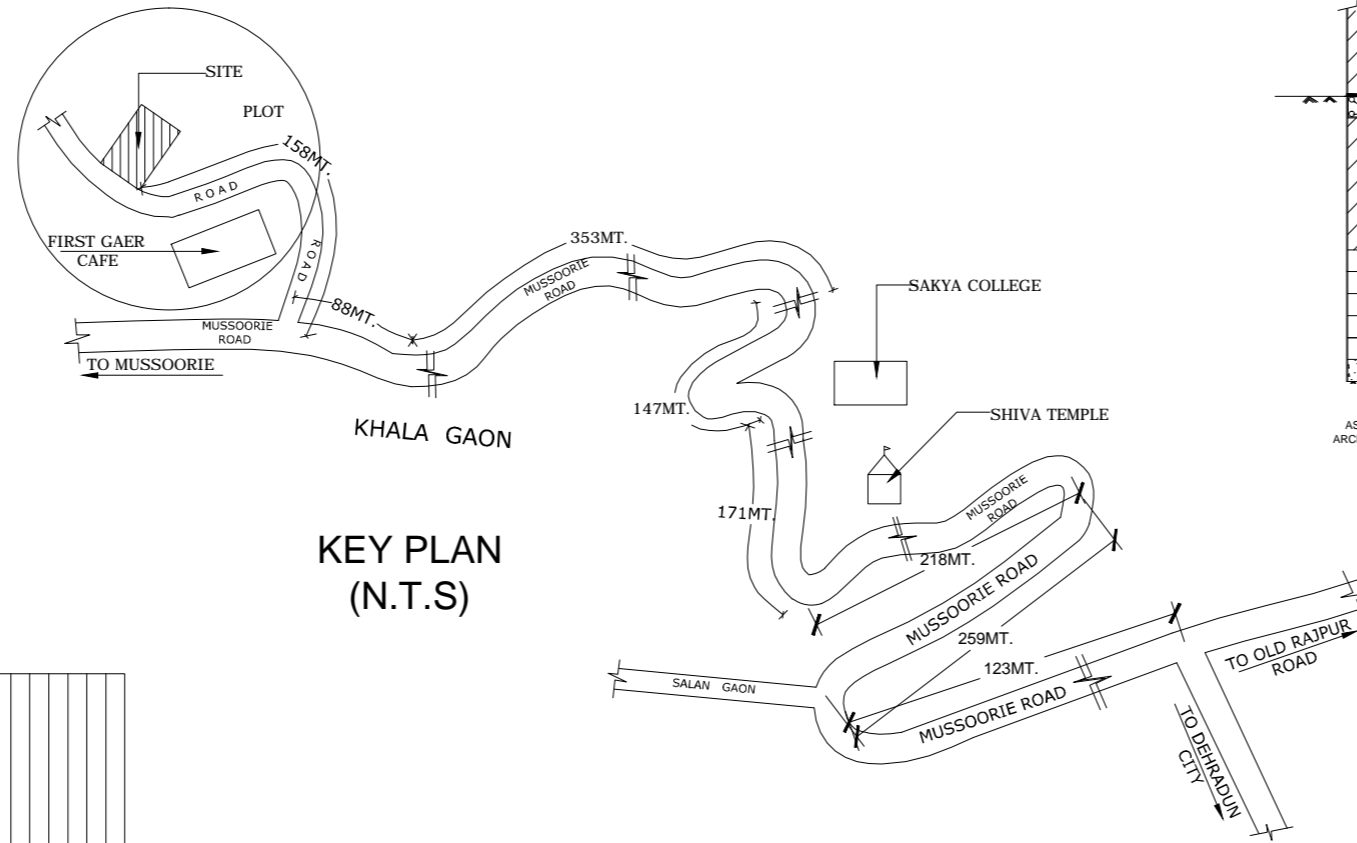


KEY PLAN (N.T.S)

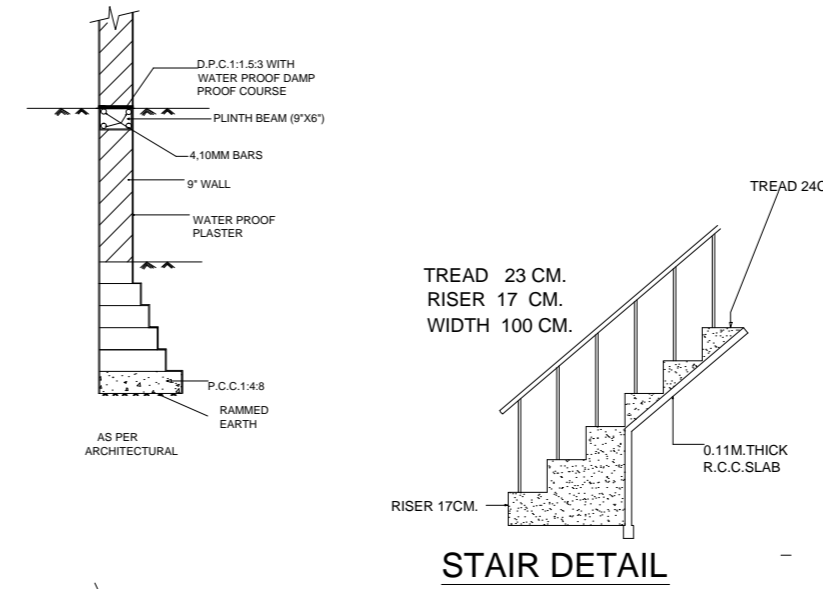


STAIR DETAIL

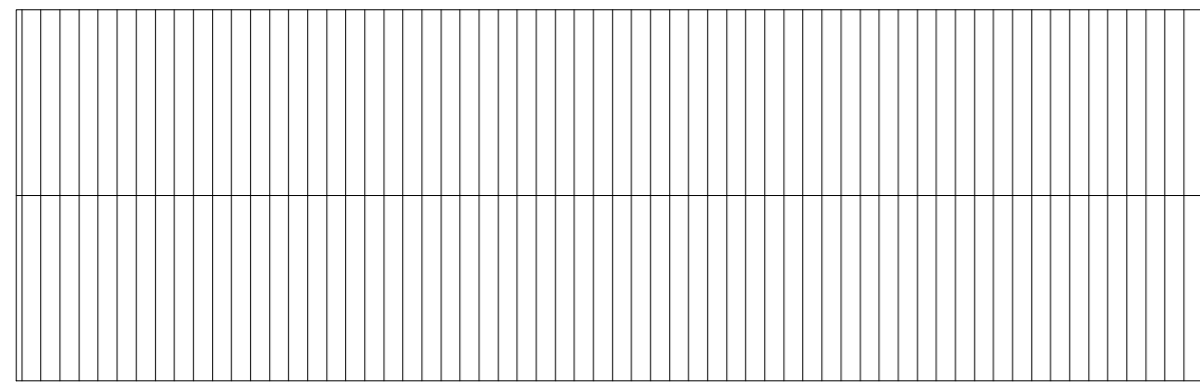


TERRACE PLAN (TIN SHED)

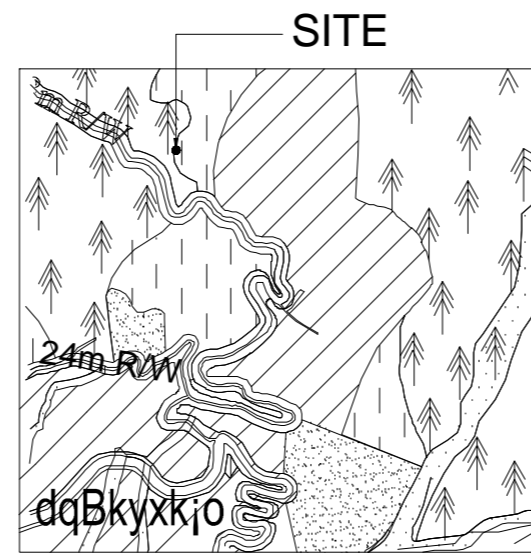


LOCATION PLAN IN MASTER PLAN

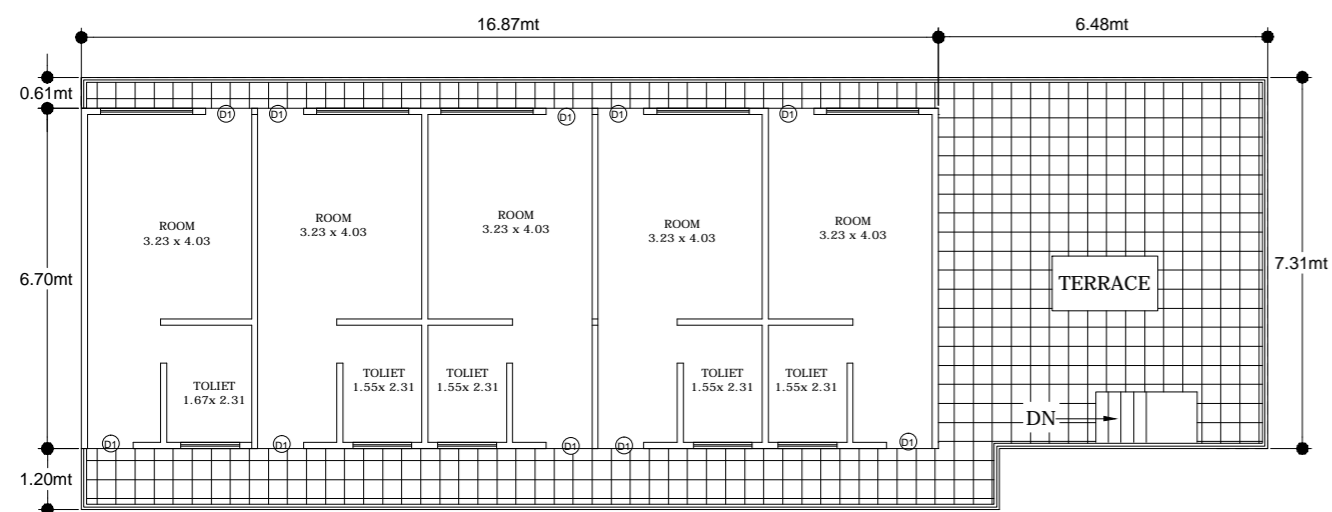


FIRST FLOOR PLAN

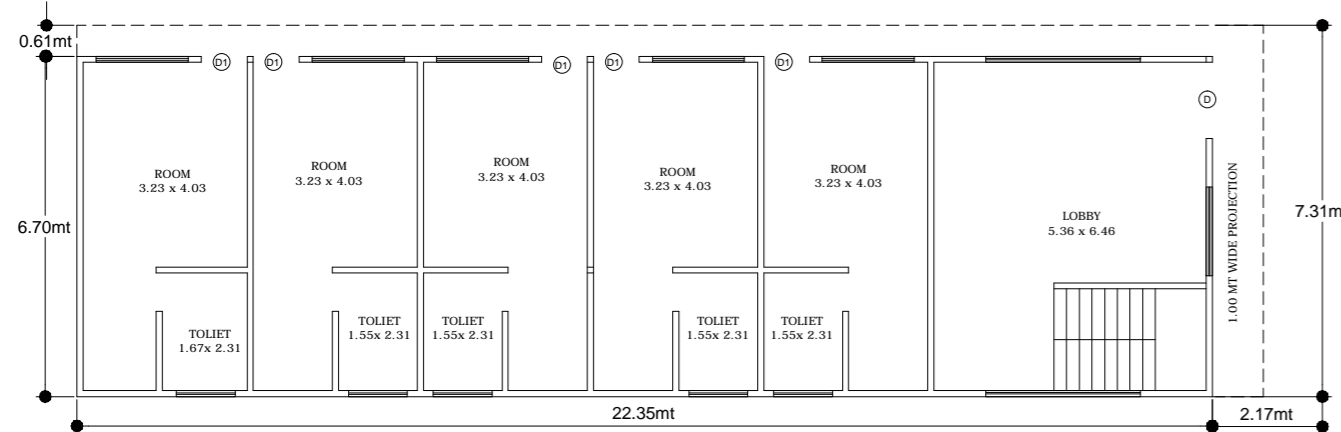


GROUND FLOOR PLAN

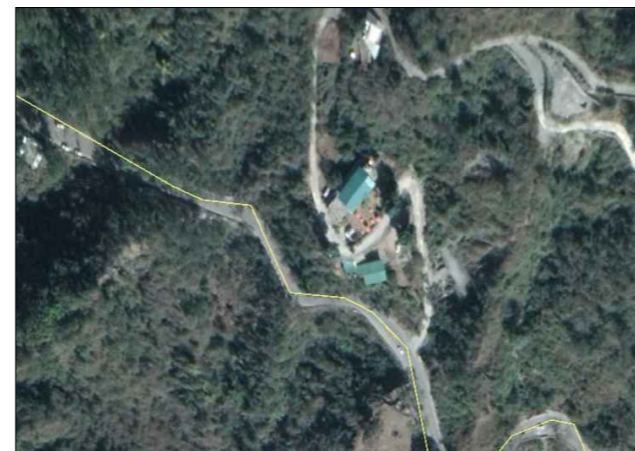


LOCATION ON GOOGLE EARTH

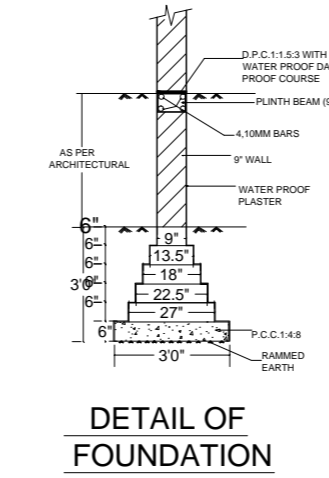

DETAIL OF FOUNDATION

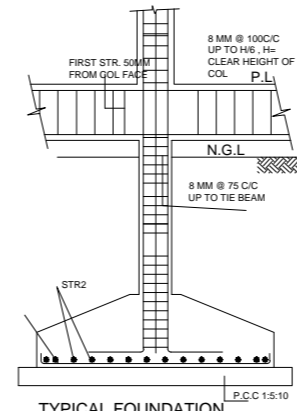

TYPICAL FOUNDATION SECTION ELEVATION

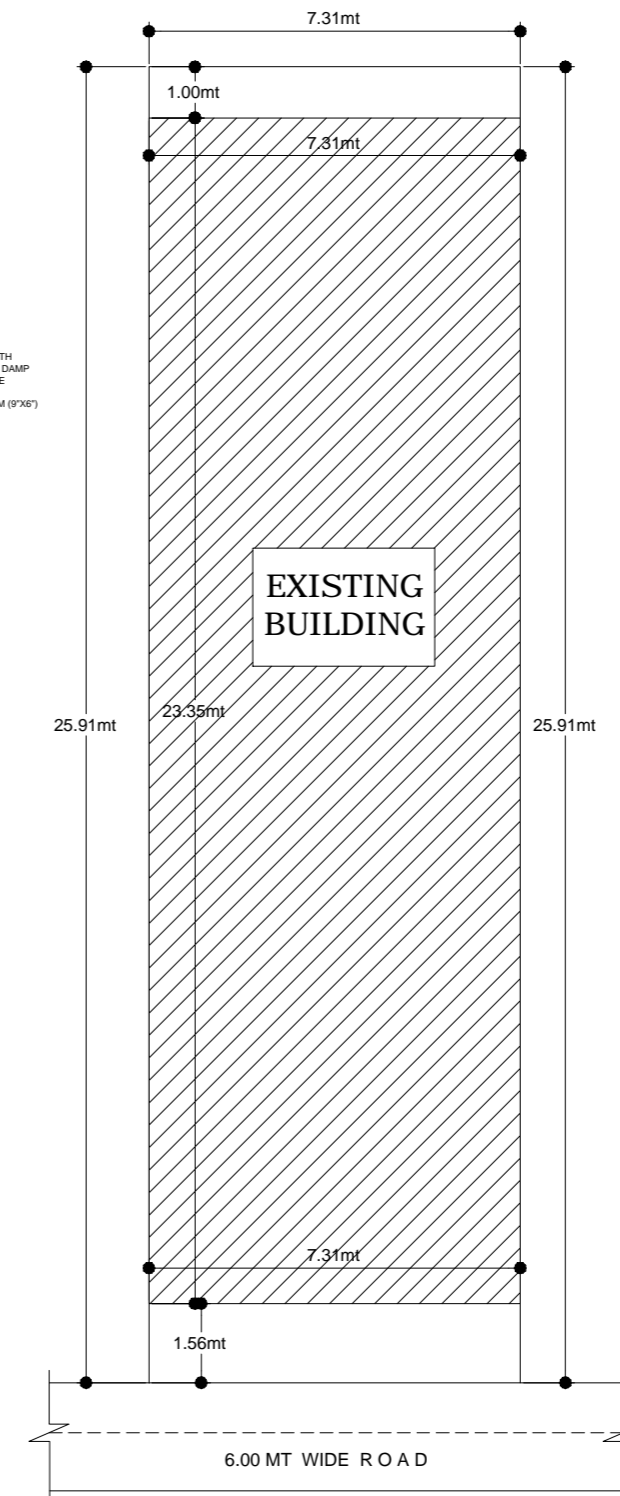

SITE PLAN

FOR OFFICE USE

JOB TITLE

EXISTING BUILDING PLAN FOR SMT RENUKA MAKRETI W/O SH. PRAVEEN MAKRETI AT KHASRA . NO. 36 KA 36 KHA 37 KA MIN SITUATED AT MAUJA KHALA GAON , PARGANA, PACHAWA DOON, (PARWADOON), TEHSIL- SADAR DISTT- DEHRSDUN (UTTARAKHAND).

STATEMENT OF AREA

A.	TOTAL LAND AREA AS/DEED	189.40 SQ.MT.
B.	GROUND FLOOR AREA	170.68 SQ.MT.
C.	FIRST FLOOR AREA	123.31 SQ.MT.
D.	TOTAL COVD. AREA	293.99 SQ.MT.
E.	OPEN LAND AREA	18.72 SQ.MT.
F.	GROUND COVERAGE	90.11 %
G.	F.A.R	1.55
H.		
I.		
J.		
K.		
L.		
M.		

PROP. R.W.H.T. CAPACITY 2.00X1.00X2.00 = 4.00 C.MT.

SCHEDULE OF D/W

		WIDTH	HEIGHT
DOOR	D1	1.00	2.13
	D2	0.75	2.13
WINDOW	W1	1.82	1.37
	W2	1.00	1.37
VENTI.1	V	0.90	0.90

LEGEND

R. W. P. = RAIN WATER PIPE	
S. T. = SEPTIC TANK	
S. P. = SOAK PIT	
I.C. = INSPECTION CHAMBER	

NORTH	SCALE	SUBM. DRG. NO.
	1cm: 1.00mt.	DRAWN BY:- NITIN BANGWAL
		CHKD BY:- ASHISH MAINDOLA
		DATE :- 01-08-2020

Certified that:-  
 1\* The Building plans submitted for approval satisfy the safety requirements as stipulated in annexure-II and the given is factually correct to the best of our knowledge and understanding.  
 2\* The structural design including safety from natural hazard including earthquake has been prepared by dully qualified structural engineer and these provisions shall be adhered to during the construction.

<p>MAINDOLA ASSOCIATES ARCHITECTS &amp; ENGINEERS                  ARCHITECTS, ESTIMATORS                  LANDSCAPERS, 3D 3D COLOUR                  DESIGNERS &amp; INTERIOR DESIGNERS.</p>	MAINDOLA ASSOCIATES ARCHITECTS ARCHITECT & ENGINEER PLANNING CONSULTANTS SHRI RADHA PLACE, 78, RAJPUR ROAD D.DUN. MOB. 9927031988, 9412055365.	
	SIGN. OF ARCHITECT/LICENSE.	NORTH