




FRONT ELEVATION

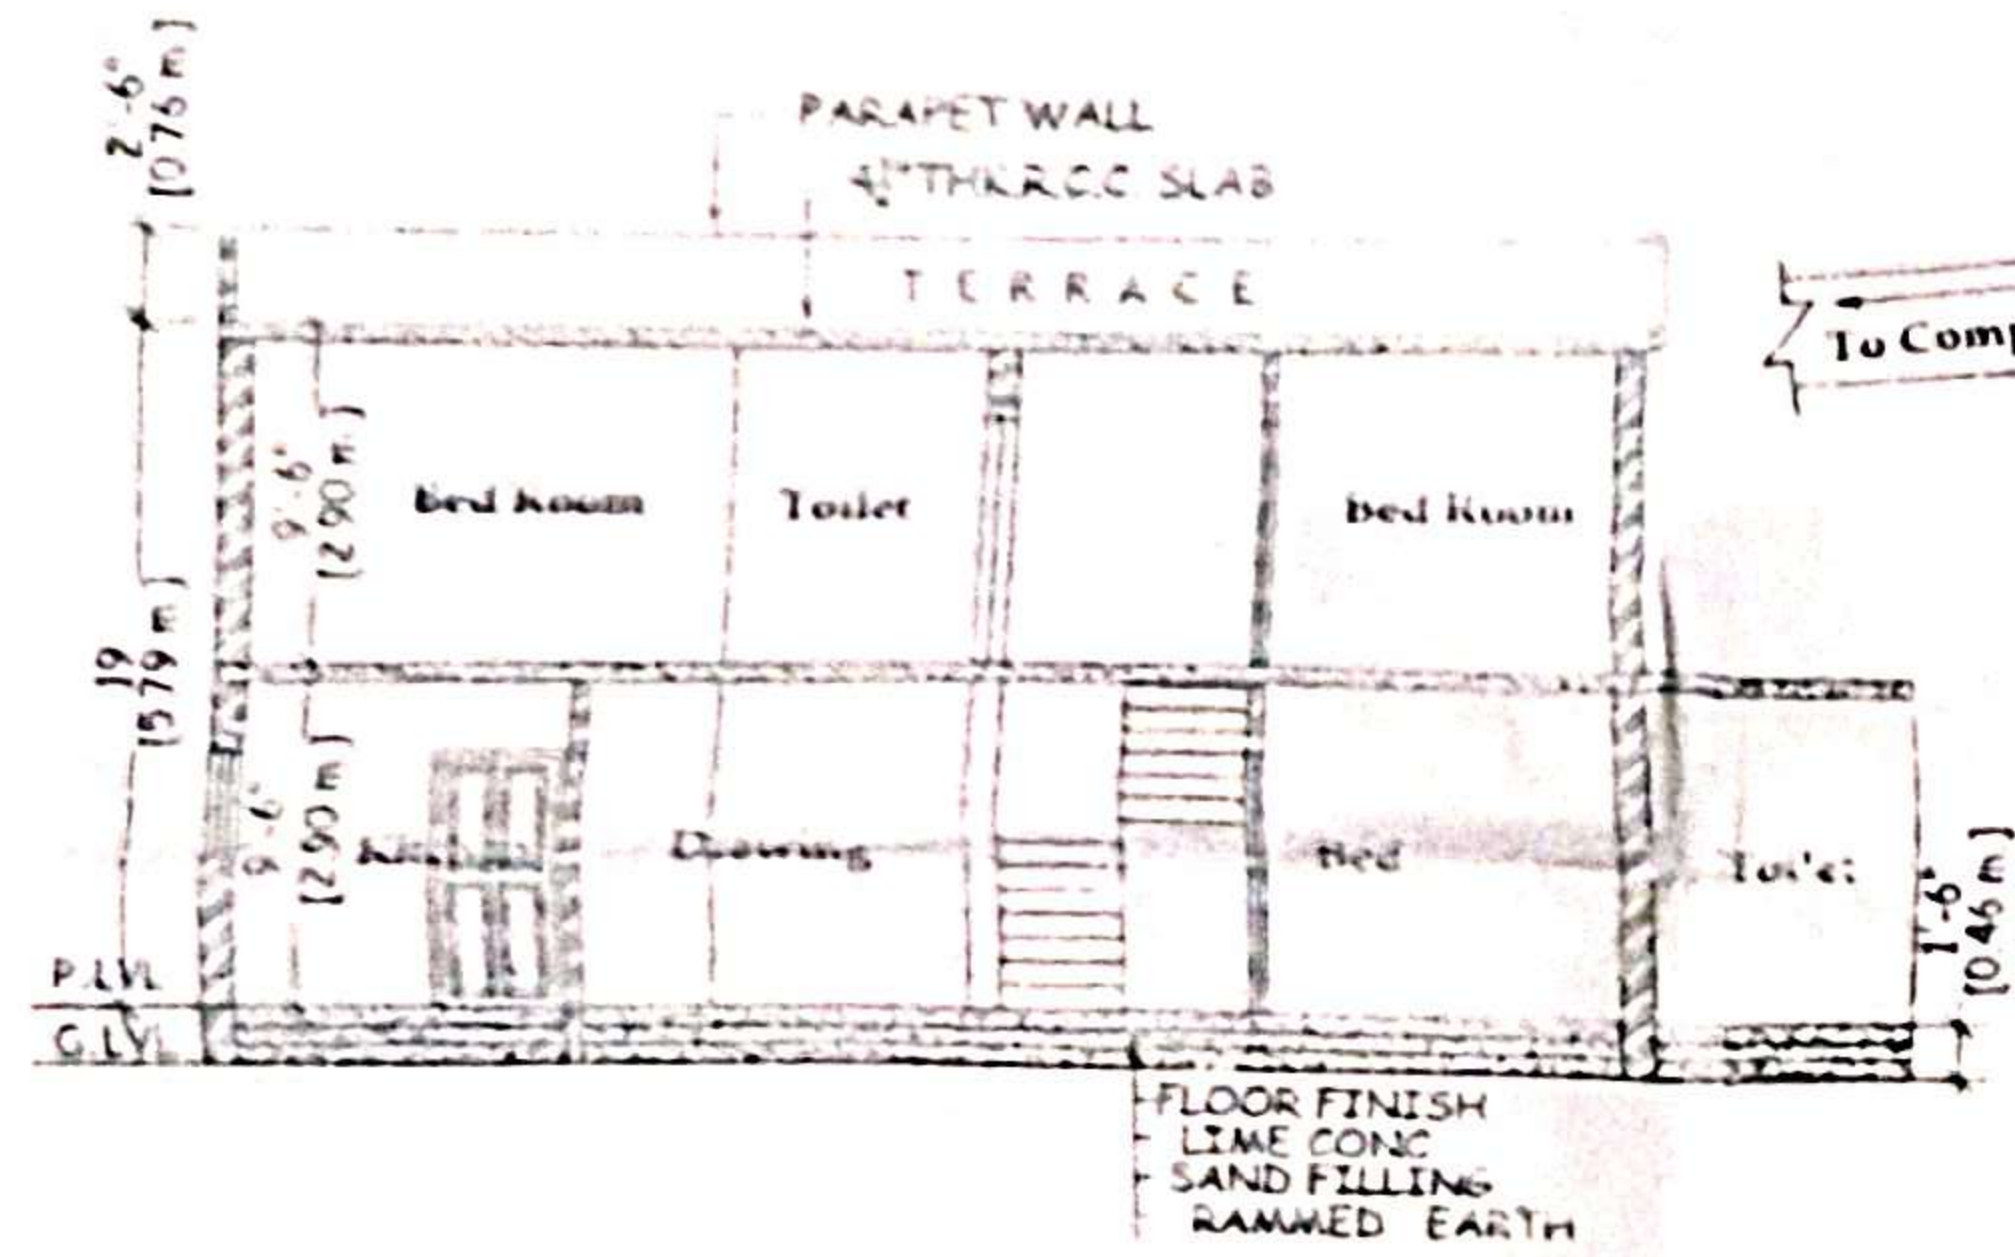


SECTION AT A-A

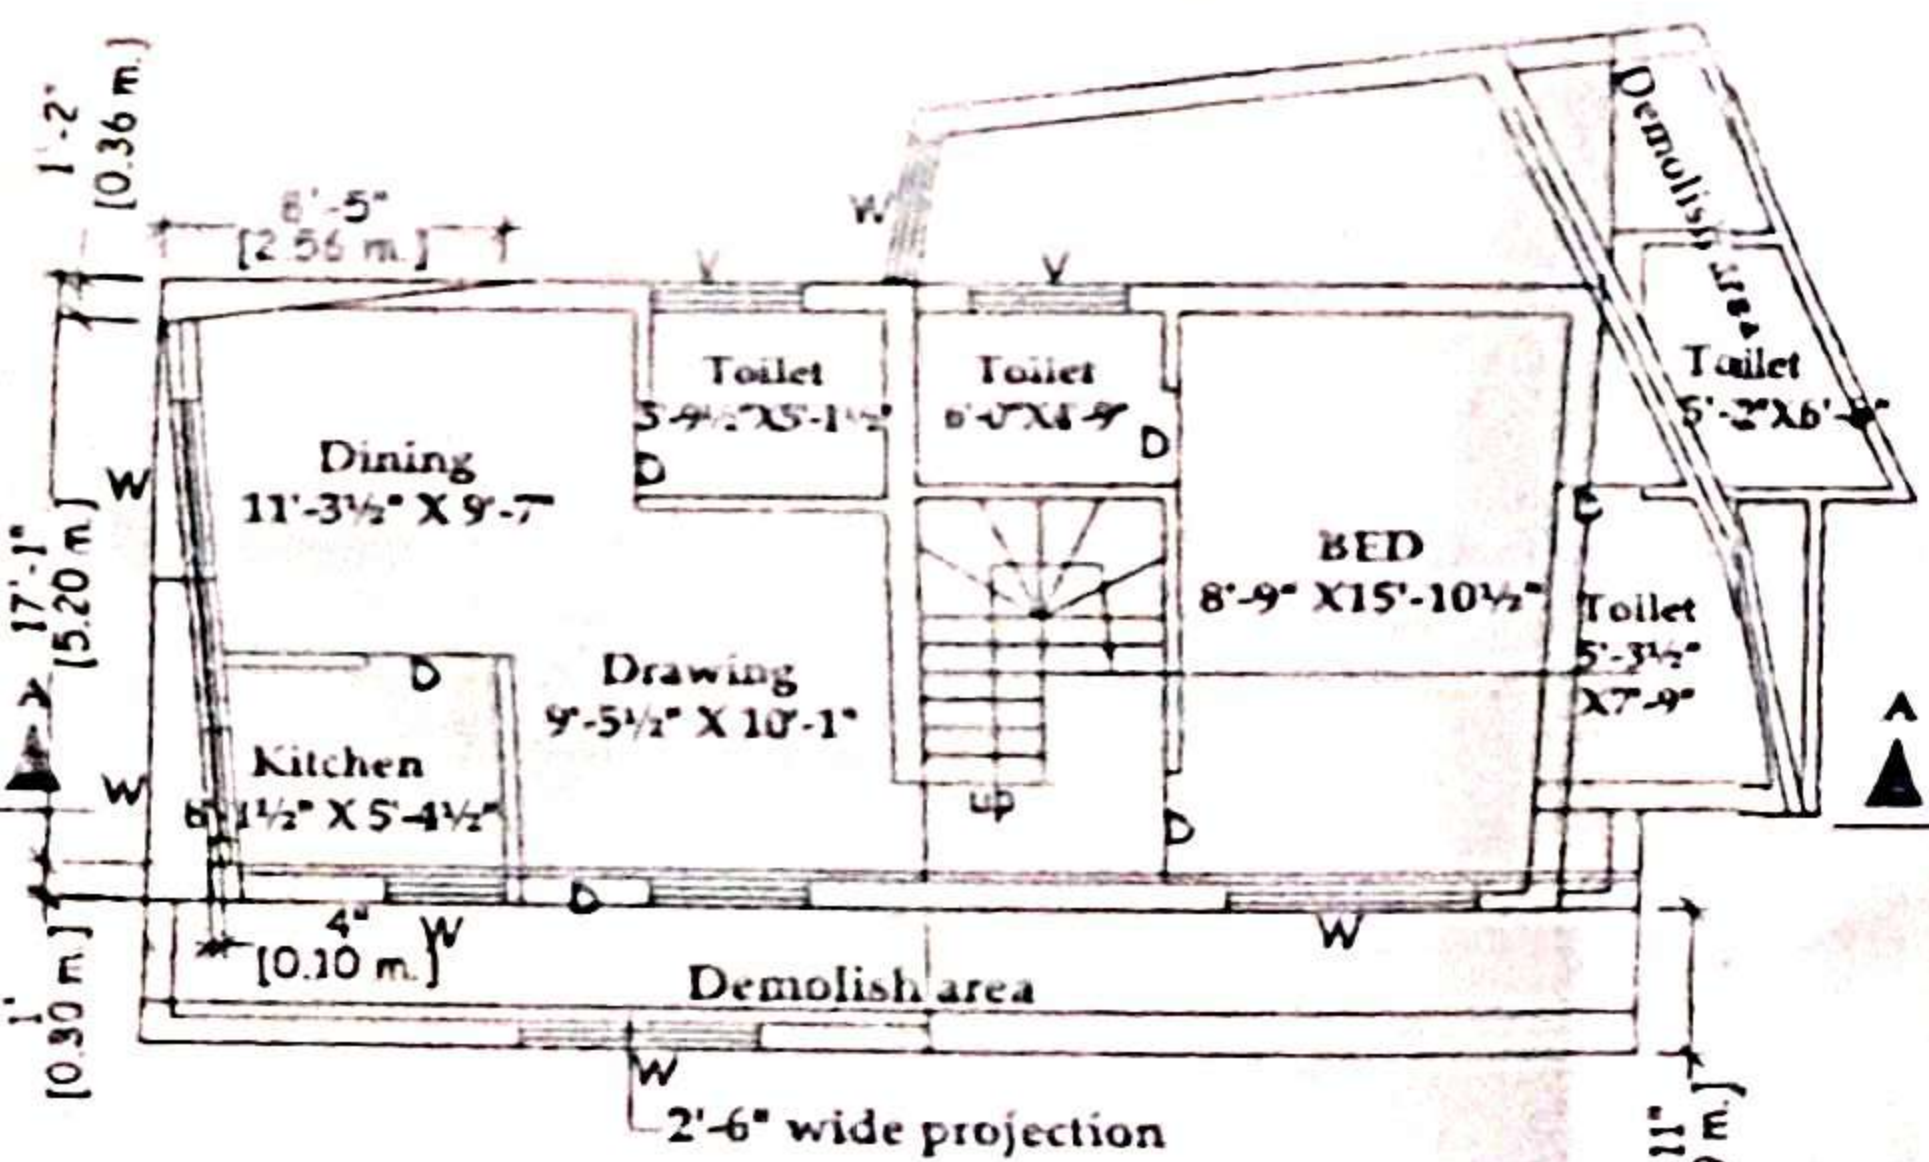


GROUND FLOOR PLAN [EXISTING]

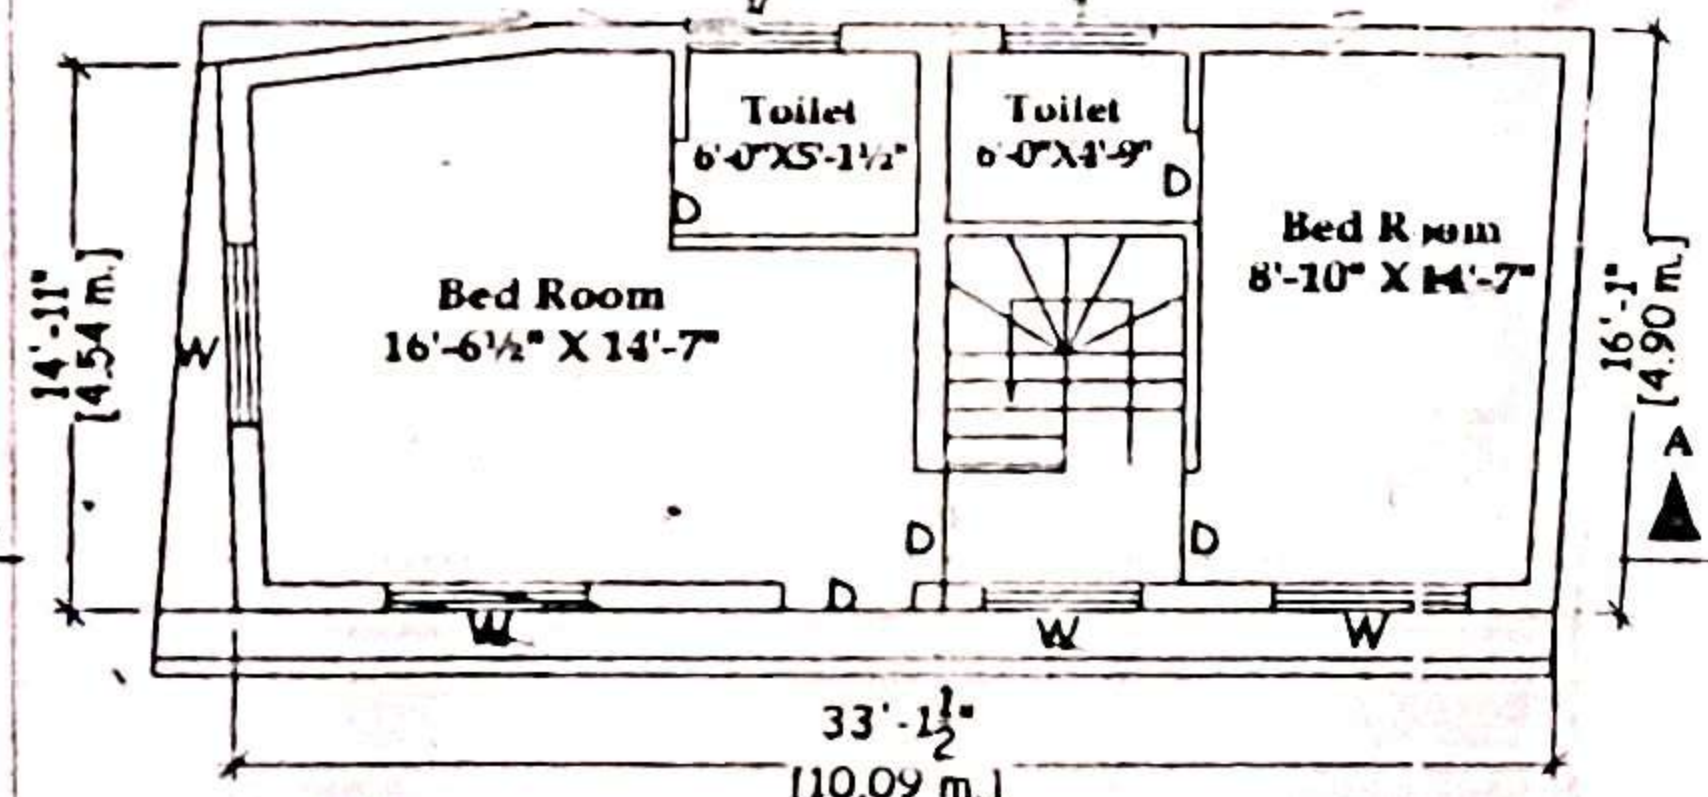

FIRST FLOOR PLAN [PROPOSED]

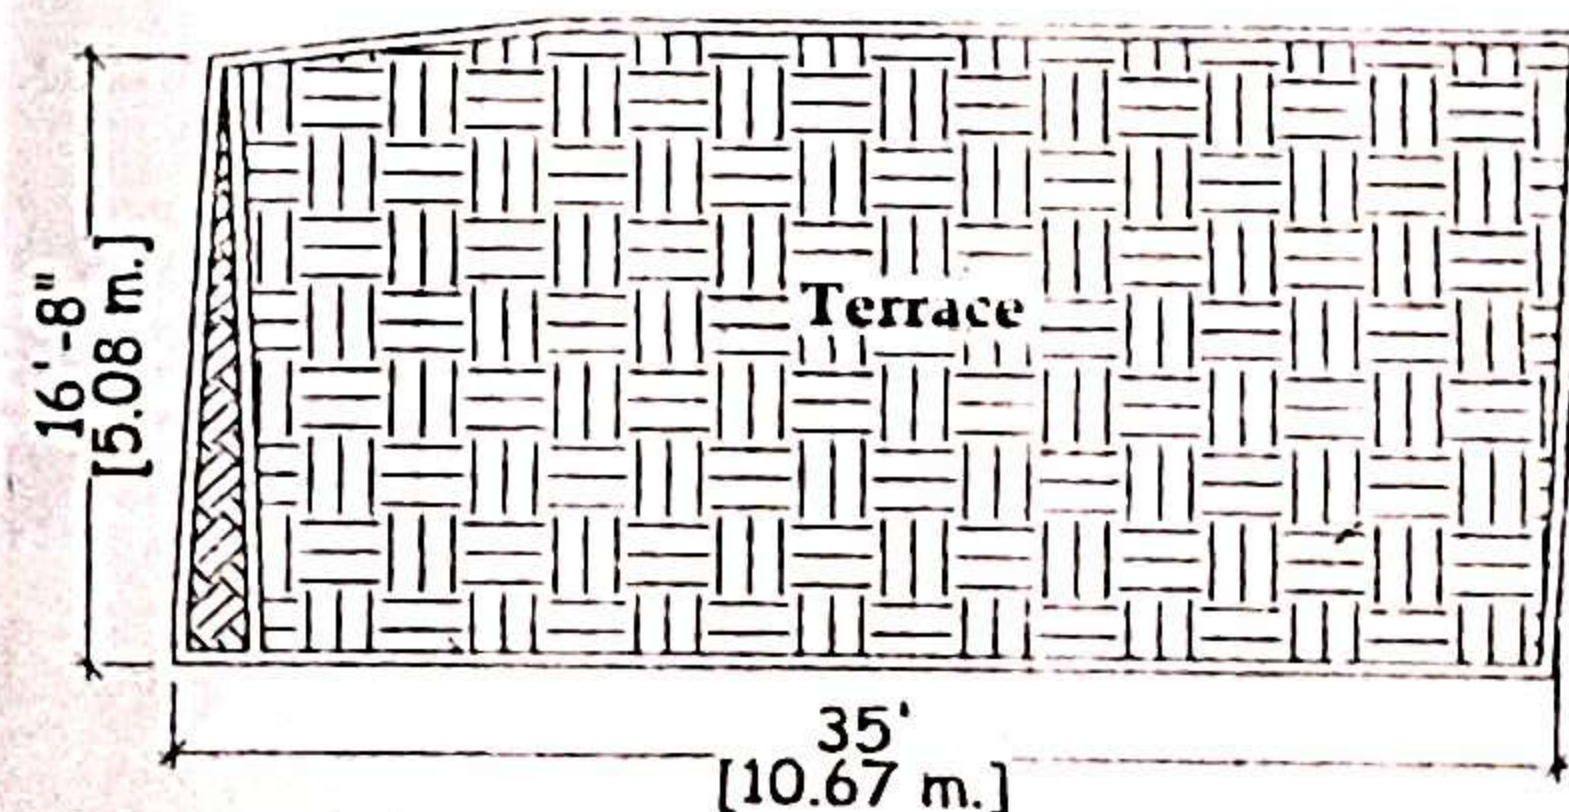

TERRACE PLAN

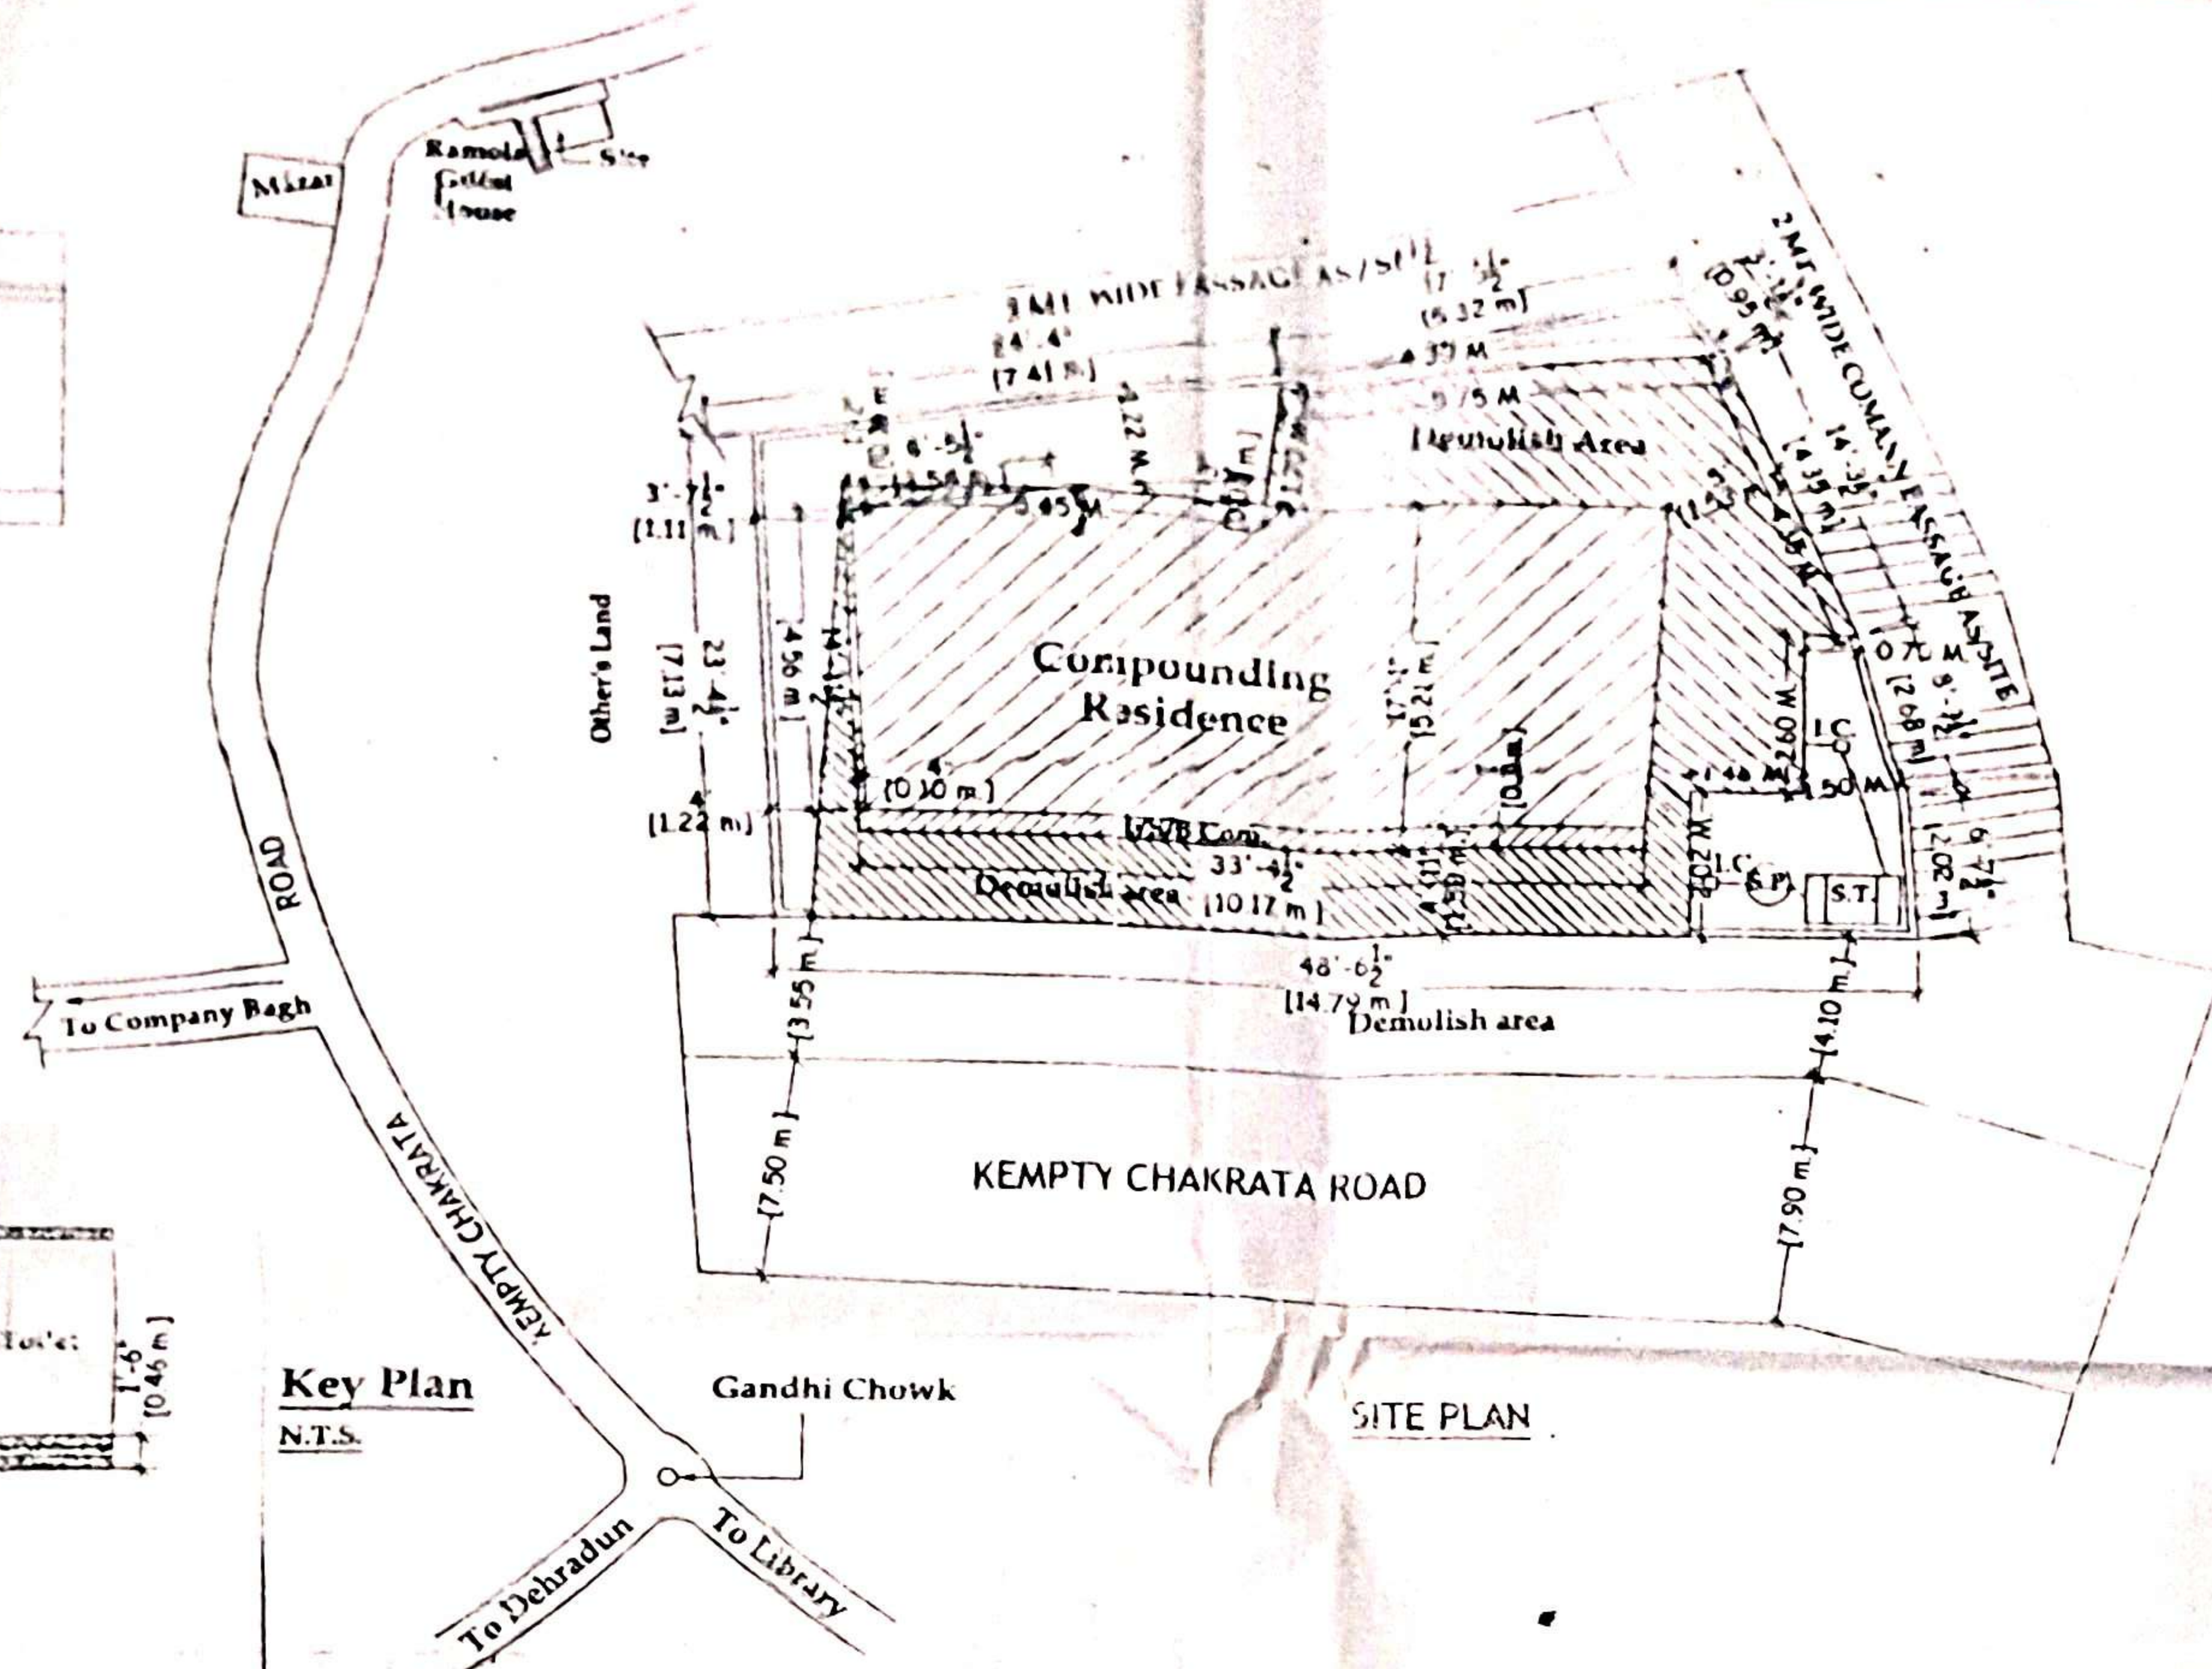

Key Plan N.T.S.

SITE PLAN

ब.प.स. 22/08/14-15
 22/08/14-15
 दिनांक 22/08/15

अवर अभियन्ता
 न.स. वि. प्रा.
 देहरादून

अवर अभियन्ता
 न.स. वि. प्रा.
 देहरादून

COMPOUNDING RESIDENTIAL PLAN OF
 SMT. VANDHANA SINGHAL W/O SH.
 RAJAN SINGHAL PART OF PROPERTY
 OF SHRINAGAR ESTATE, KEMPT
 ROAD, NEAR M.M.I., MURBODRIE,
 JILA - DEHRADUN.

AREA STATEMENT	SQMT.
PLOT AREA [Sale Deed]	125.95
PLOT AREA [ON SITE]	115.93
GROUND FLOOR AREA EXT.	50.25
F/S/B COM. AREA	3.05
R/S/B COM. AREA	0.47
U/S/B COM. AREA	0.46
TOTAL GROUND FLOOR AREA	54.23
FIRST FLOOR AREA	50.25
TOTAL COVER AREA	104.48
OPEN AREA	61.70
GROUND COVERAGE	47%
F.A.R	.90
TO BE DEMOLISH AREA	36.63

SCHEDULE OF DOOR / WINDOWS			
DOOR	D	=	1.07 X 2.13
DOOR	D1	=	1.00 X 2.13
DOOR	D2	=	0.76 X 2.13
WINDOW	W	=	1.52 X 1.37
WINDOW	W1	=	1.52 X 1.83
WINDOW	W2	=	0.91 X 1.06
VENTILATOR	V	=	0.61 X 0.61

LEGEND	
SOAK PIT	S.P.
SEPTICK TANK	ST
MAIN HOLE	M.H
SCALE	1:100
DATE	1 April 2015
DRAWN BY	Kajal Dhiman
EXISTING WORK SHOWN AS	[Symbol]
PROPOSED WORK SHOWN AS	[Symbol]
TO BE DEMOLISH SHOWN AS	[Symbol]
COM. AREA SHOWN AS	[Symbol]

Signature of Applicant

MRS. REKHA KUNDU
 M.D.D.A. APPROVED
 Lic.No. 22/08
 23-National Road, Luxman Chowk,
 DEHRADUN ☎:983701/074

Signature of Architect