



FRONT-ELEVATION
SCALE = 1" = 8'

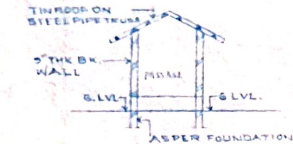

SECTION AT 'A-A'
SCALE = 1" = 8'

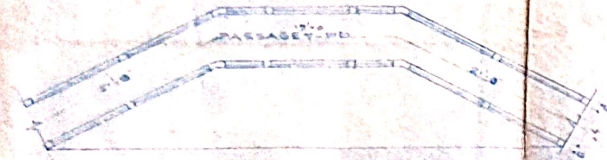


PLAN - OF COVD. PASSAGE 6'-WD.
SCALE = 1" = 8'




NORTH-ELEVATION
SCALE = 1" = 8'




WEST-ELEVATION
SCALE = 1" = 8'

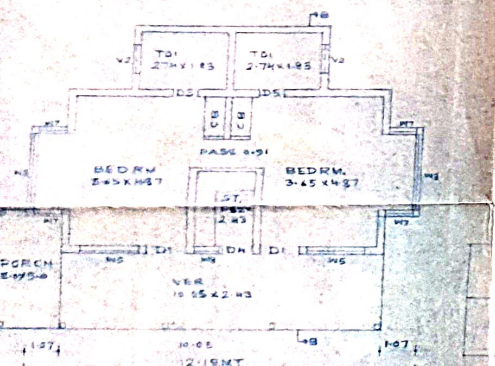


GROUND-FLOOR-PLAN
SCALE = 1" = 8'

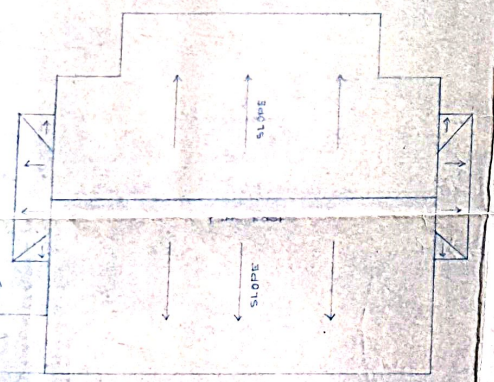


ROOF-PLAN
SCALE = 1" = 8'

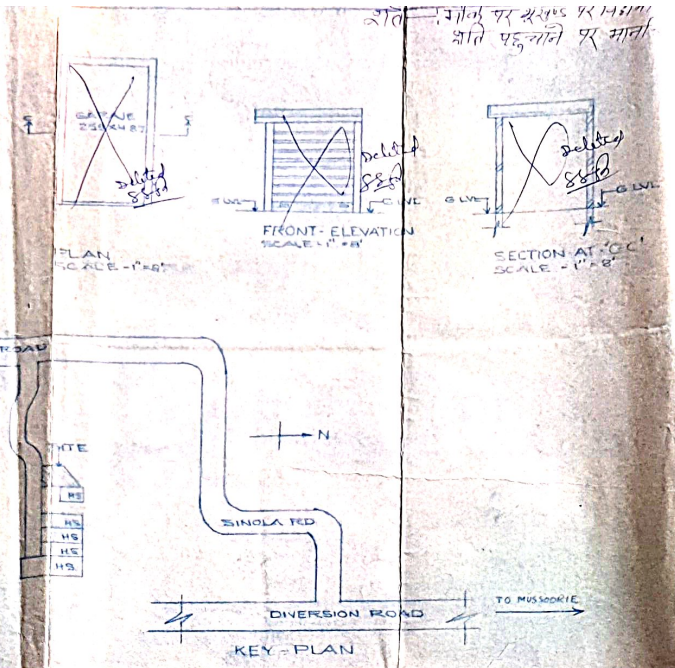

KEY-PLAN

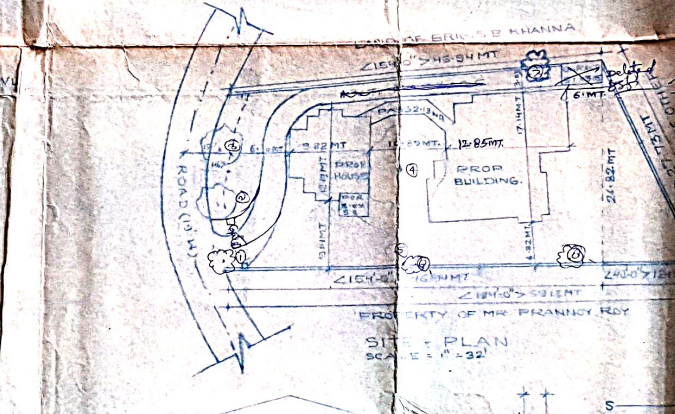

SITE-PLAN
SCALE = 1" = 32'

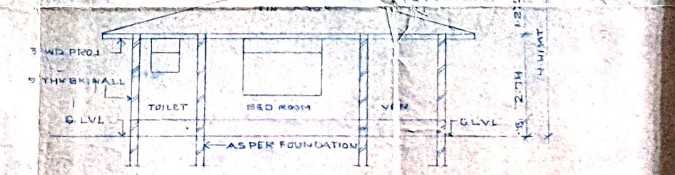

SECTION - AT 'B-B'
SCALE = 1" = 8'

210 गौरी चंद अशोक ४४ मसगा
शक्ति एडुवोले प्र माता

जो जो site plan में दर्शाया है का निर्माण करेगा।
नोट: निरस्त माना जायेगा।

RECOMMENDED FOR SANCTION
JEG/71/A.T.P./E

एक सदन मानचित्र २००० में १००० मीटर का
स्कीम का निर्माण १९९० में १९९० में
किया गया था।
6-7-2001
शक्ति एडुवोले प्र माता
महोदय, विभागाध्यक्ष
देहरादून

SCHEDULE OF DOORS & WINDOWS.

TYPE	DESCRIPTION	WIDTH	HEIGHT
D1	DOOR	11'-0"	5'-6"
D2		3'-6"	5'-6"
D3		3'-6"	7'-0"
D4		2'-6"	7'-0"
D5		2'-6"	7'-0"
W1	WINDOW	10'-0"	6'-0"
W2		9'-0"	6'-0"
W3		8'-0"	6'-0"
W4		7'-0"	5'-6"
W5		6'-0"	6'-0"
W6		5'-6"	6'-0"
W7		2'-3"	4'-9"
W8		2'-3"	4'-9"
W8A		2'-3"	5'-6"
W9		2'-3"	4'-9"
V1	VENTIL	4'-0"	2'-0"
V2		3'-0"	2'-0"

AREA STATEMENT SQ.MT

TOTAL PLOT AREA	1204
ROAD WEIDING	39.25
NET PLOT AREA	1204.65
COVD. AREA G.F.L.	321.58
TOTAL PPR. AREA G.F.L.	881.58
OPEN AREA	323.05
GROUND COVGS.	20.17
F.A.R.	0.30

JOB TITLE:
PROPOSED RESIDENCE OF MRS.
RENU PURI W/54 SATINDER PURI
AT PLOT NO. 399 SITUATED
AT MAUZA SINOLA
CENTRAL DIV.
DISTT. DEHRADUN.

SHEET TITLE:

SUBMISSION DRAWING

JOB. NO.	REV. NO.	DATE	BY	CHKD.
	Nil.	2-2-2001		

SCALE DRN. BY: CHK. BY: CLAS. NO.

REGISTERED ARCHITECT'S J. J. 2
ARCHITECTS:
M/S. JOHNSON & ASSOCIATES
193-D RAIPUR ROAD
DEHRADUN.

Renu Puri
JONATHAN S. JOHNSON
ARCHITECT
193-D RAIPUR ROAD
DEHRADUN 248 001