






FRONT ELEVATION

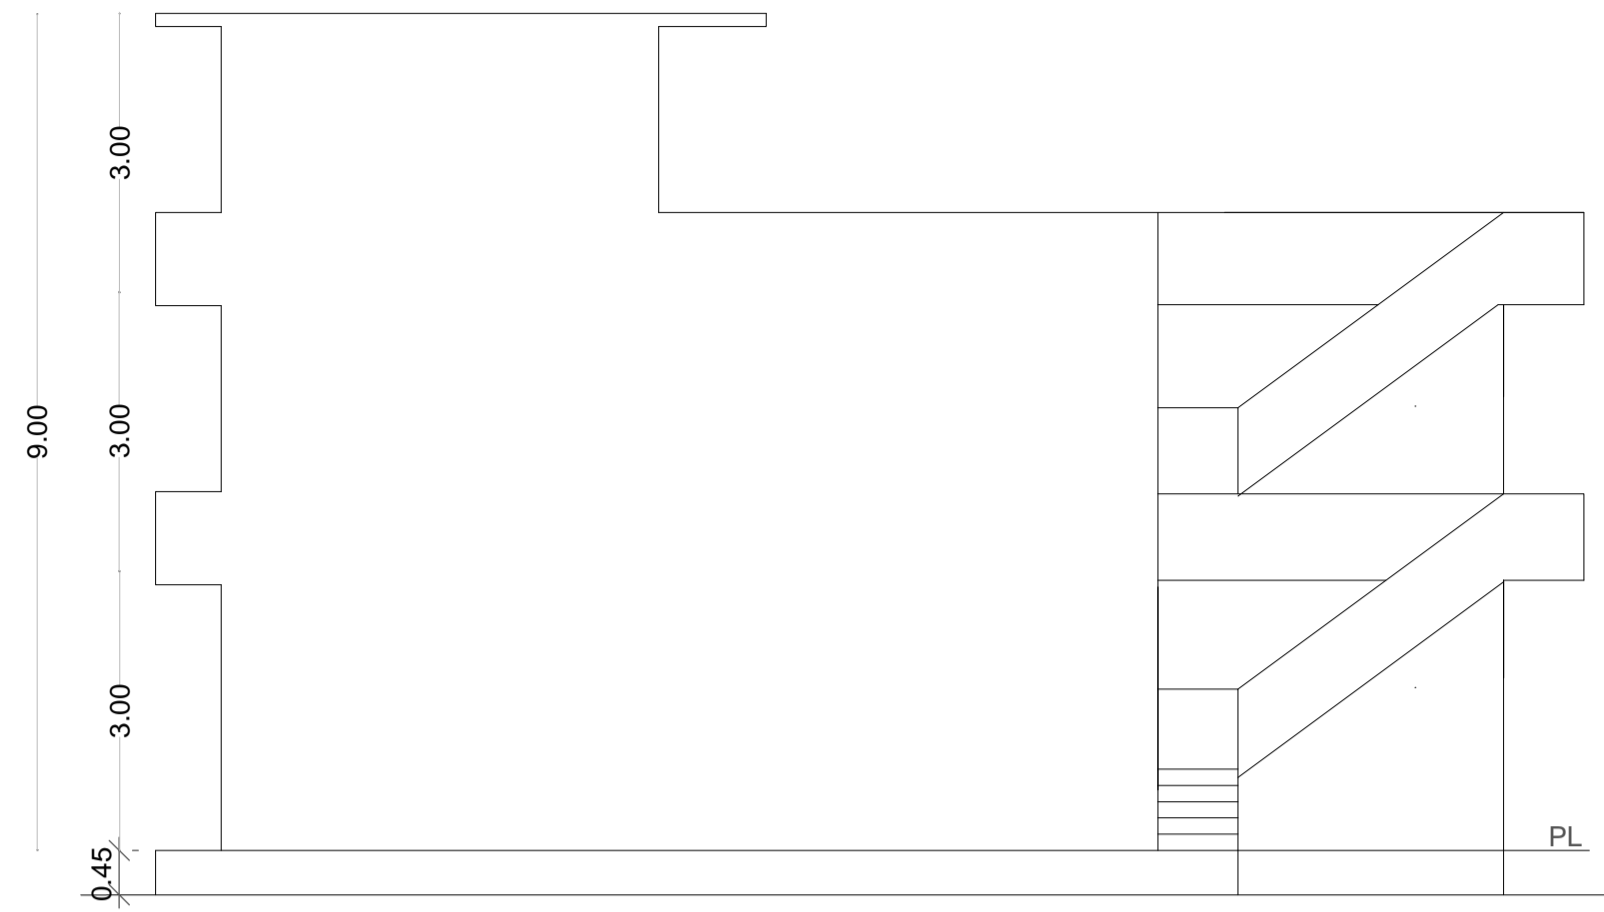


SIDE ELEVATION

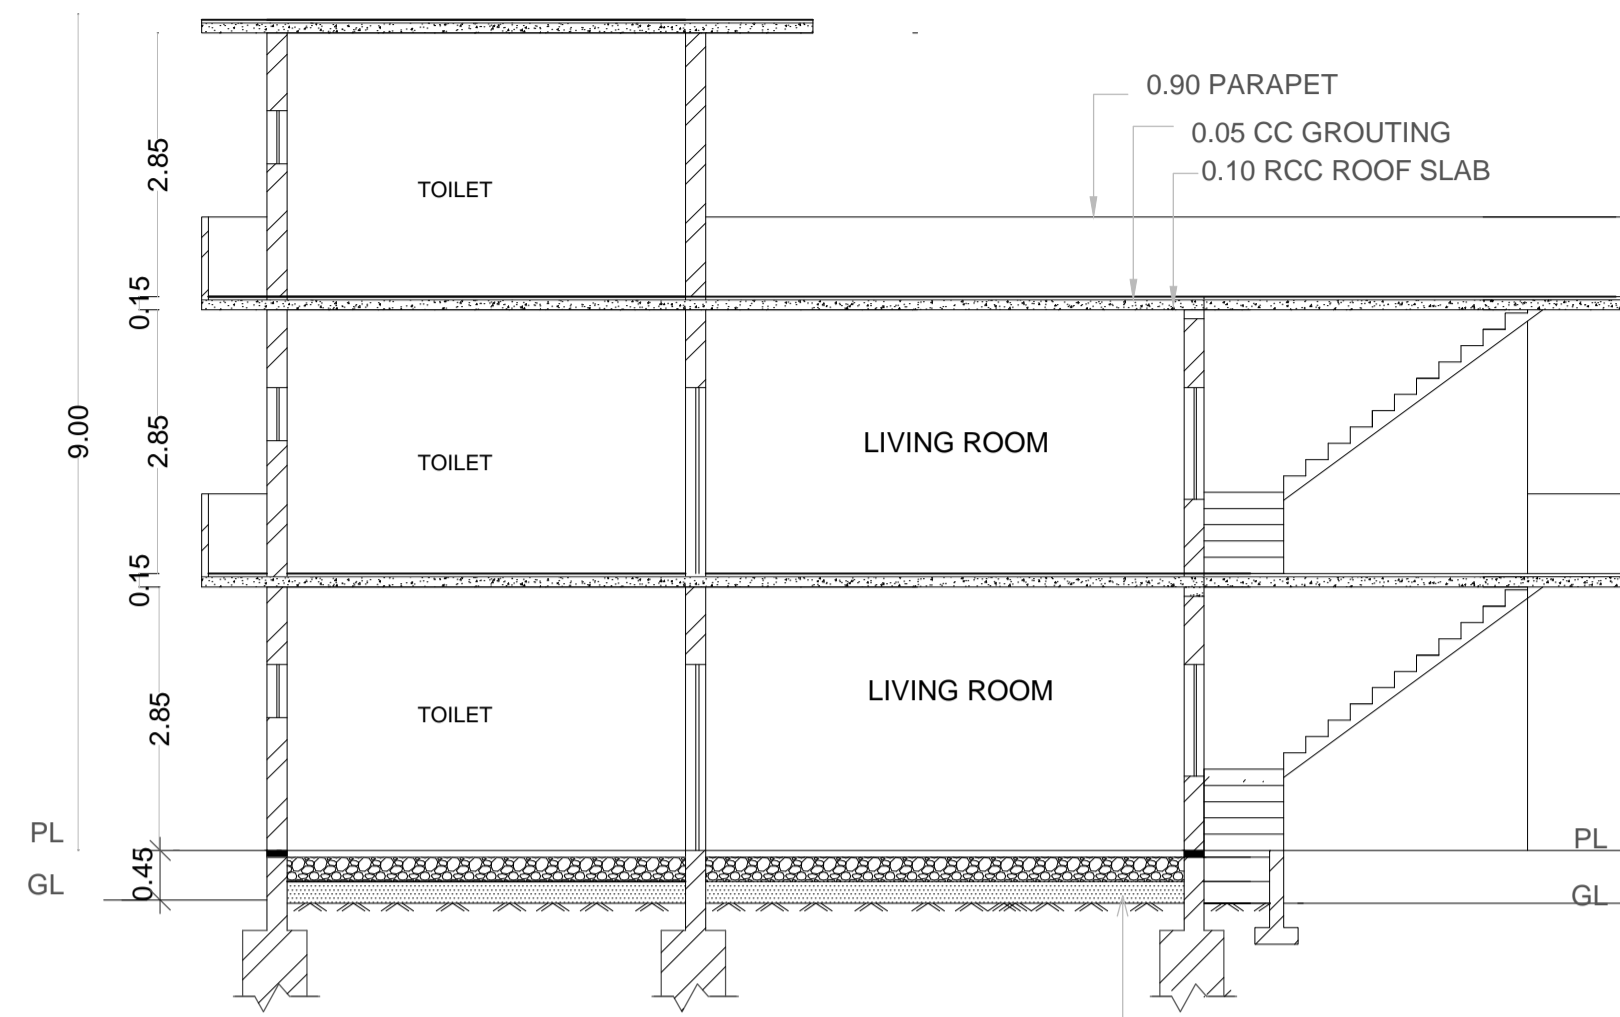


SECTION AT A-B

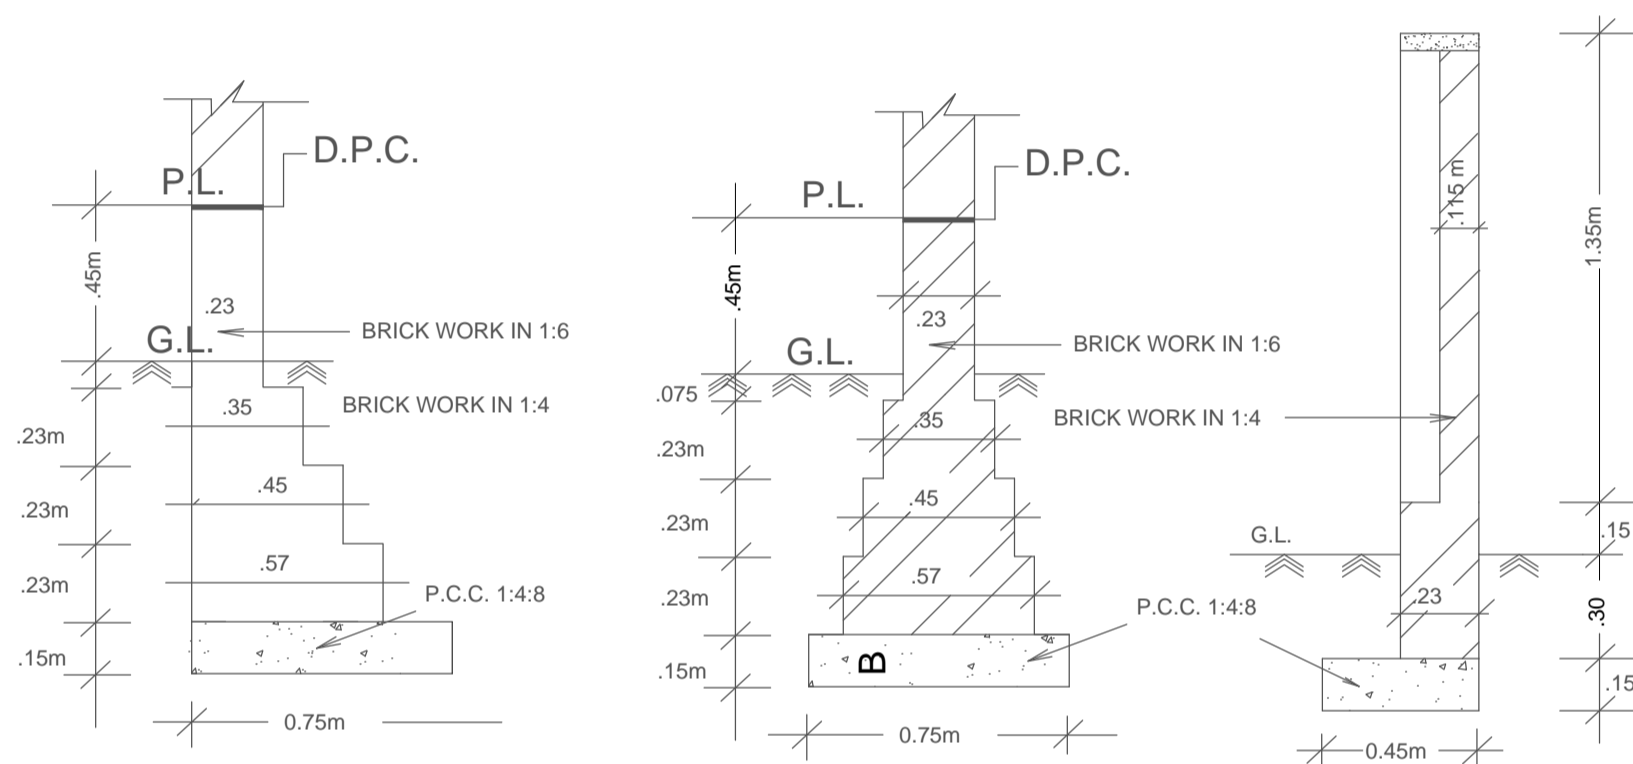


FOUNDATION & BOUNDARY WALL DETAIL

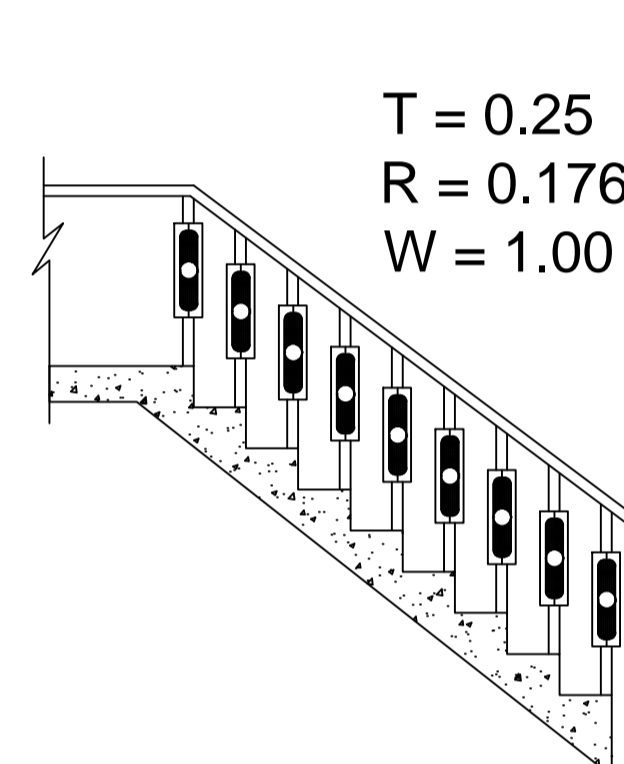

STAIR DETAIL

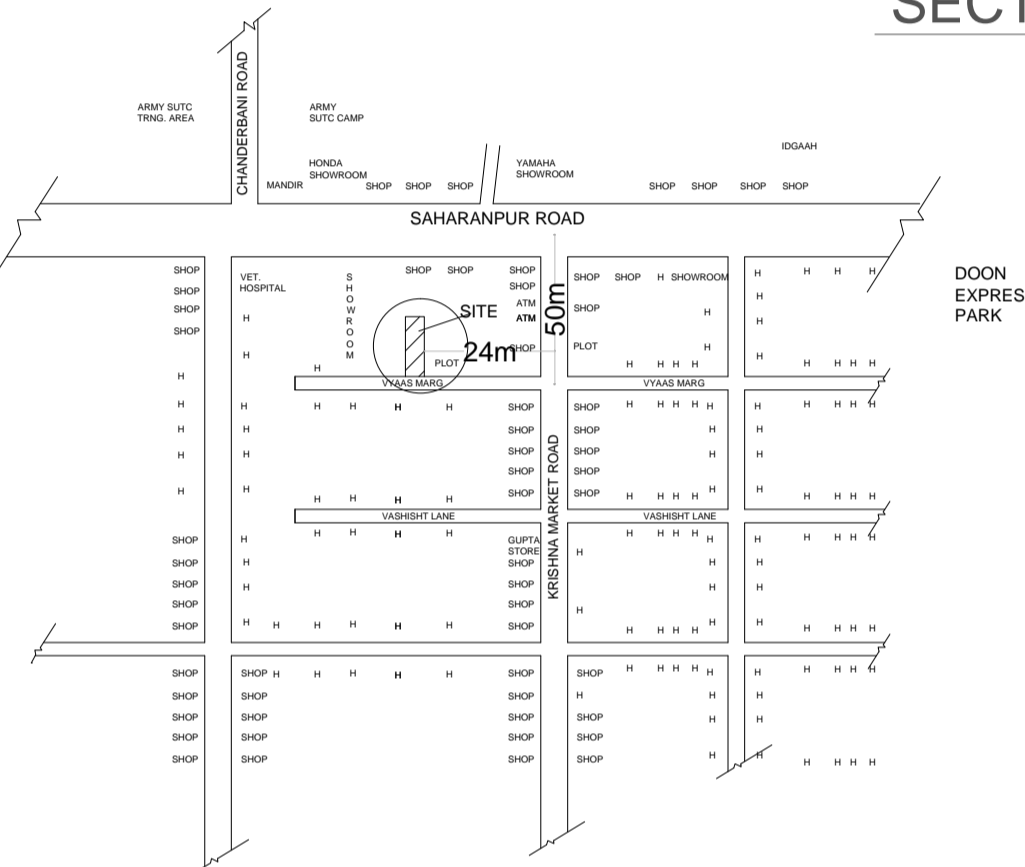

KEY PLAN [N.T.S.]

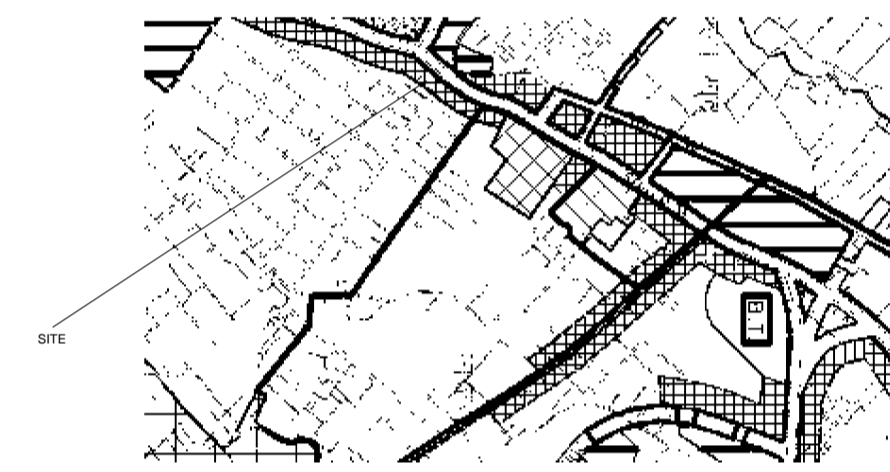

LOCATION PLAN

SEAL / STAMP

PROPOSED RESIDENTIAL HOUSE PLAN OF Mrs. JAGMEET KAUR W/O Mr. KULJEET SINGH SITUATED AT VYAAS MARG, SUBHASH NAGAR, BEARING PRIVATE PLOT No.156 (old),17(new), KHASRA No. 791, MAUJA MAJRA, PARGANA KENDRIYA DOON, DISTT. - DEHRADUN.

AREA STATEMENT		
1 TOTAL LAND AREA	=	109.00 SQ.MT
2 ROAD WIDENING AREA	=	9.03 SQ.MT
3 NET LAND AREA	=	99.97 SQ.MT
4 GROUND FLOOR COVERED AREA	=	64.40 SQ.MT
5 FIRST FLOOR COVERED AREA	=	64.40 SQ.MT
6 SECOND FLOOR COVERED AREA	=	29.88 SQ.MT
7 TOTAL COVERED AREA	=	158.68 SQ.MT
8 GROUND COVERAGE	=	64.42%
9 F.A.R.	=	1.58
10 E.C.S. 2.75 x 5.00	=	13.75 SQ. MT


DETAIL OF DOORS & WINDOWS

1.D DOOR	1.00	X	2.13
2.D1 "	0.90	X	2.13
3.D2 "	0.75	X	2.13
4.W WINDOW	1.60	X	1.83
5.W1 "	1.50	X	1.83
6.W2 "	1.20	X	0.90
7.V VENT.	0.90	X	0.60


LEGEND

M.H - MAIN HOLE
 S.T. - SEPTIC TANK
 S.P. - SOAK PIT
 R.W.P- RAIN WATER PIPE


SCALE 1:100
 MEASUREMENT ARE IN METRES

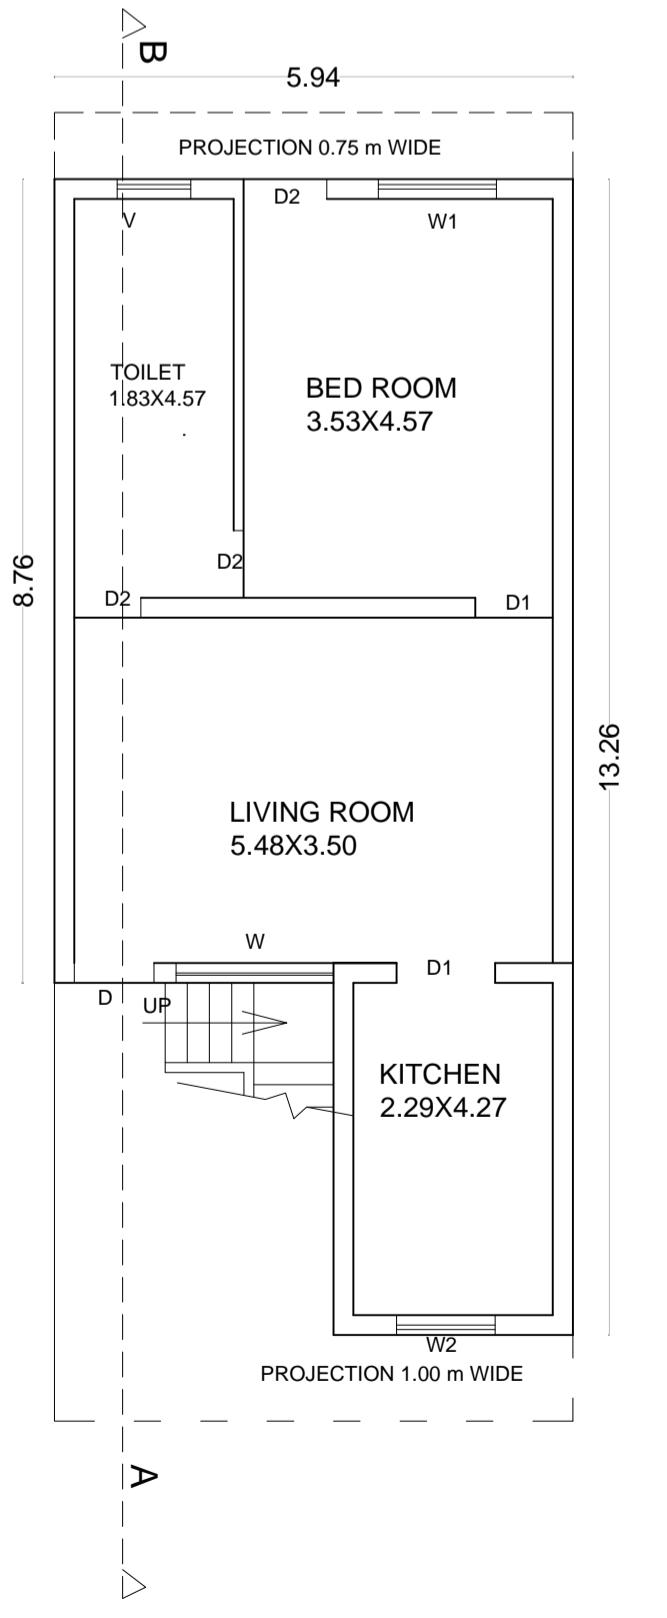


GROUND FLOOR PLAN

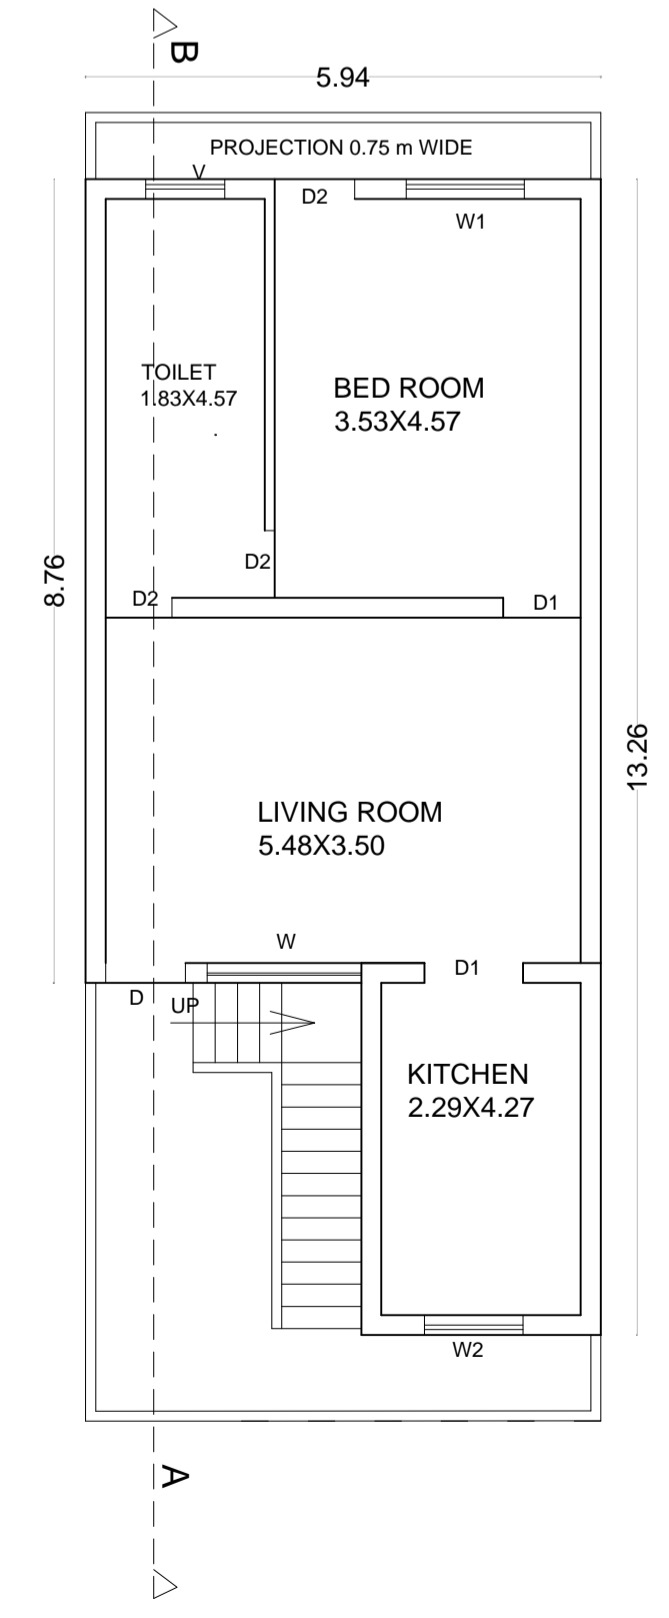


FIRST FLOOR PLAN

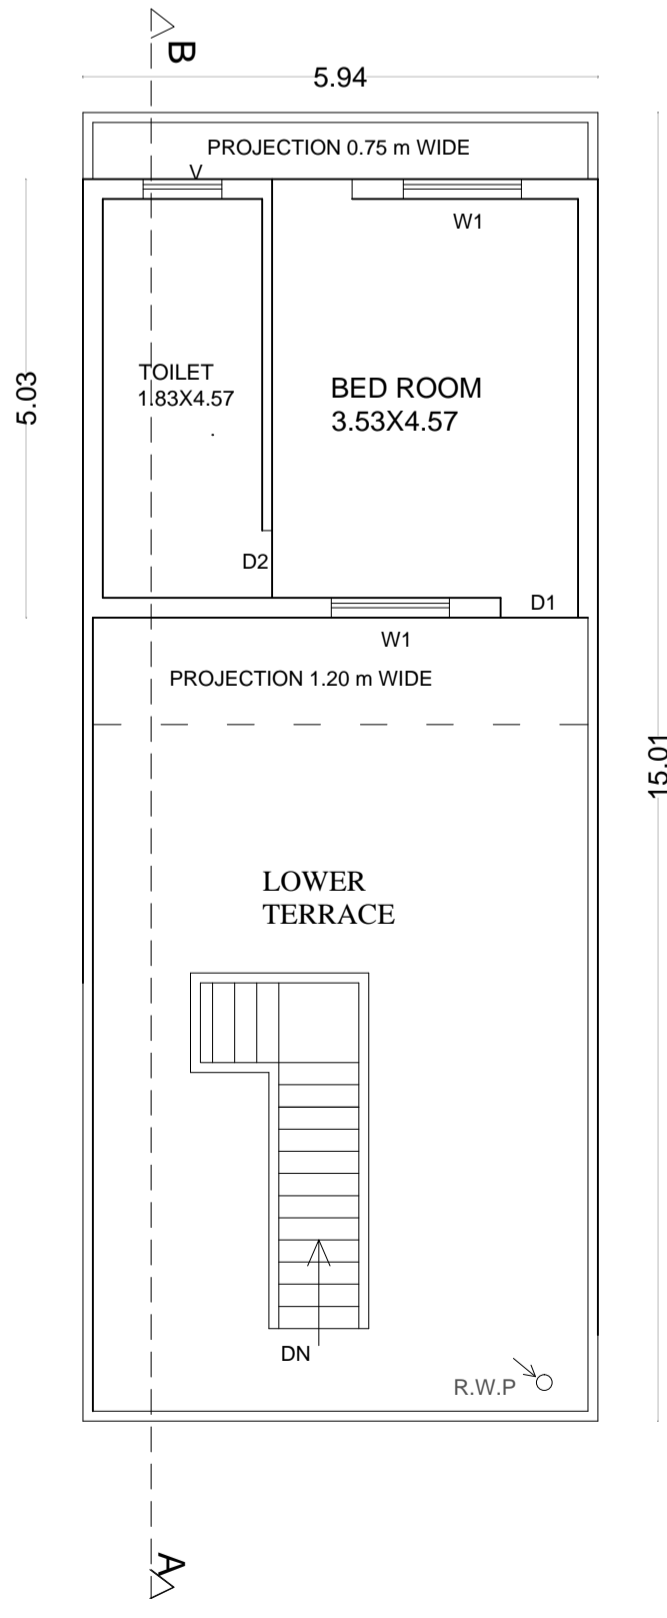

SECOND FLOOR PLAN

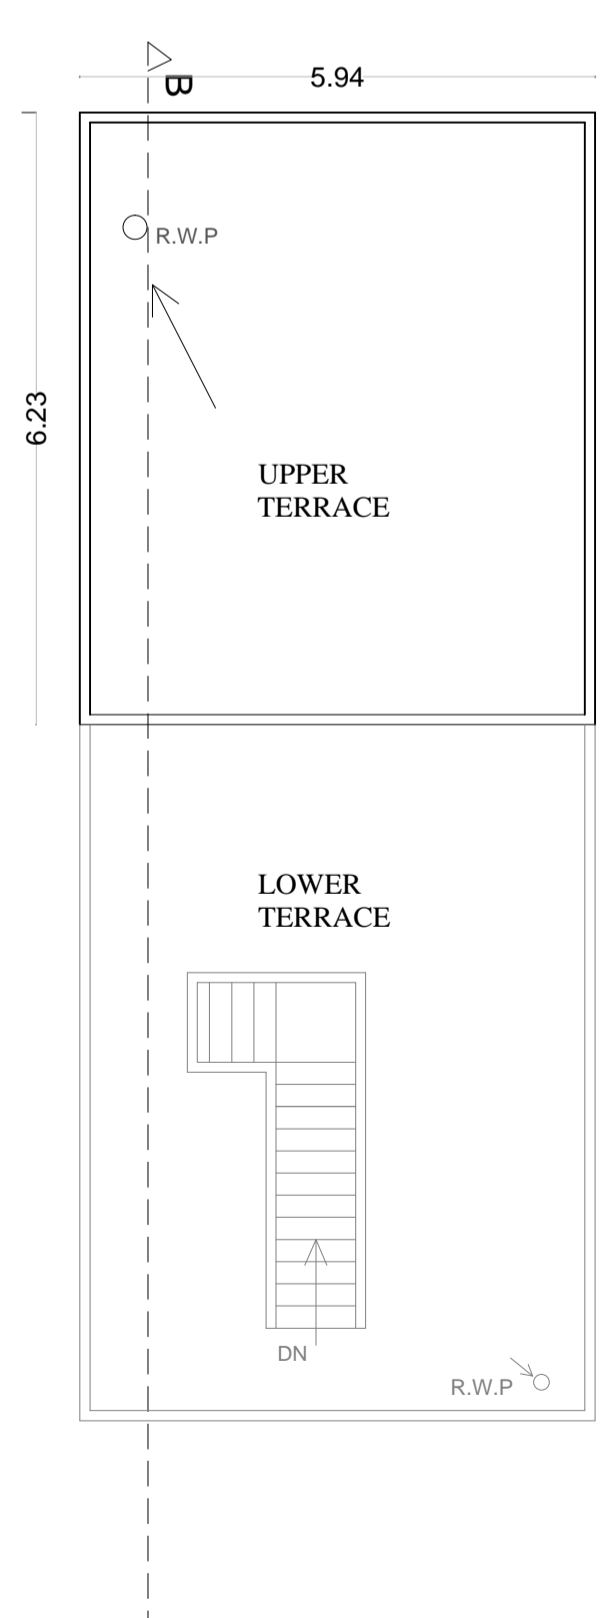

TERRACE PLAN

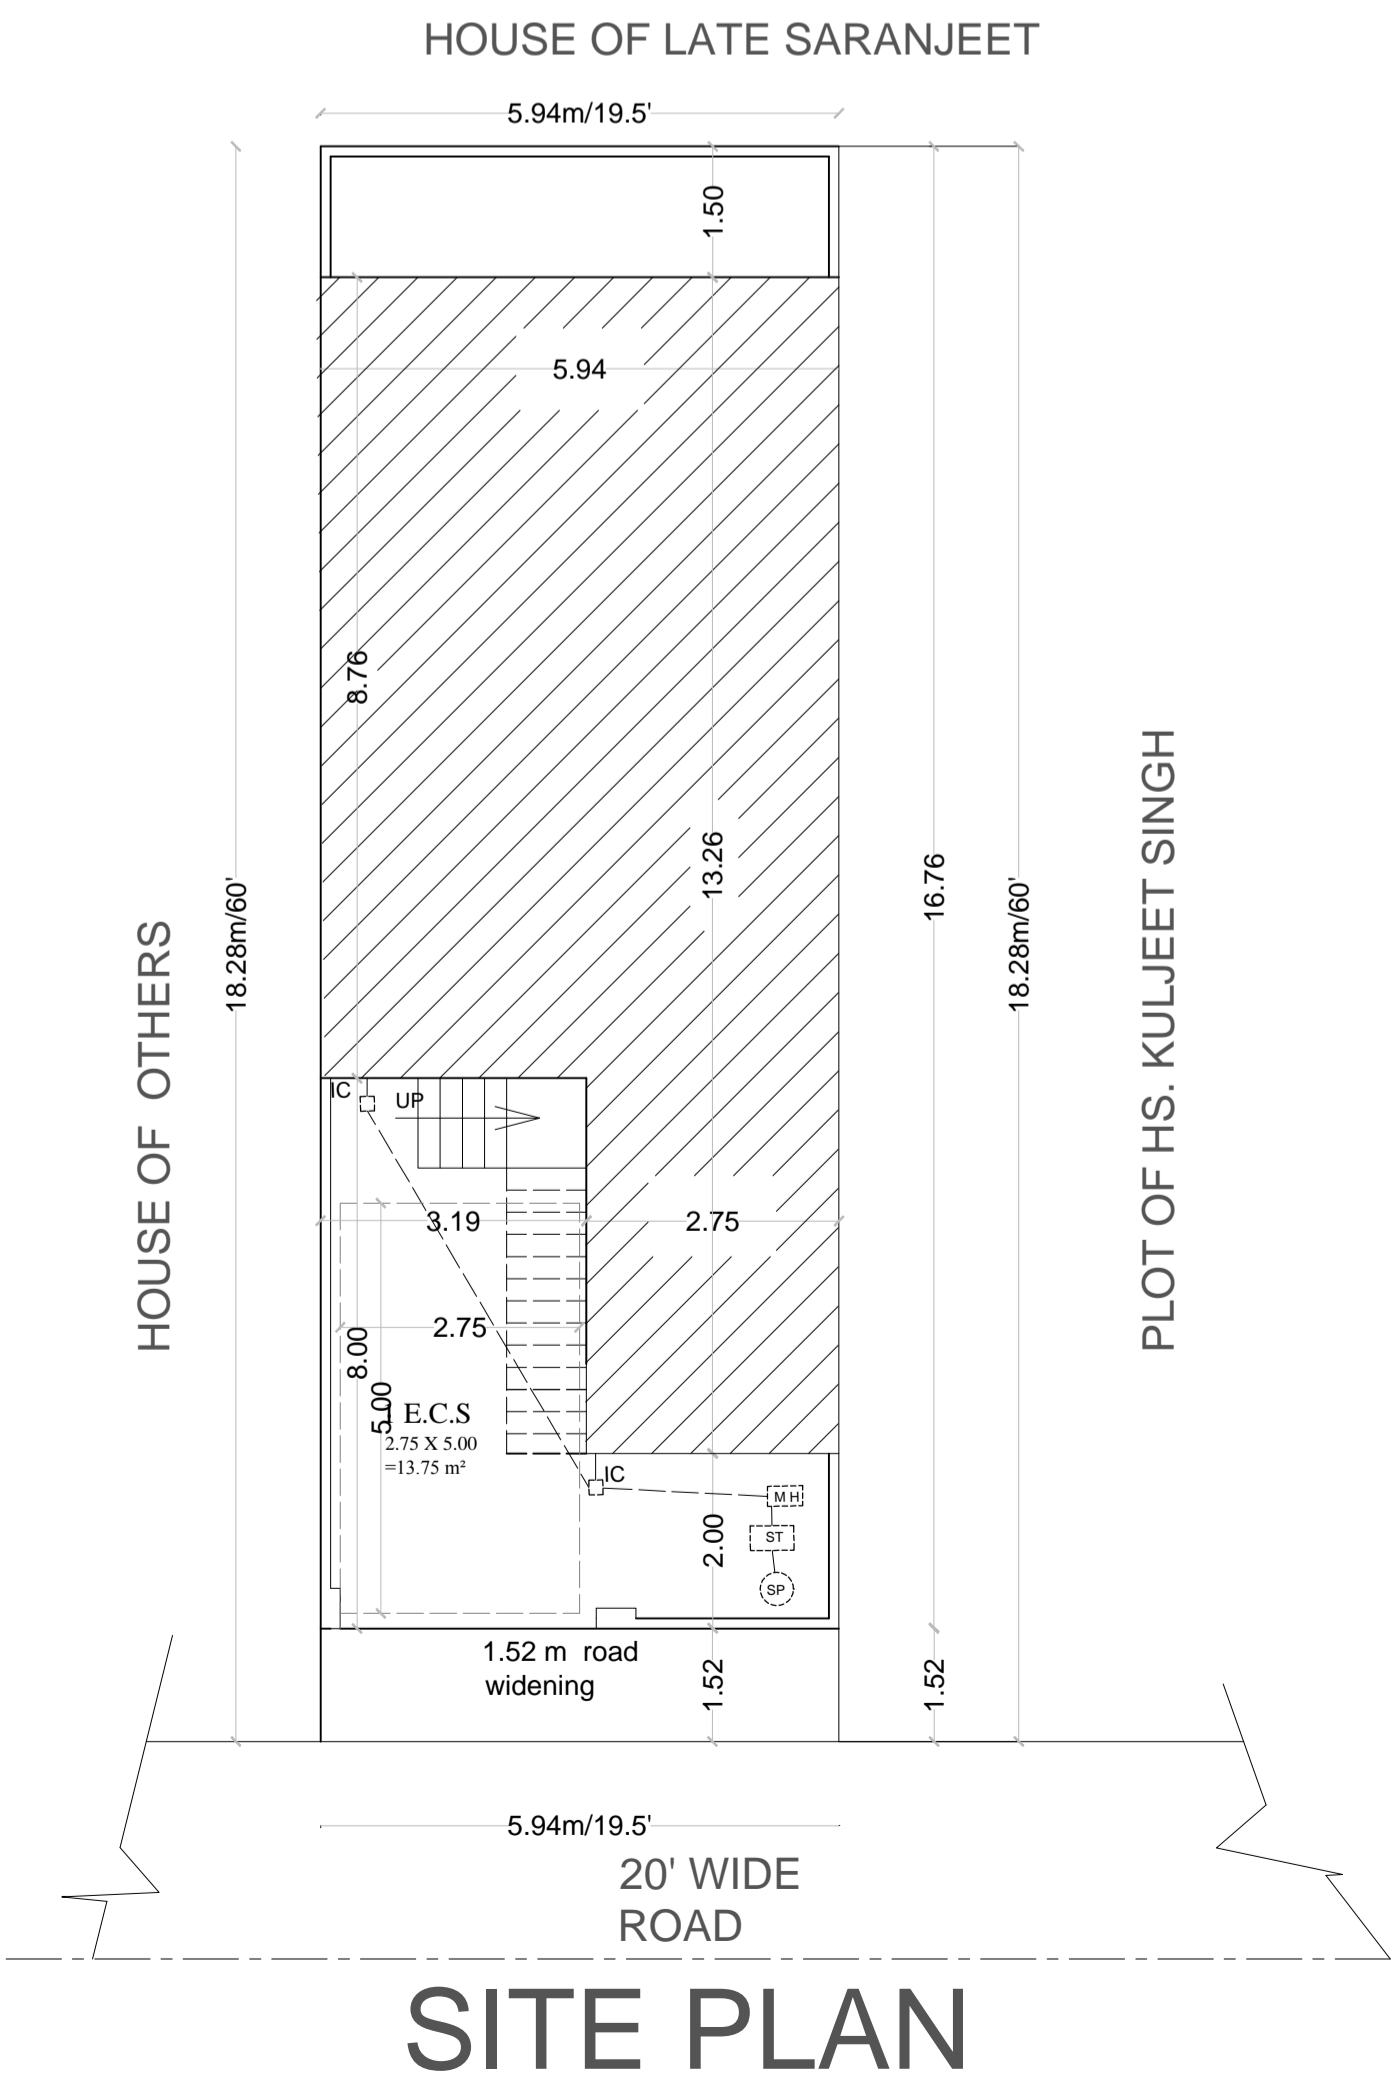

SITE PLAN

CERTIFIED THAT :-

1. THE BUILDING PLAN SUBMITTED FOR APPROVAL SATISFY THE SAFETY REQUIREMENTS AS STIPULATED IN ANNEXURE-II AND THE INFORMATION GIVEN IS FACTUALLY CORRECT TO THE BEST OF OUR KNOWLEDGE AND UNDERSTANDING.
2. THE STRUCTURAL DESIGN INCLUDING EARTH-QUAKE HAS BEEN PREPARED BY DULY QUALIFIED STRUCTURAL ENGINEER AND THESE PROVISIONS SHALL BE ADHERED TO DURING THE CONSTRUCTION.

Signatures and stamps of the owner and the structural engineer (LIC.SUP.).