




FRONT ELEVATION
SCALE 1:100

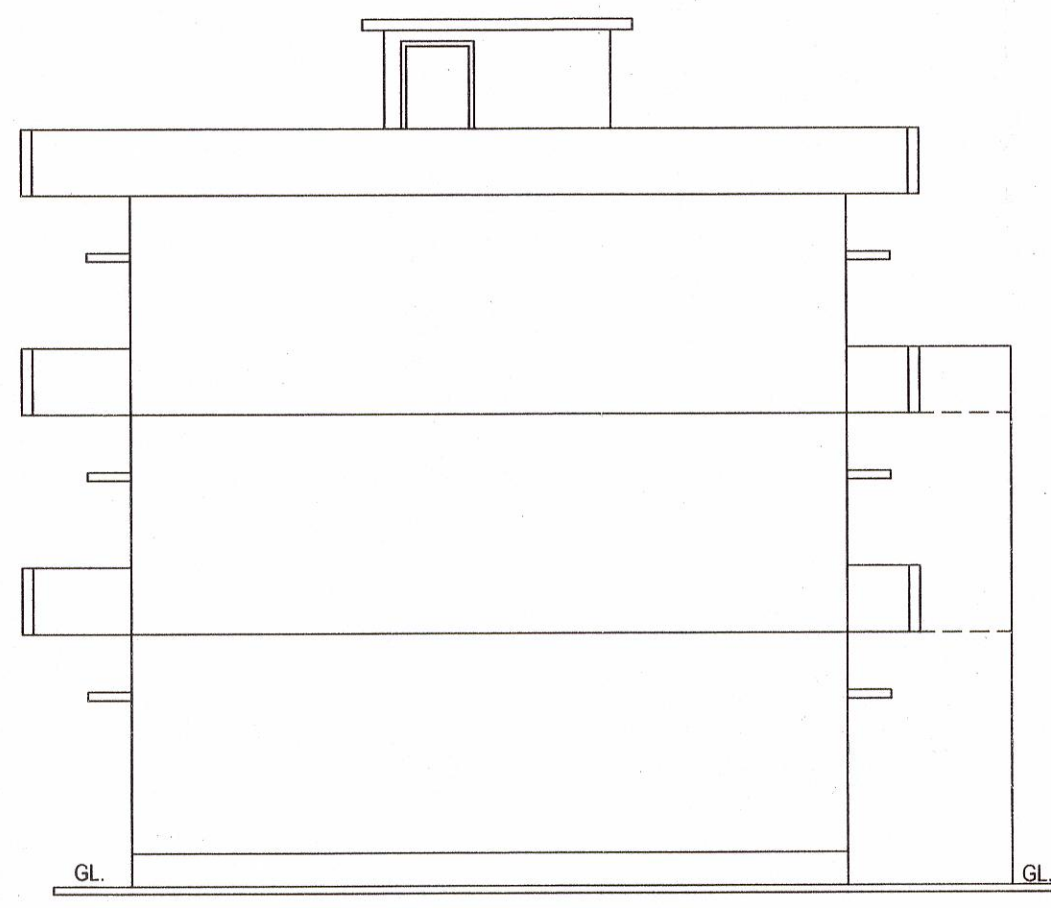


SIDE ELEVATION
SCALE 1:100

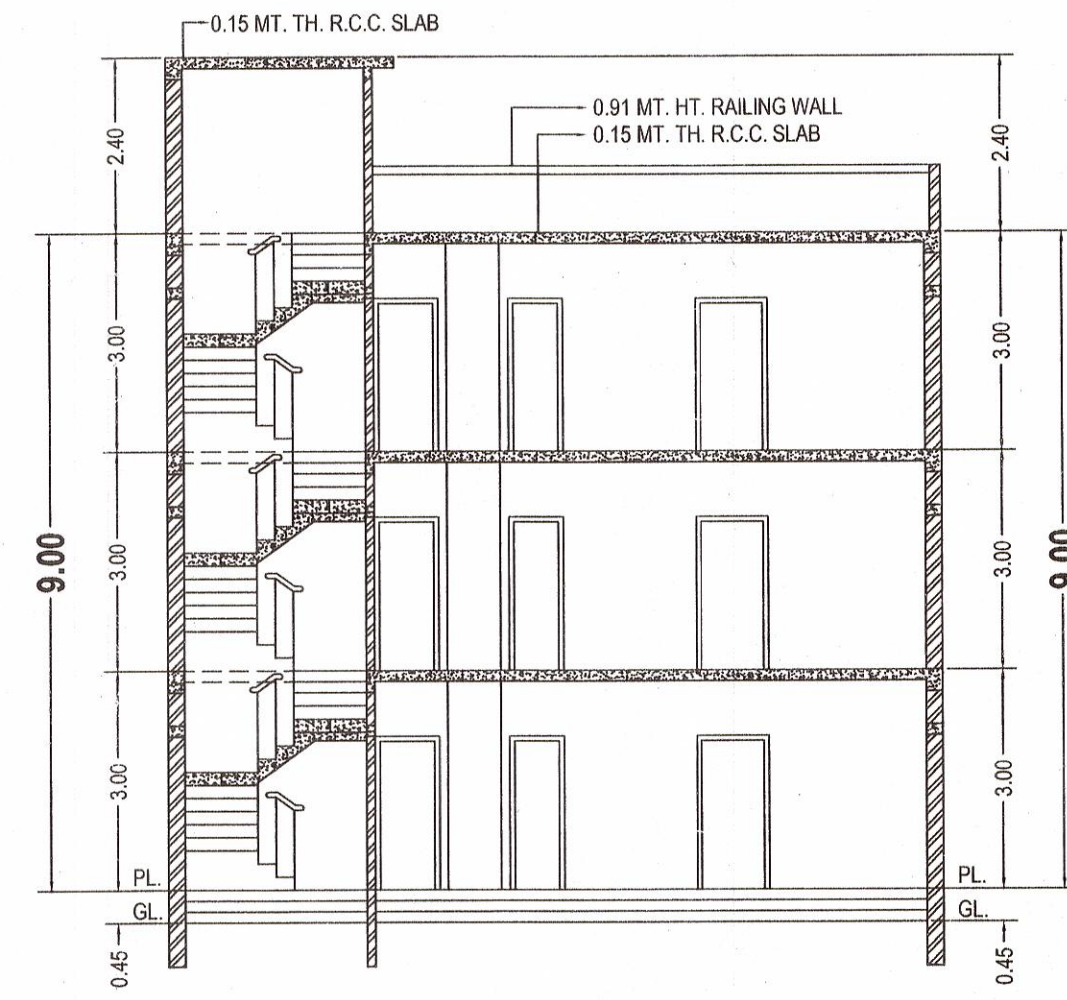


SECTION AT. A---B
SCALE 1:100

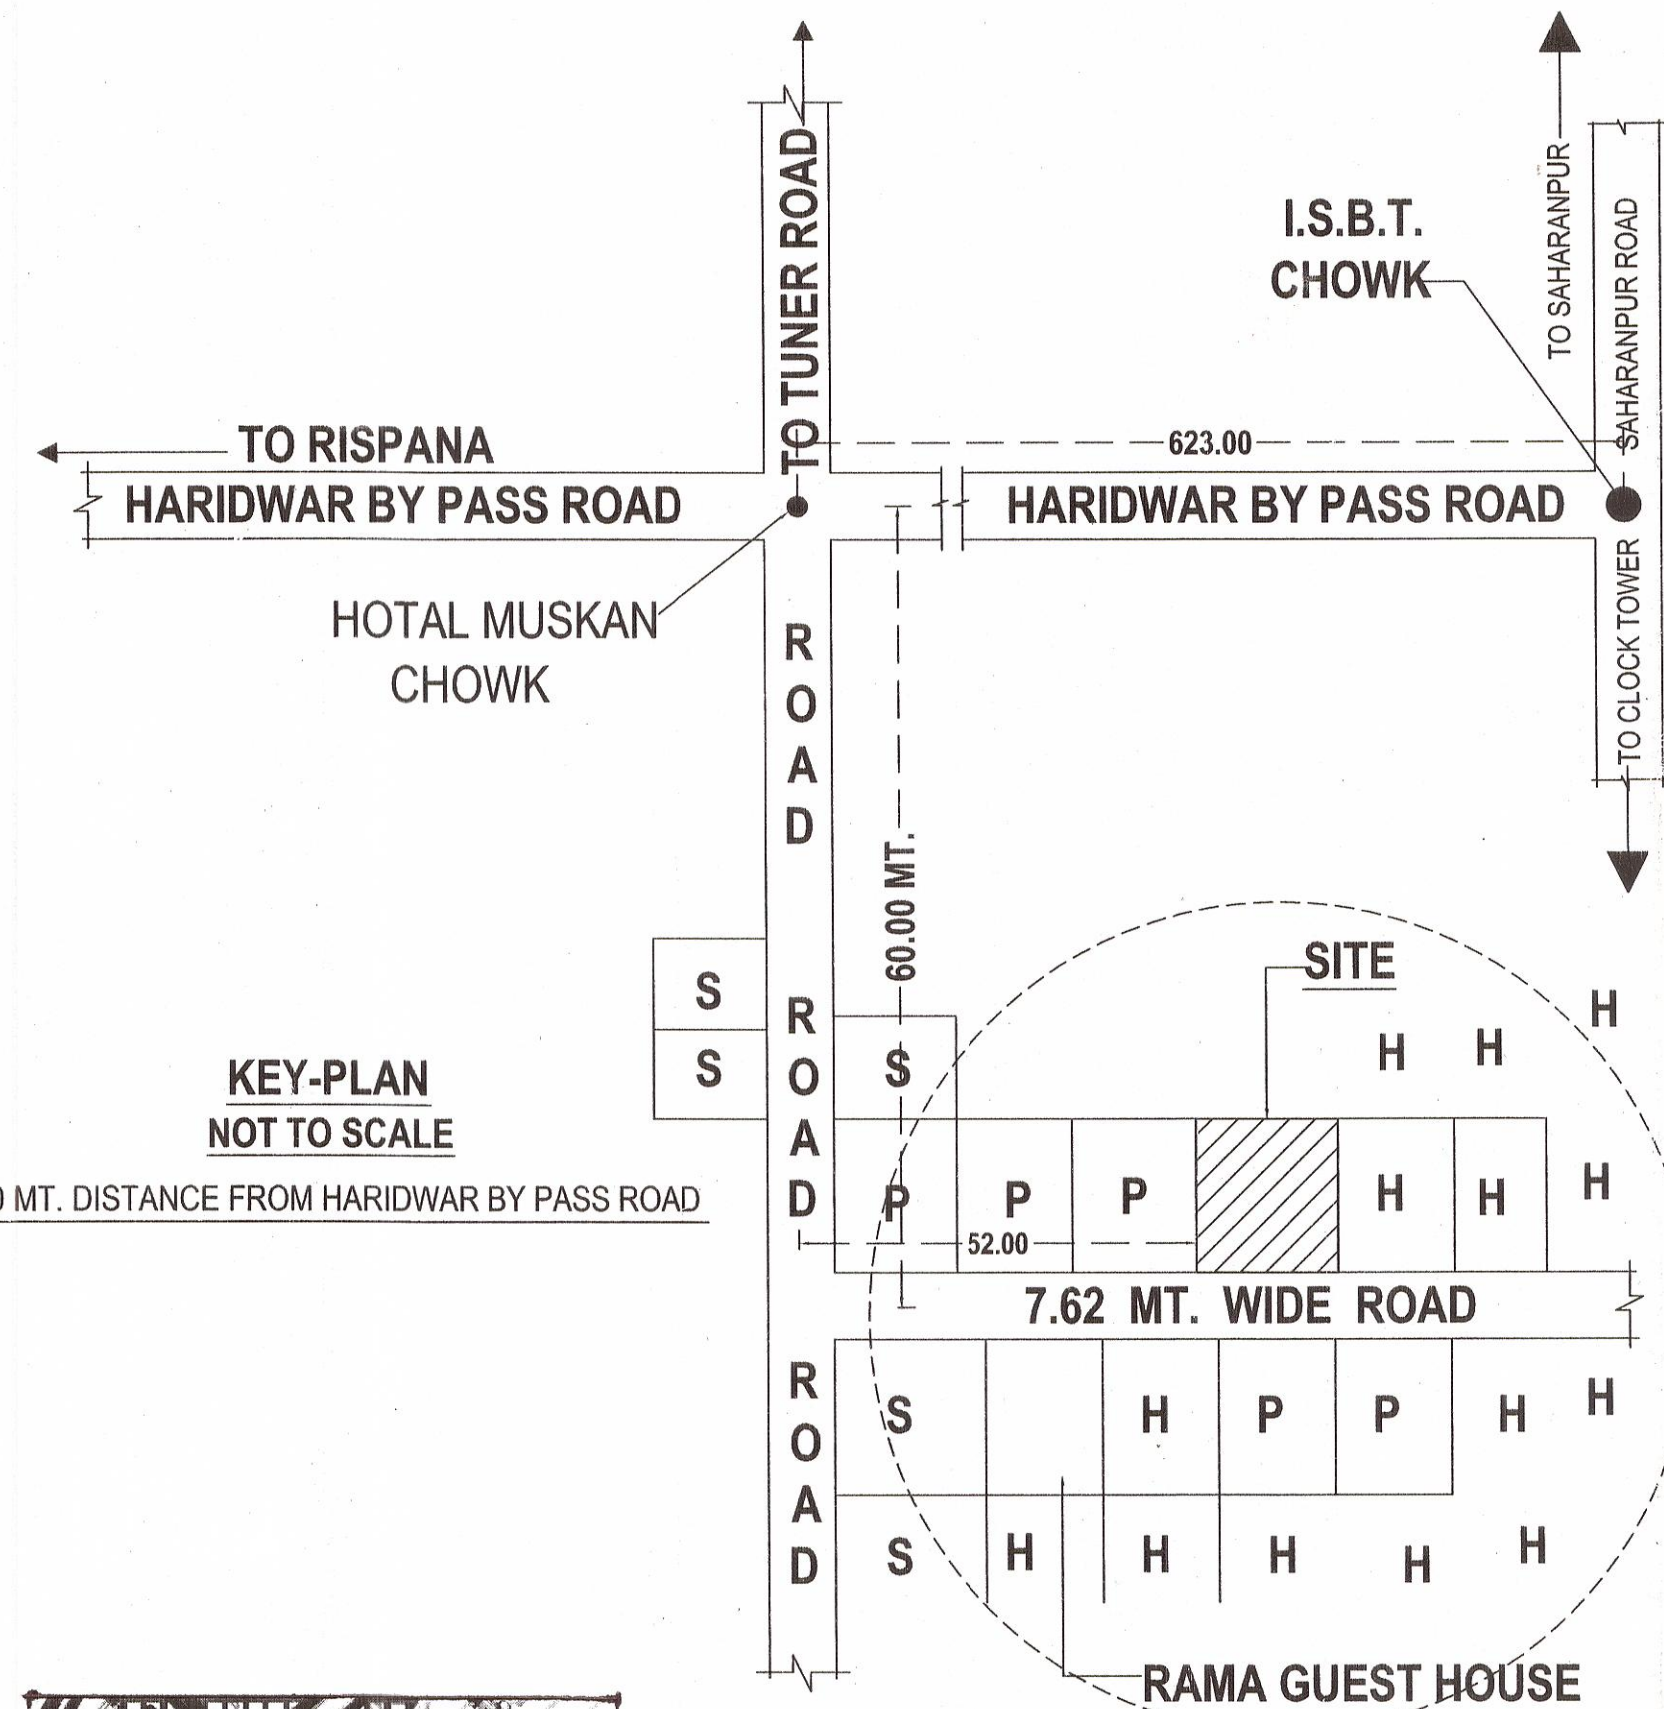


KEY-PLAN
NOT TO SCALE

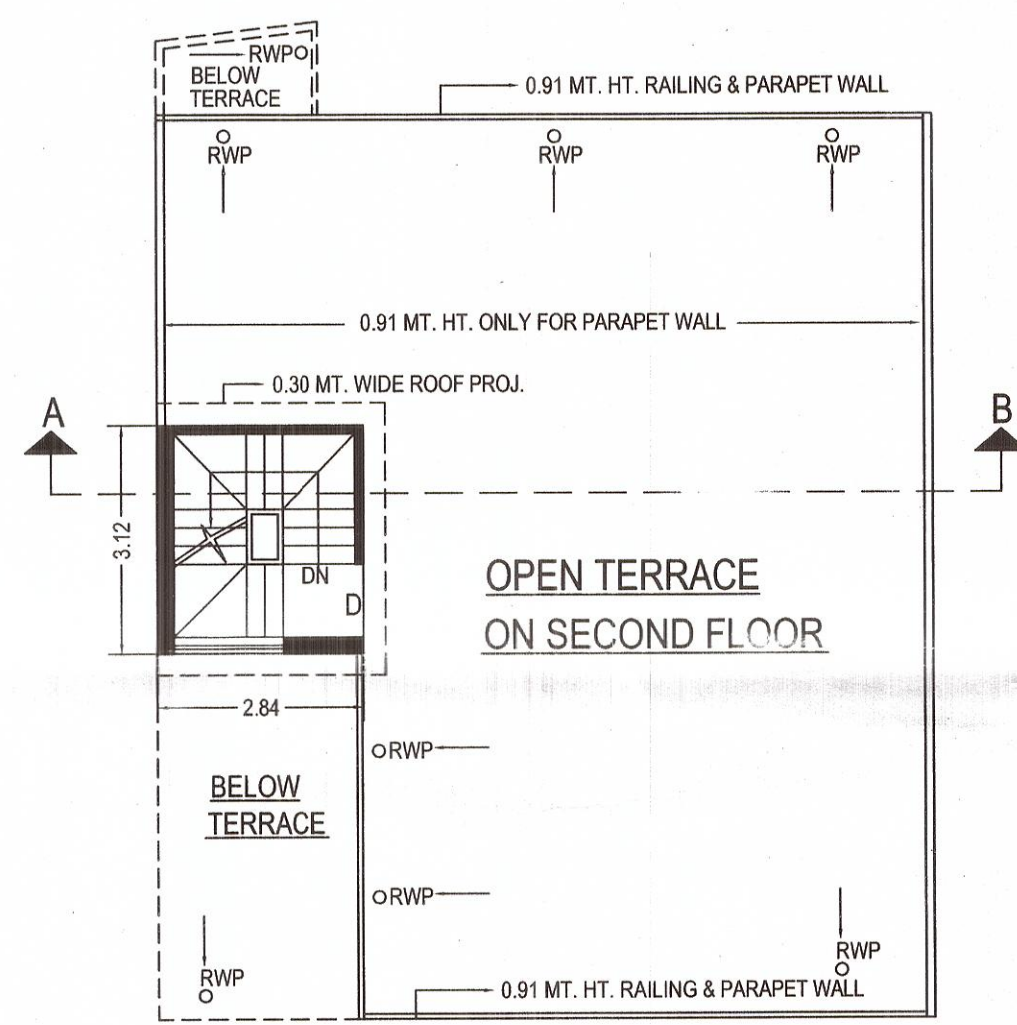


TERRACE PLAN
SCALE 1:100

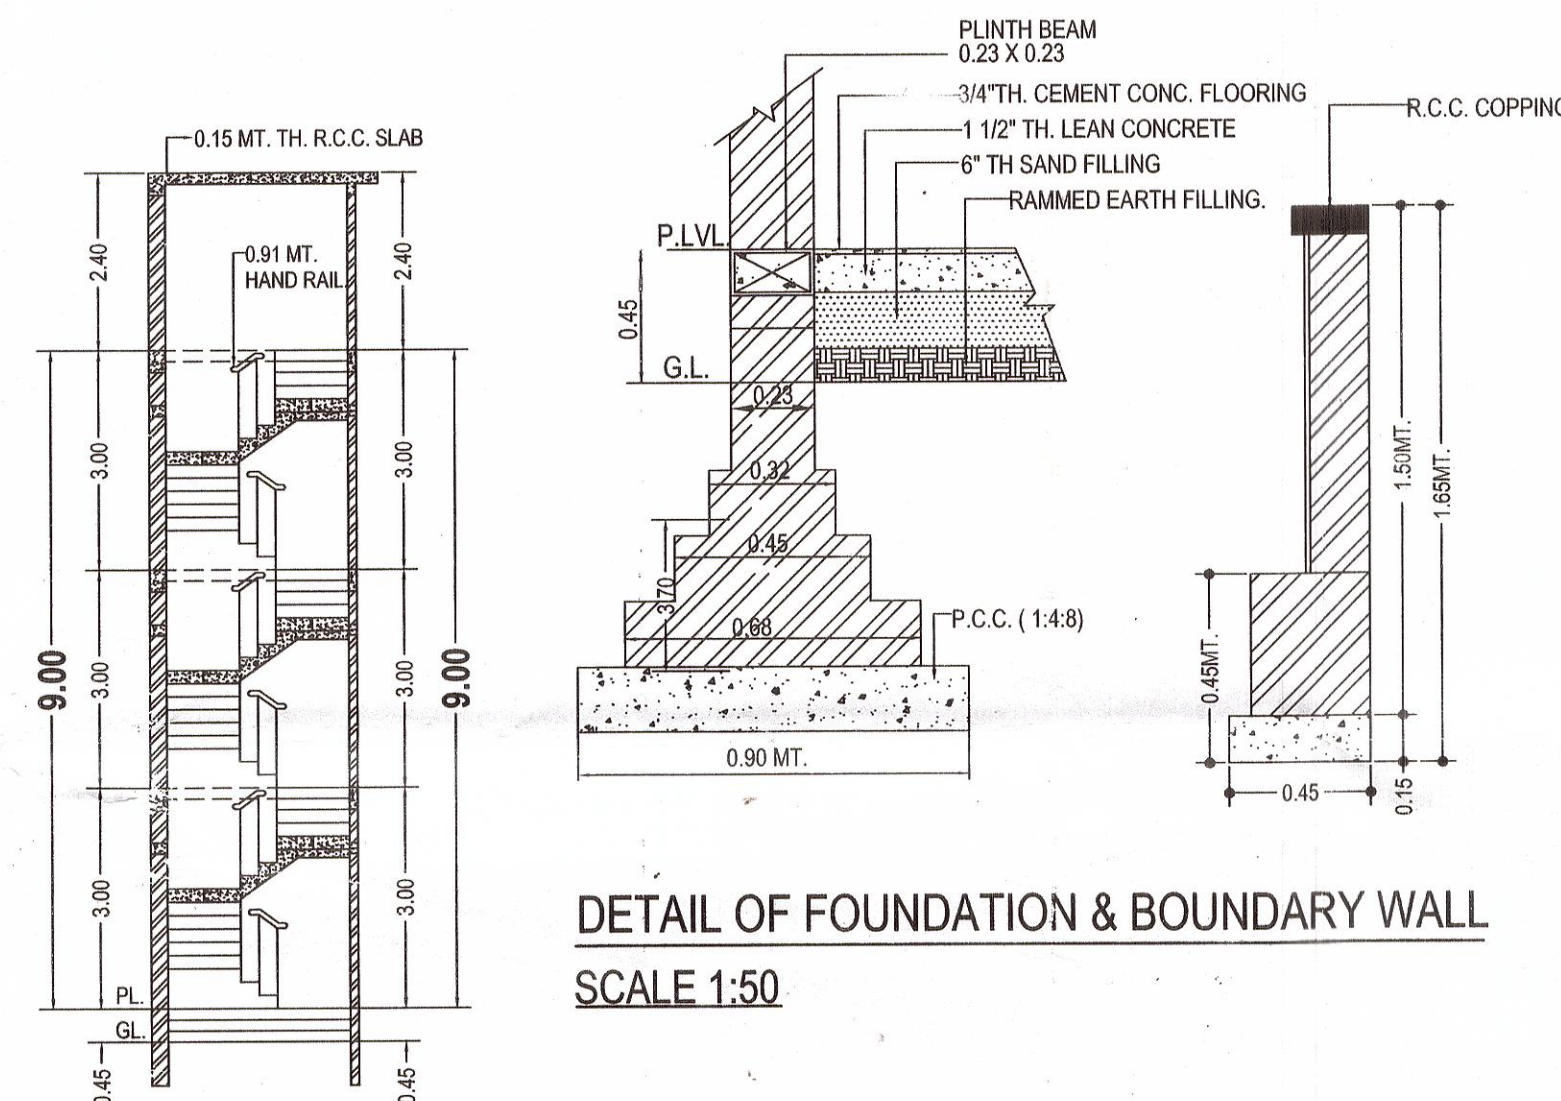


DETAIL OF FOUNDATION & BOUNDARY WALL
SCALE 1:50

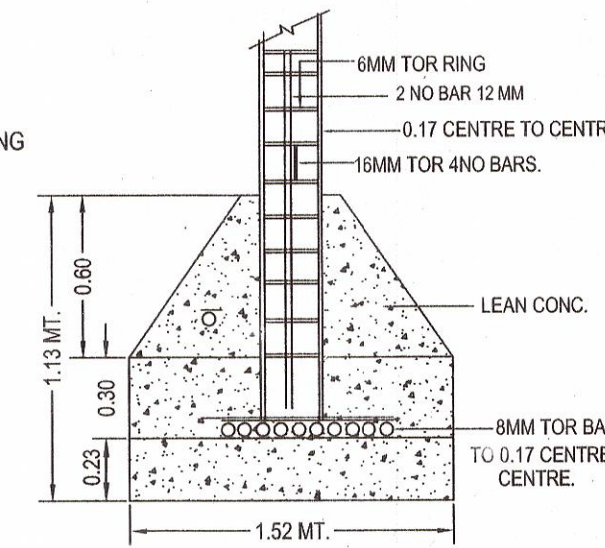


DETAIL OF SECTION AT. B---C

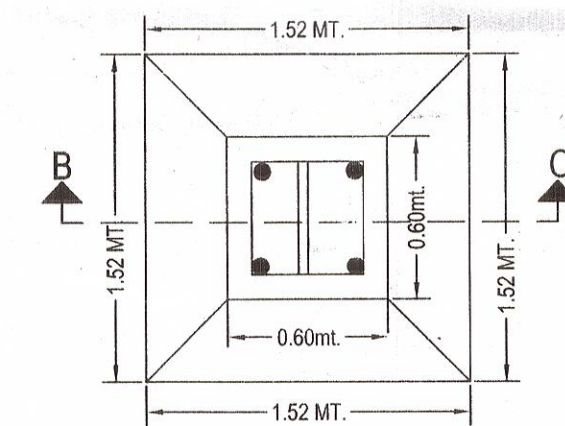


COLUMN FOOTING PLAN

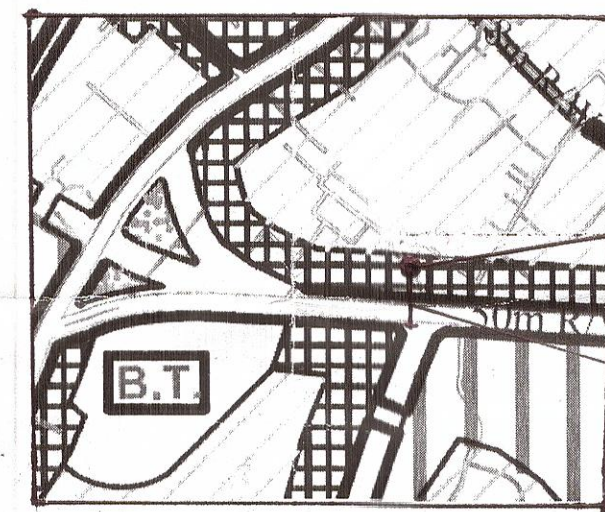


LOCATION OF SITE ON MASTER PLAN
60.00 MT. DISTANCE FROM HARIDWAR BY PASS ROAD

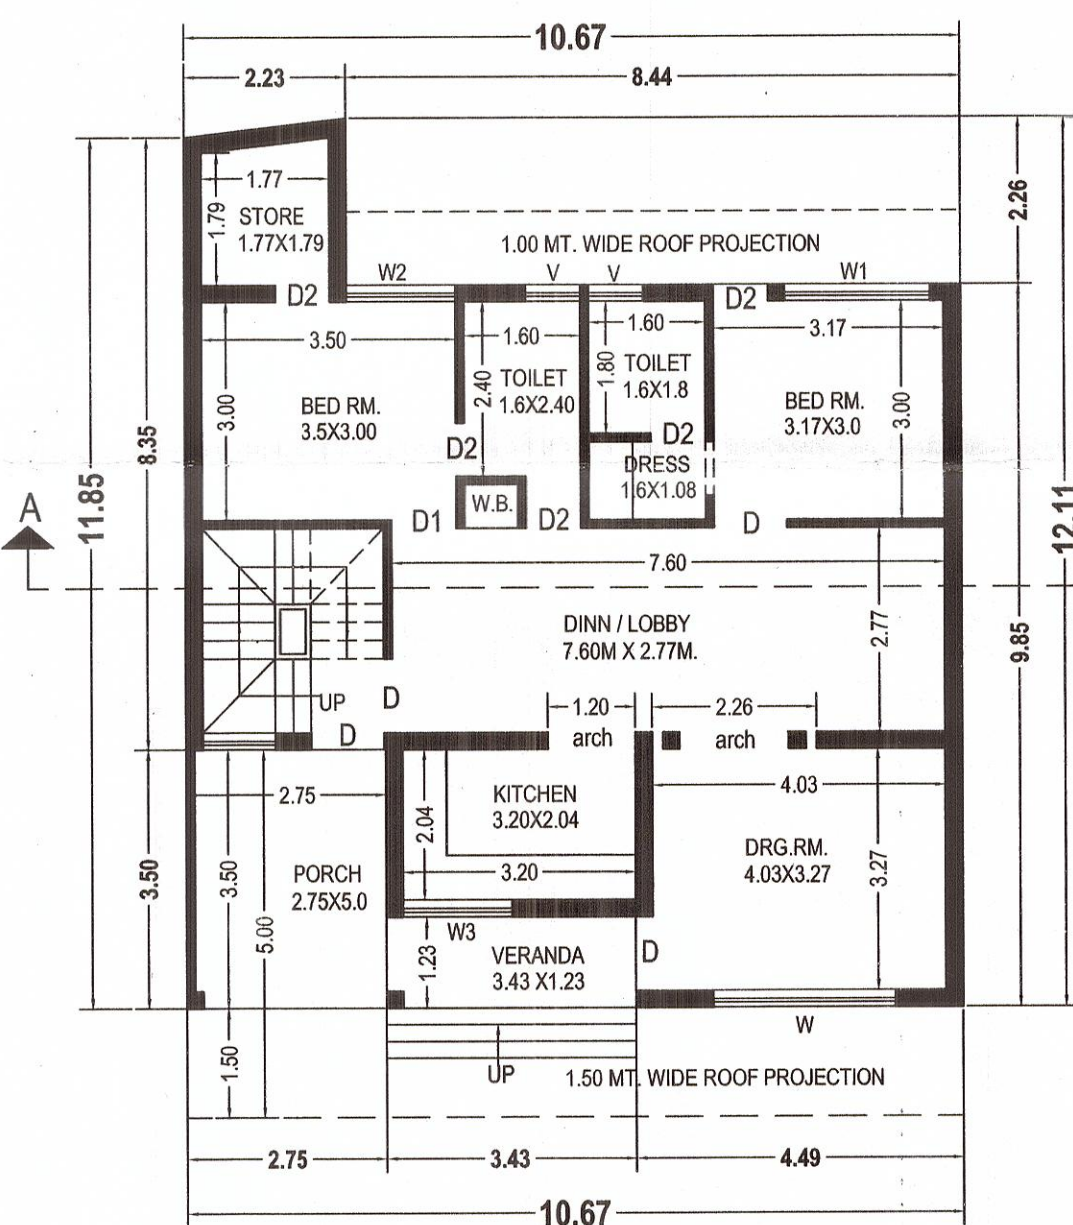


GROUND FLOOR PLAN
SCALE 1:100

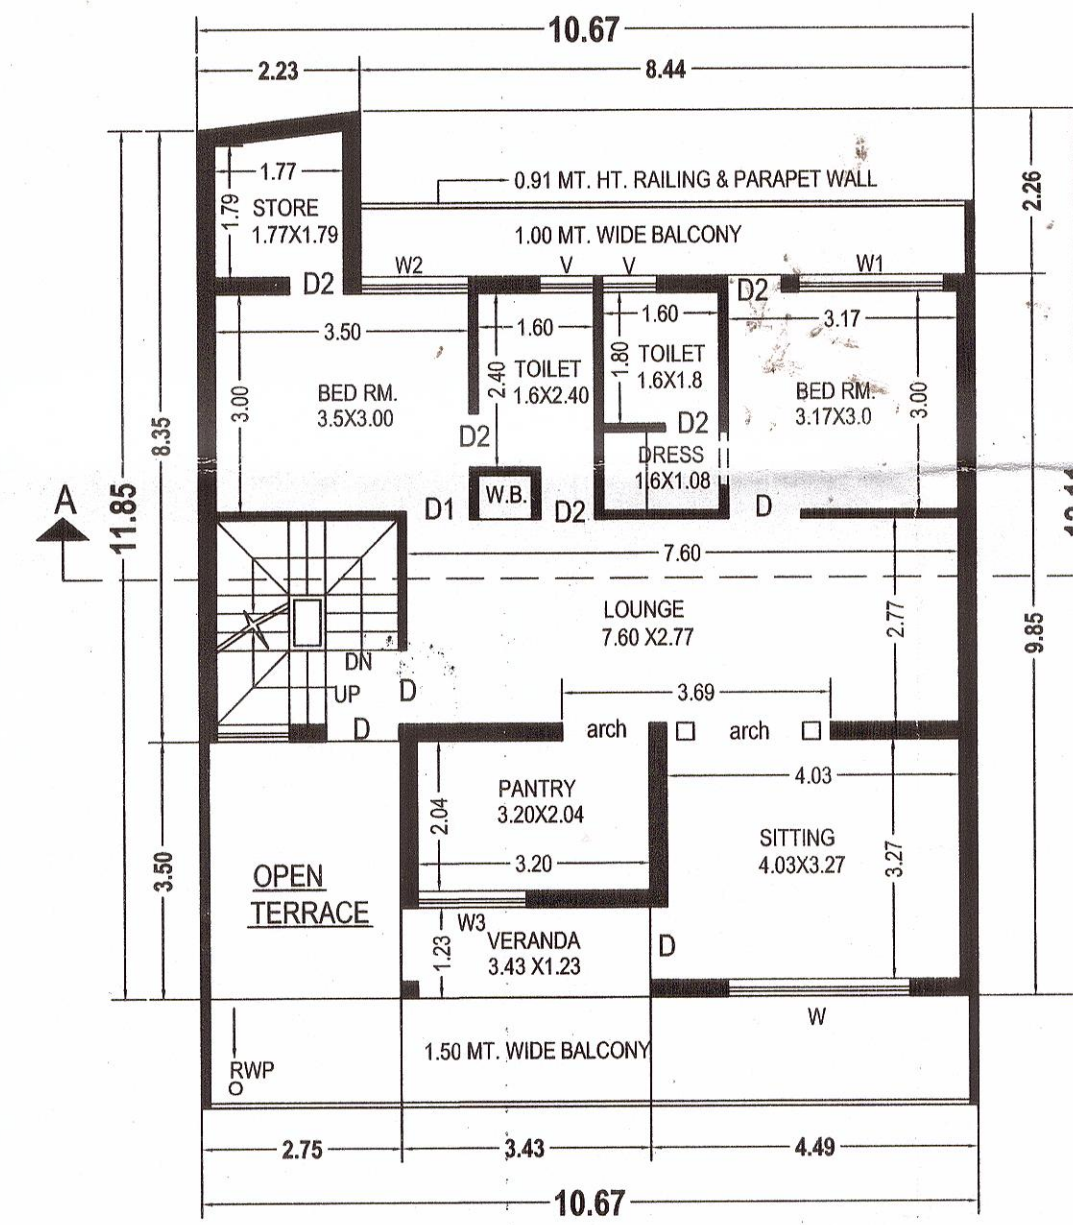

FIRST FLOOR PLAN
SCALE 1:100

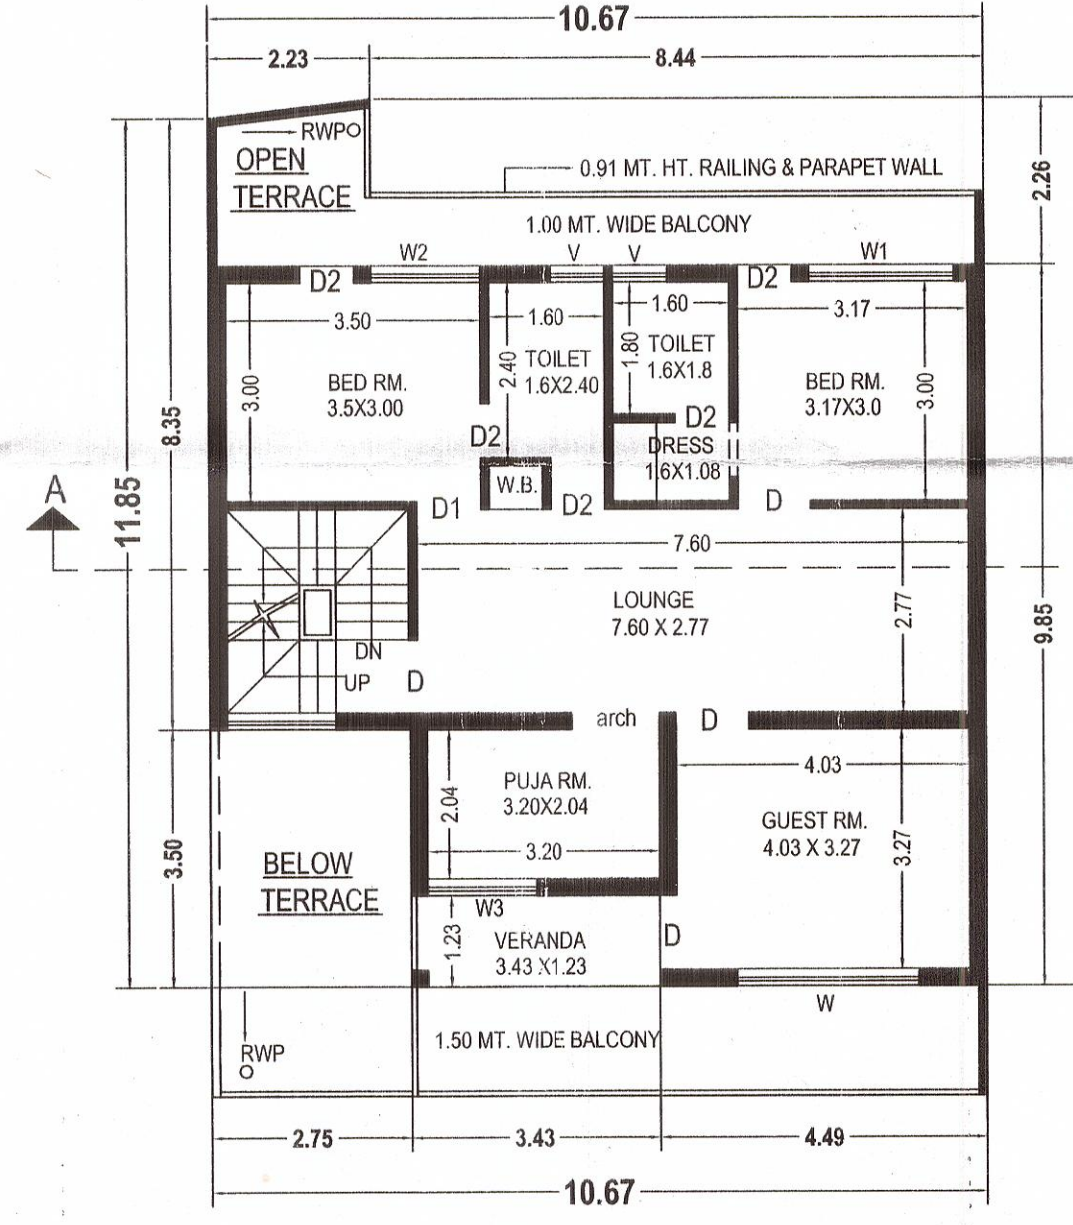

SECOND FLOOR PLAN
SCALE 1:100

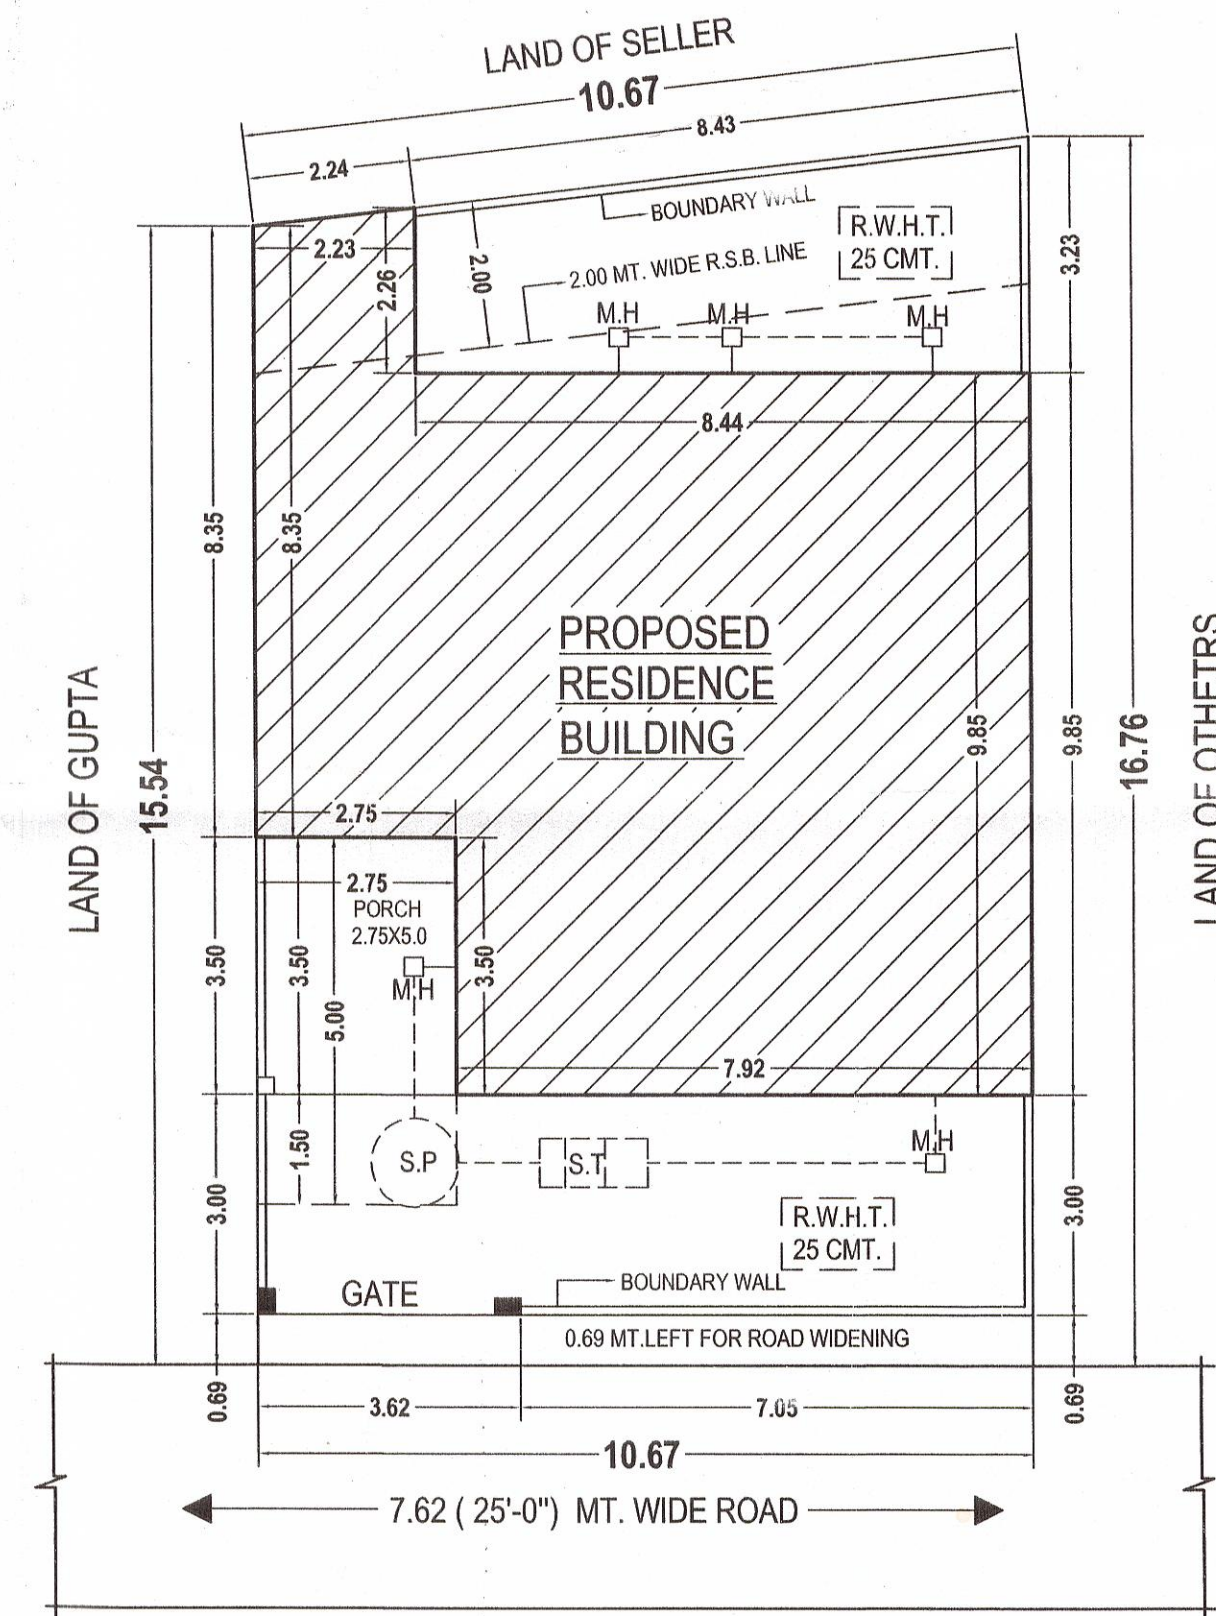

SITE-PLAN
SCALE 1:100

JOB TITLE
PROPOSED RESIDENCE BUILDING PLAN OF SHRI
FAHEEM AHAMAD S/O MOHAMMAD INAM, IN KHASRA
NO:-351(KA) & KH.NO:-351(CHA), SITUATED AT. MOUZA
MAJRA, PARGANA CENTRAL DOON, DISTRICT,
DEHRADUN (UTTRAKHAND)

SCALE 1:100

STATEMENT OF AREA	Sq.Mt.
1. TOTAL LAND AREA.....	172.39 M2
2. ROAD WIDENING AREA.....	7.36
3. NET PLOT AREA.....	165.03
4. GROUND FLOOR AREA.....	100.00
5. FIRST FLOOR AREA.....	92.00
6. SECOND COVD.AREA.....	87.00
7. TOTAL COVD.AREA.....	279.00
8. OPEN LAND AREA.....	65.03
9. GROUND COVERAGE.....	61%
10. F.A.R.....	1.69

SCHEDULE OF DOOR WINDOW / VENTILATOR

1. DOORS.....	DOORS.
D 1.00X2.13, D1 0.91 X 2.13	1
D2 0.75X2.13	1
2. WINDOWS.....	WINDOWS
W 1.50 X 1.80,	1
W2 2.00 X 1.20	1
W2 1.50 X 1.50	1
W3 1.50 X 1.20	1
3. VENTILATOR'S.....	VENTILATOR'S.
V 0.75 X 0.75	1

LEGEND SCALE 1CM=1.00 MT.

1. MAN HOLE	M.H.	
2. SOAK PIT	S.P.	
3. SEPTIC TANK	S.T.	
4. SEWER LINE	S.L.	
5. RAIN WATER PIPE	RWP.	
6. R.W.H.T.	R.W.H.T.	

CERTIFIED THAT:--- (1) THE BUILDING PLANS SUBMITTED FOR APPROVAL
SAFE REQUIREMENT AS STIPULATED IN ANNEXURE - 2ND IN SATISFY THE
FORMATION, GIVEN IS FACTUALLY CORRECT TO THE BEST OF OUR KNOWLEDGE
UNDER STANDING. (2) THE STRUCTURAL DESIGN INCLUDING SAFETY FROM
NATURAL HAZARDS HAS BEEN PREPARED BY DULY QUALIFIED STRUCTURAL
ENGINEER AT. LEAST B.E. (CIVIL) OR EQUIVALENTS

Fateem ahameed.

SIG. OF OWNER

JASPAL SINGH RAWAT
Building Planning Consultant
Licentiate Supervisor
M.D.D.A. Approved No. 89/16
Near Jogiwala Chowk, D.Dun
Ph.No. 9410958164

SIG. OF ARCHITECT.