


Living Class - Homestay - 9219595018

N.B. Property sold has been shown in Green and the joint approach road in Red.

SITE PLAN OF ALBANY COTTAGE SHOWING THE BOUNDARY LINES & THE PROPERTY SOLD BY L BADDI SAN SHANKAR SAN

Scale 1" = 40'

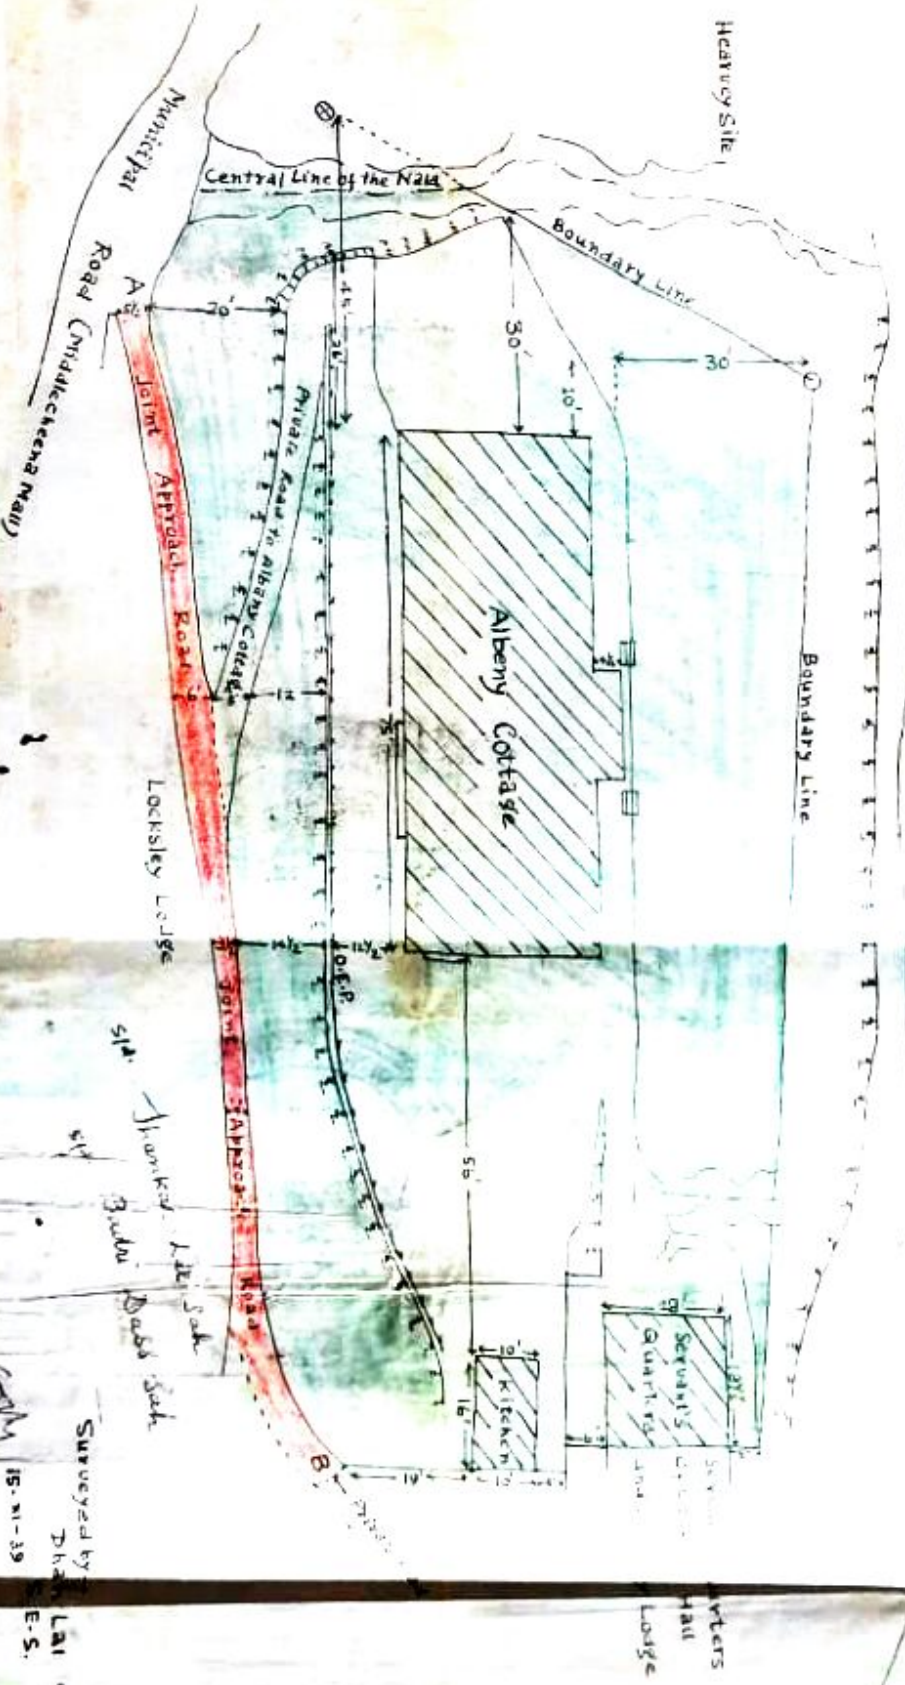


Compared by Lakshmi

*Copy only
No further work
to be done*


Surveyed by
Dhanraj
LAI SAN
E.S.

ಇತರರ ಹೆಸರಿನಲ್ಲಿ
3. ದಾಖಲೆ ಮಾಡಿ
01-4/2/12


GROUND FLOOR PLAN

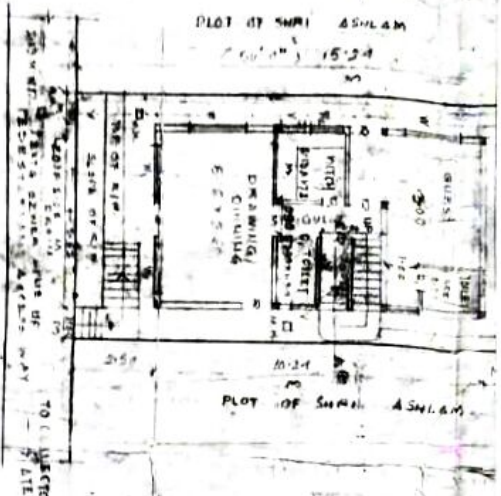

FIRST FLOOR PLAN


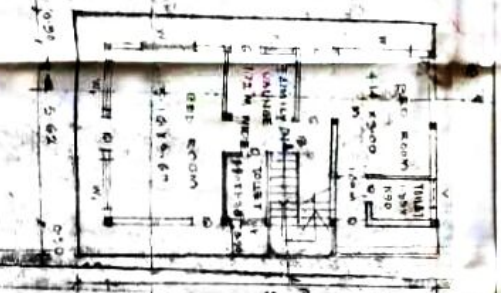


TERRACE PLAN

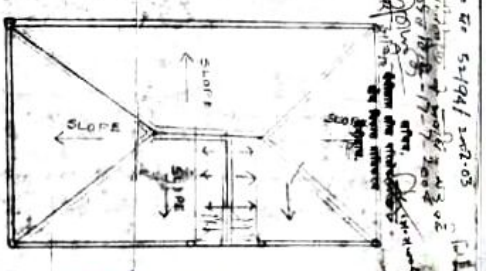

Plot of Shri Ashlam

Plot of Shri Ashlam

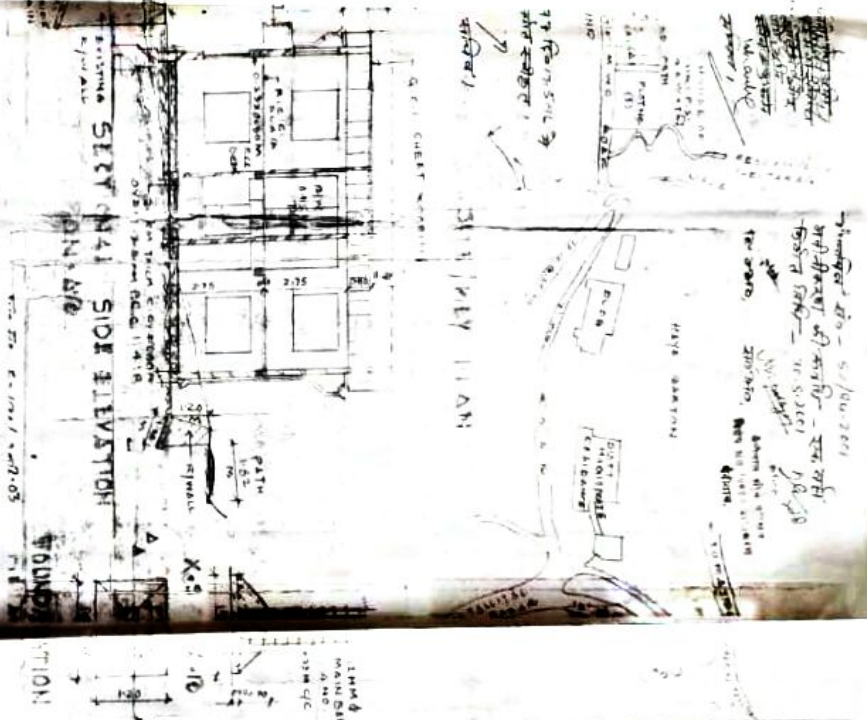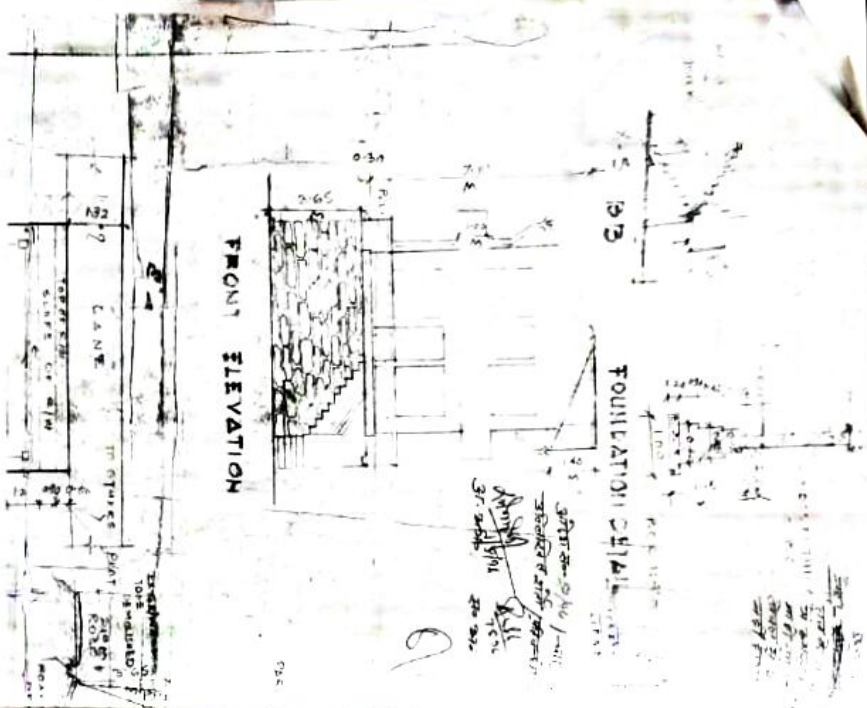

LEGEND

1. APPLICANT'S PLOT
2. PROPOSED CONSTRUCTION
3. EXISTING CONSTRUCTION
4. SEWER LINE
5. WATER LINE
6. ELECTRICAL LINE
7. TELEPHONE LINE
8. GAS LINE
9. RAILWAY LINE
10. ROAD
11. CANAL
12. DRAINAGE
13. FENCE
14. GATE
15. WALL
16. WINDOW
17. DOOR
18. STAIR
19. ROOF
20. TERRACE

PROPOSED RESIDENTIAL BUILDING ON PLOT

OWNER: MR. M. S. ASHAMI

MAINTAL

NO. 3/B, IN HAS...

COMPUND TALITAL

OWNER: MR. M. S. ASHAMI

ARCHITECT

SCALE

BUILDING PLAN - 1:1000

SITE PLAN - 1:500

FOUNDATION DETAIL - 1:50

NORTH