



**FOUNDATION DETAIL**  
SCALE: 1" = 2'



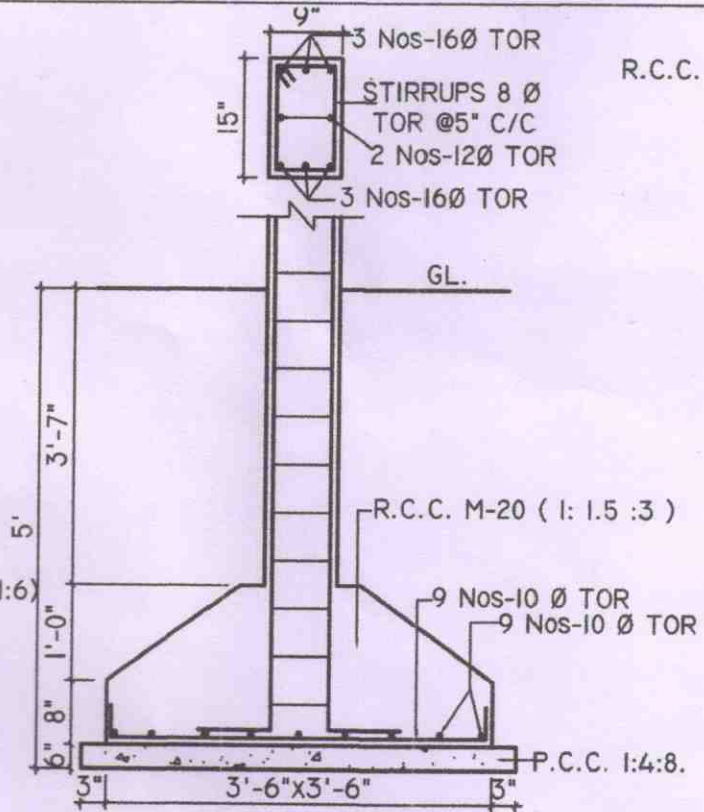


**DETAIL OF COLUMN**

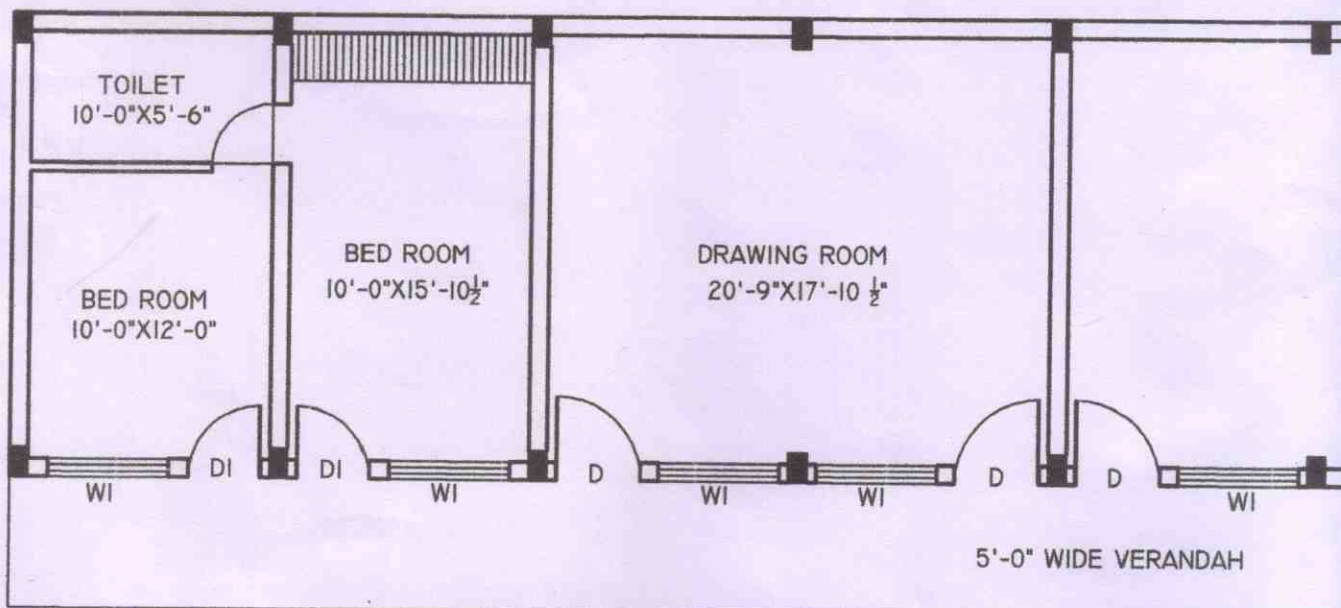


**GROUND FLOOR PLAN**

<b>DRAWING NUMBER:</b>	<b>DRAWING TITLE:</b>	<b>PROJECT:</b> PROPOSED DESIGN OF DEENDAYAL UPADHYAY HOME STAY FOR SH. HEMCHAND RAMOLA S/O SH. RAI CHAND RAMOLA AT KHASRA NO-1363,1365,1367,VILLAGE-MANI, PATTI-DICHLI, TEHSIL- CHINYALISOAR, DISTRICT:- UTTARKASHI (UTTARAKHAND)	<b>AREA</b> TOTAL PLOT PROPOSED G OPEN AREA
	<b>GROUND FLOOR PLAN</b>		
<b>DATE:</b>	<b>SCALE: 1" = 8'</b>		

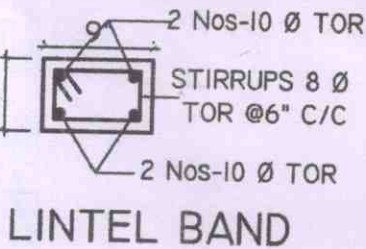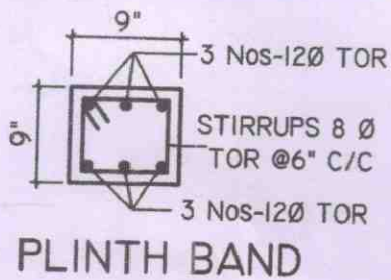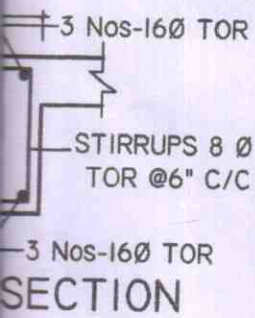

**SCHEDULE OF OPENINGS :**

SYMBOL	ITEM	WIDTH	HEIGHT
D1	DOOR	3'-6"	7'-0"
D1	DOOR	3'-0"	7'-0"
D3	DOOR	2'-6"	7'-0"
W1	WINDOW	6'-0"	4'-0"
W2	WINDOW	2'-0"	4'-0"
W3	WINDOW	5'-0"	3'-0"
V	VENTILATOR	3'-0"	1'-6"

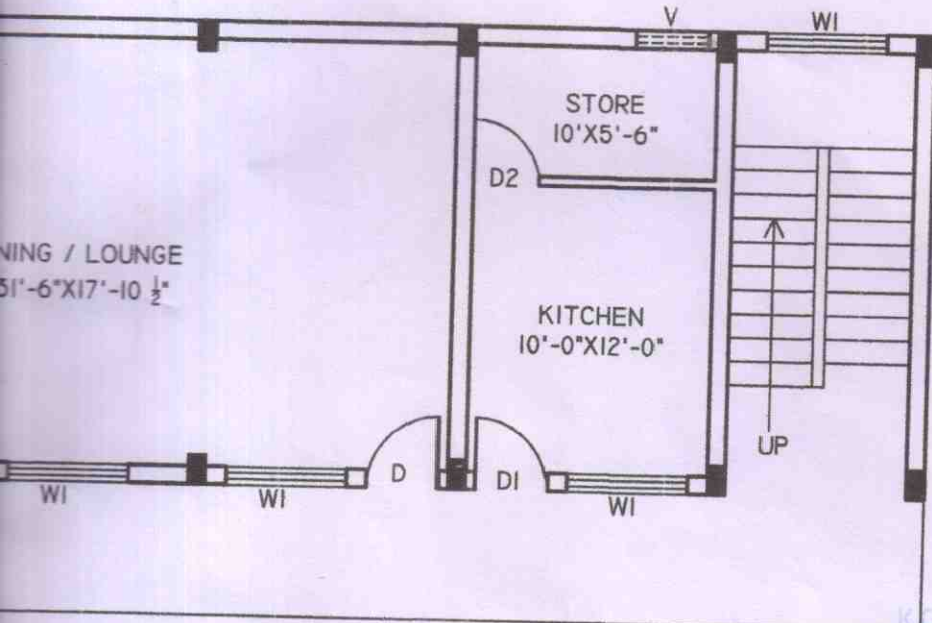

**K.C. KURIYAL & ASSOCIATES**  
 (Ar. K.C. Kuriyal (B.Arch.-I.I.T.Roorkee)  
 Architects, Engineers, Planners, Interiors  
 Approved Govt. Valuers, Landscape  
 Ar. Regn No. CA/98/22999  
 Valuer Regn. No. F-19286

AREA = 530.00 SQ.M  
 GROUND FLOOR COVD.AREA = 171.06 SQ.M  
 = 358.94 SQ.M

**ARCHITECT:**  
**K.C.KURIYAL & ASSOCIATES**  
 ARCHITECTS, ENGINEERS, PLANNERS  
 VALUERS, LANDSCAPE, VASTU  
 \*MAHIMANAND KURIYAL BHAWAN, BARAHAAT  
 UTTARKASHI, PH: 9410522156, (01374) 222281