


TERRACE PLAN

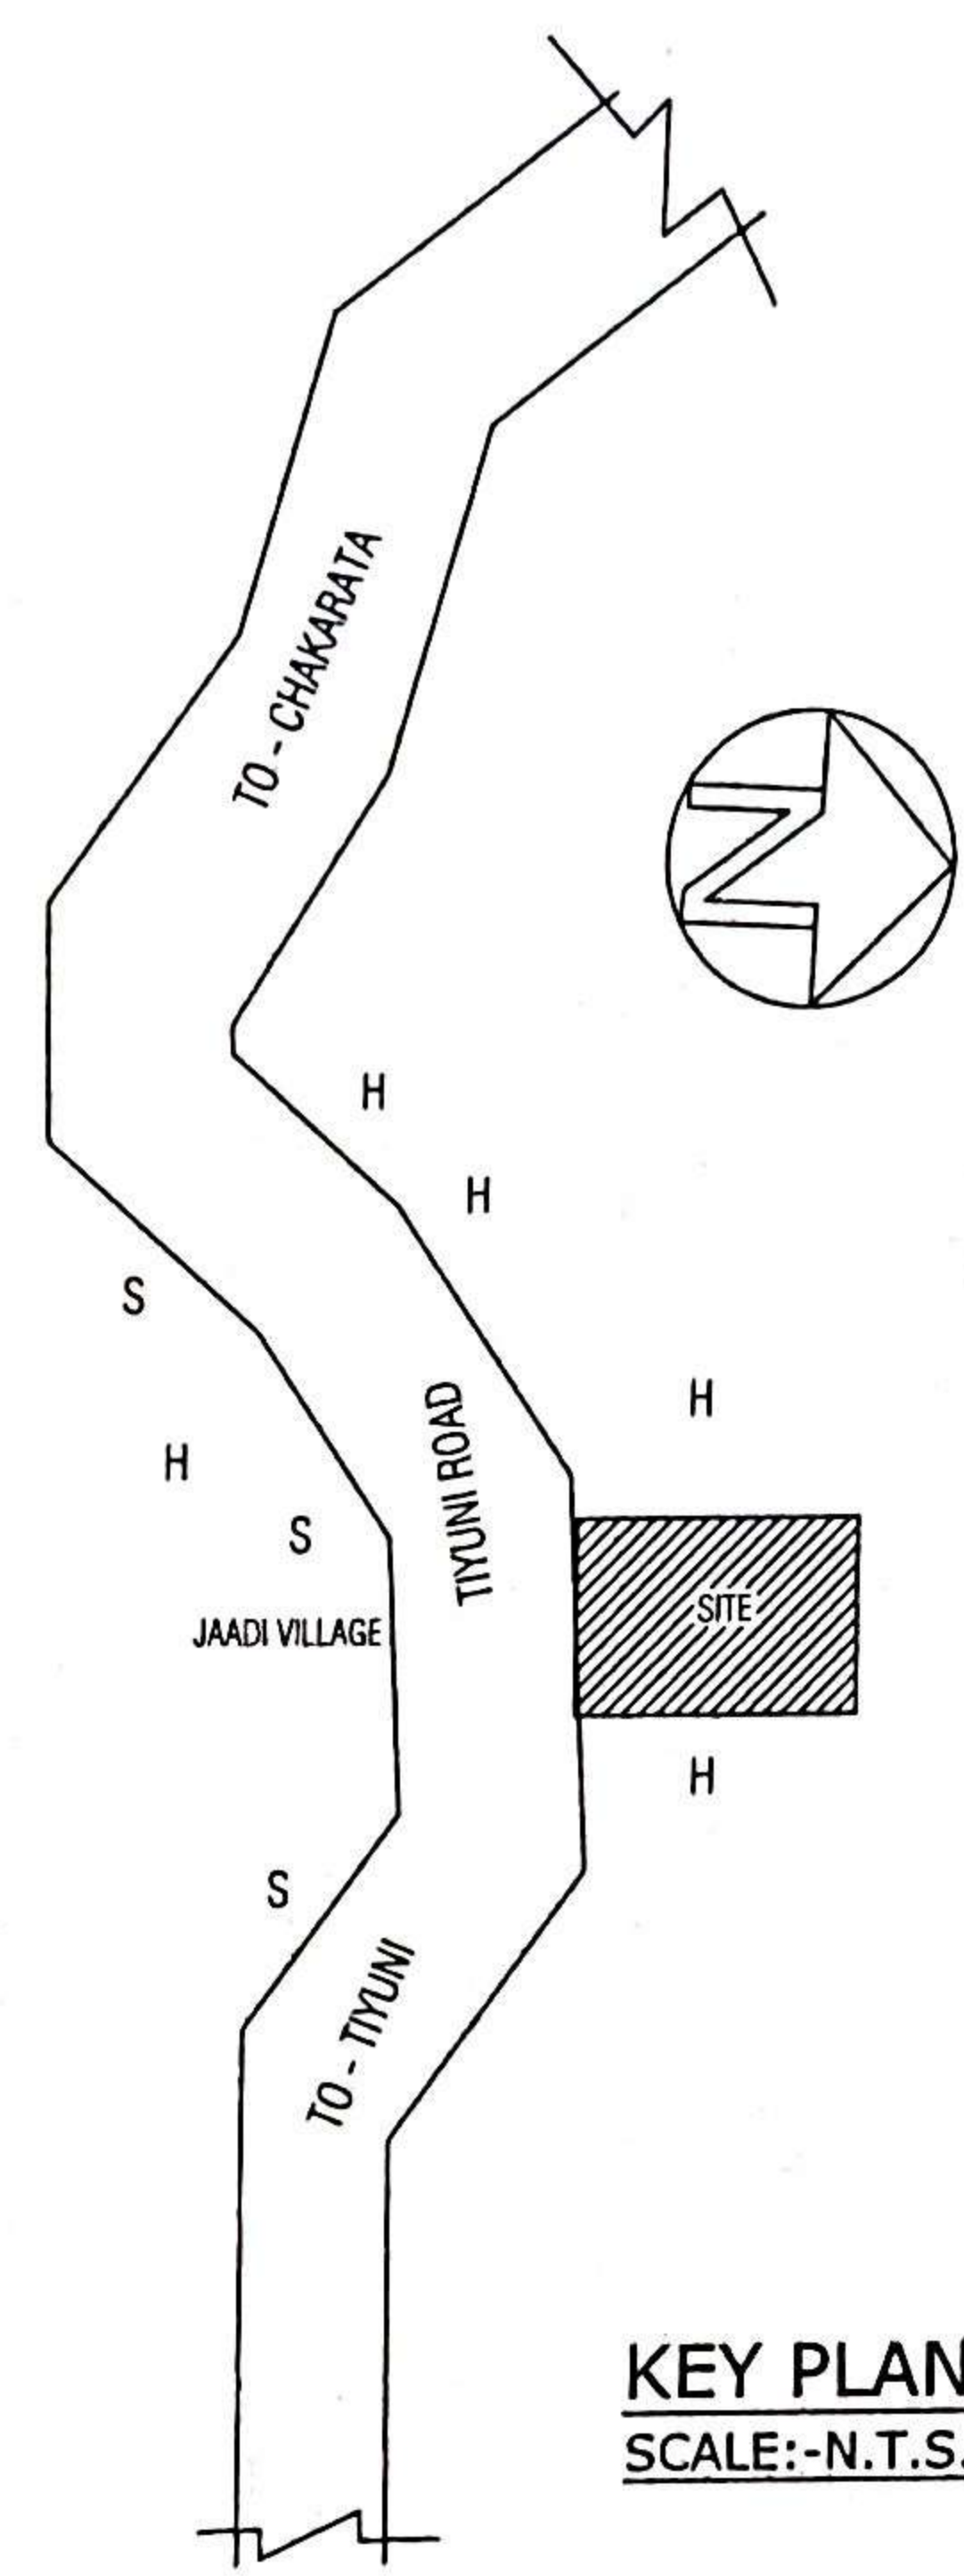

KEY PLAN
SCALE:-N.T.S.



FOR OFFICE USE ONLY

DETAIL OF DRAWING

EXISTING G.F.+F.F. & PROPOSED SECOND FLOOR PLAN FOR Mr. DOLAT RAM S/O Mr. BALIYA, SITUATED AT KHATA No.-00028, KHASRA No.836, VILLAGE - JAADI PRAGNA - JAUN SAR BABAR, TEHSIL - CHAKRATA, DISTT.-D.DUN.(U.K.)

SCHEDULE OF AREA		Sq.Ft.	Sq.Mt.
TOTAL PLOT AREA		430.00	40.00
GROUND FLOOR COVD. AREA		322.80	30.00
FIRST FLOOR COVD. AREA		322.80	30.00
SECOND FLOOR COVD. AREA		430.00	40.00
TOTAL COVD. AREA		1075.60	99.90

DETAIL OF OPENING


	DOORS	WINDOWS	VENT.
D	3'-3"X7'-0"	W 6'-0"X5'-0"	3'-0" X 3'-0"
D1	3'-0"X7'-0"	W1 5'-0"X5'-0"	
D2	2'-6"X7'-0"	W2 4'-0"X4'-0"	

SIGN OF OWNER:-


Handwritten signature of Dolat Ram

DRAWN BY :-


WASEEM KHAN
Engineer (Civil)
Reg.No-AM188684-6

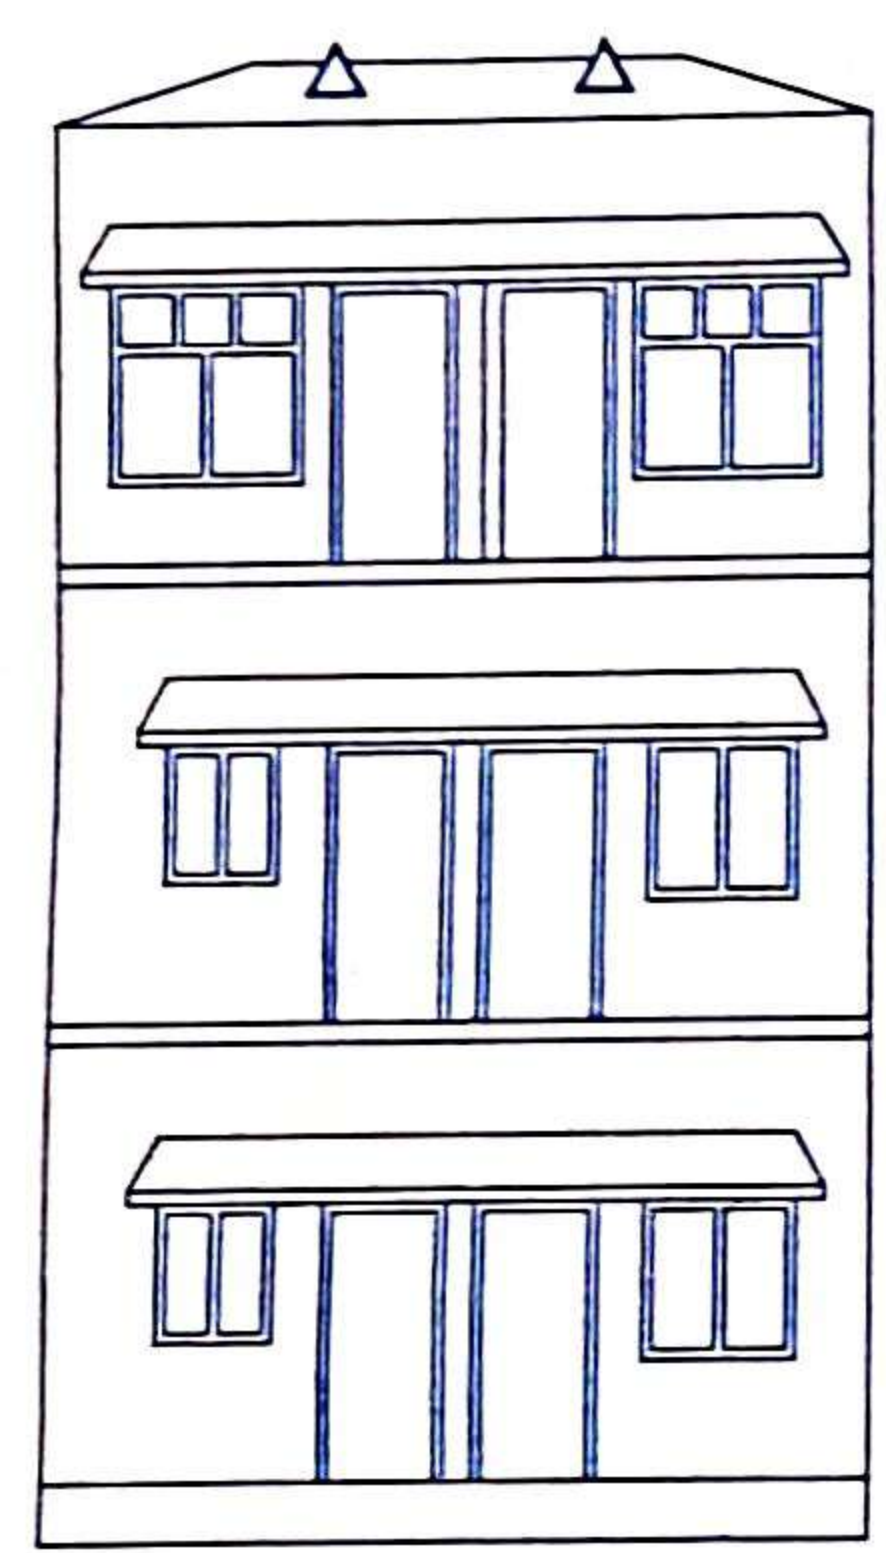


BACK SIDE ELEVATION

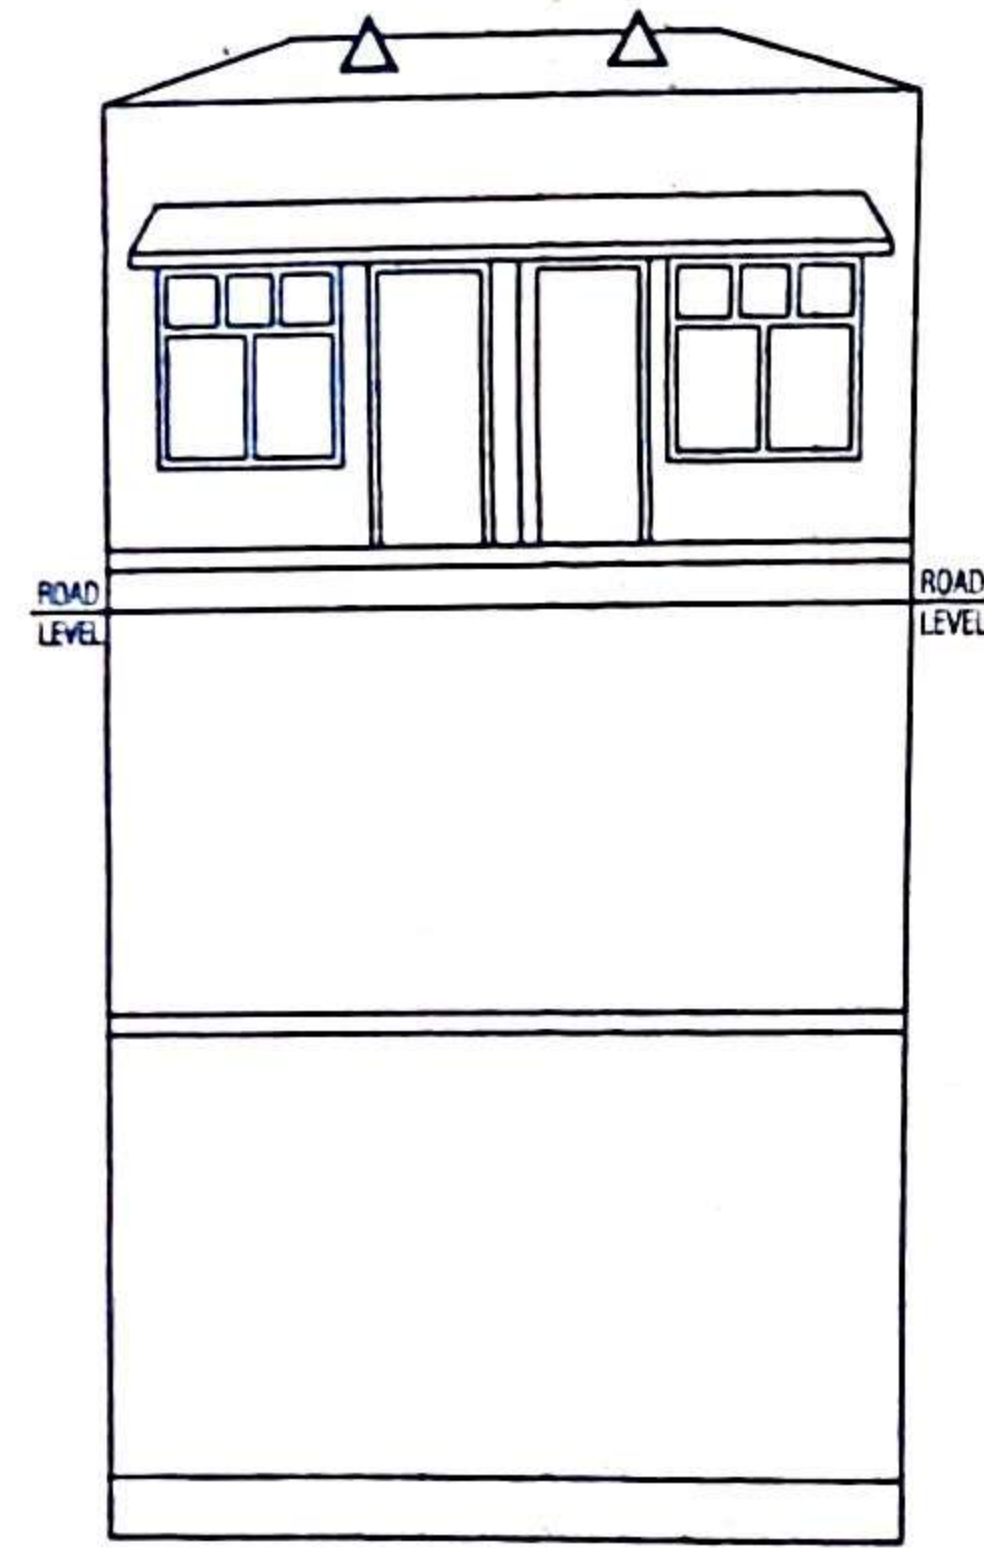


ROAD SIDE FRONT ELEVATION

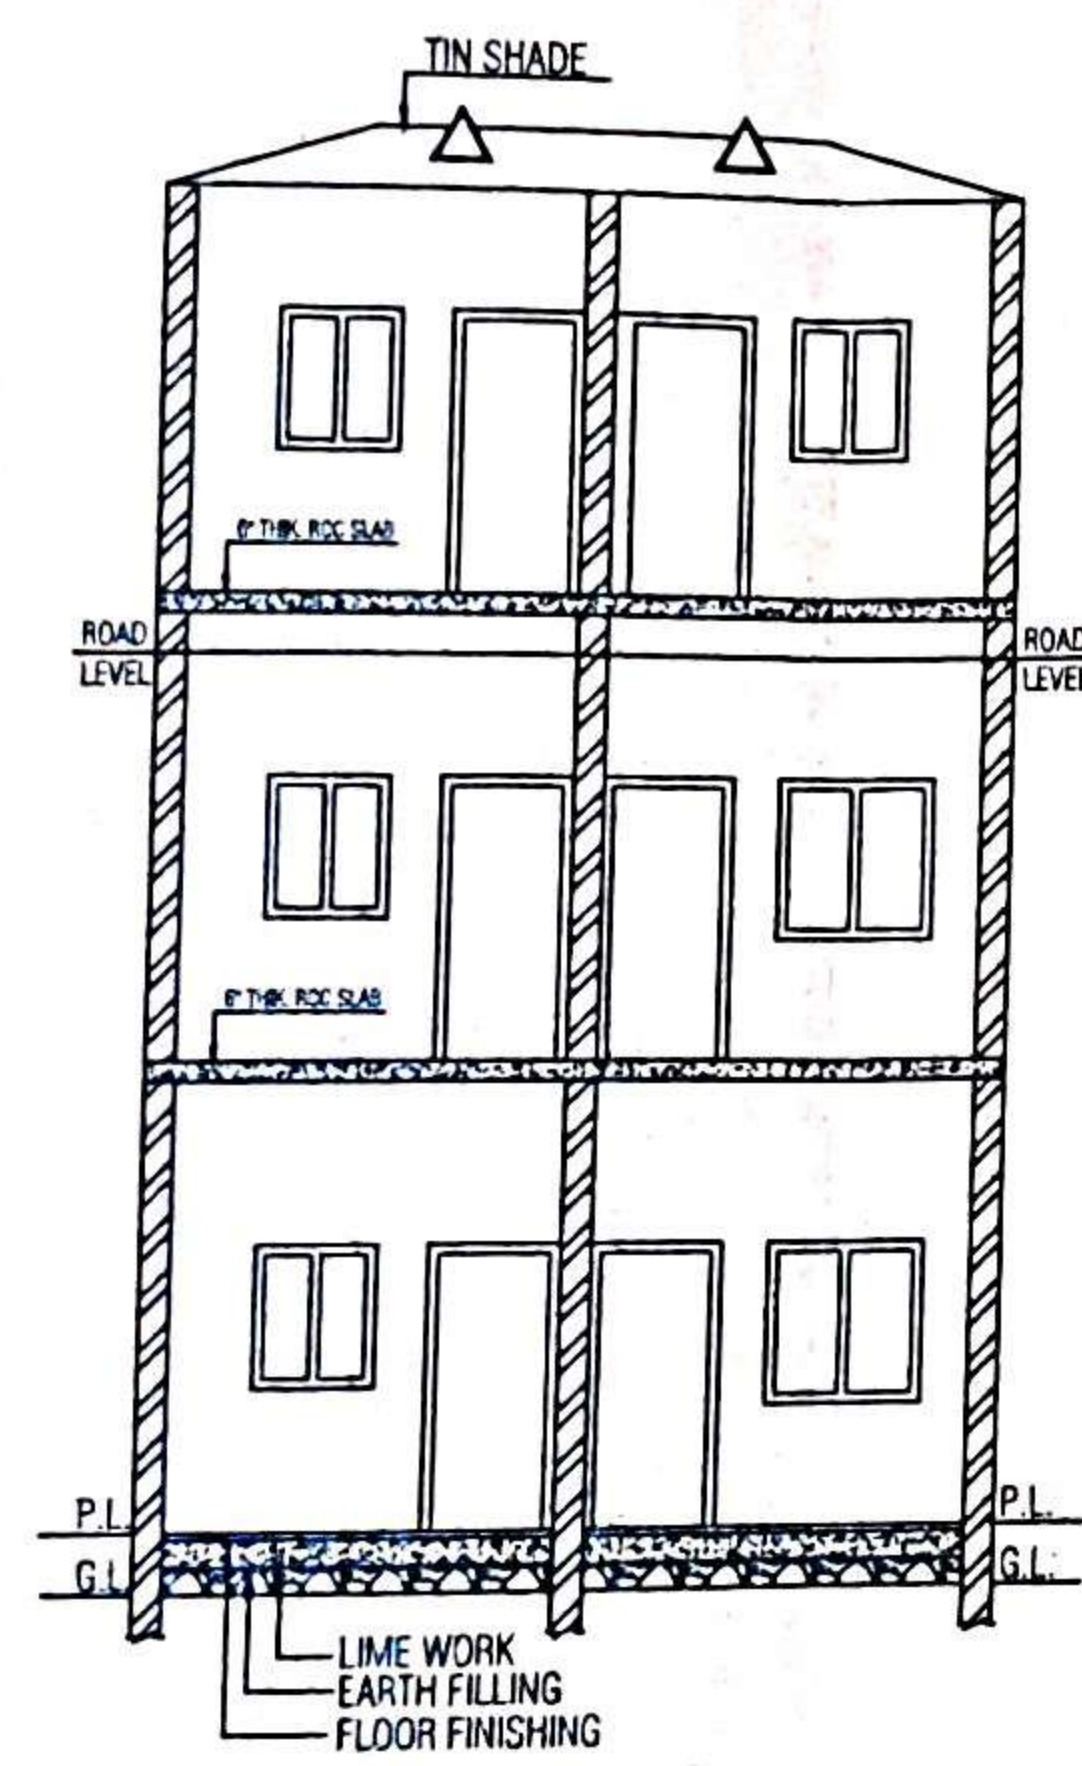


SECTION A - A'

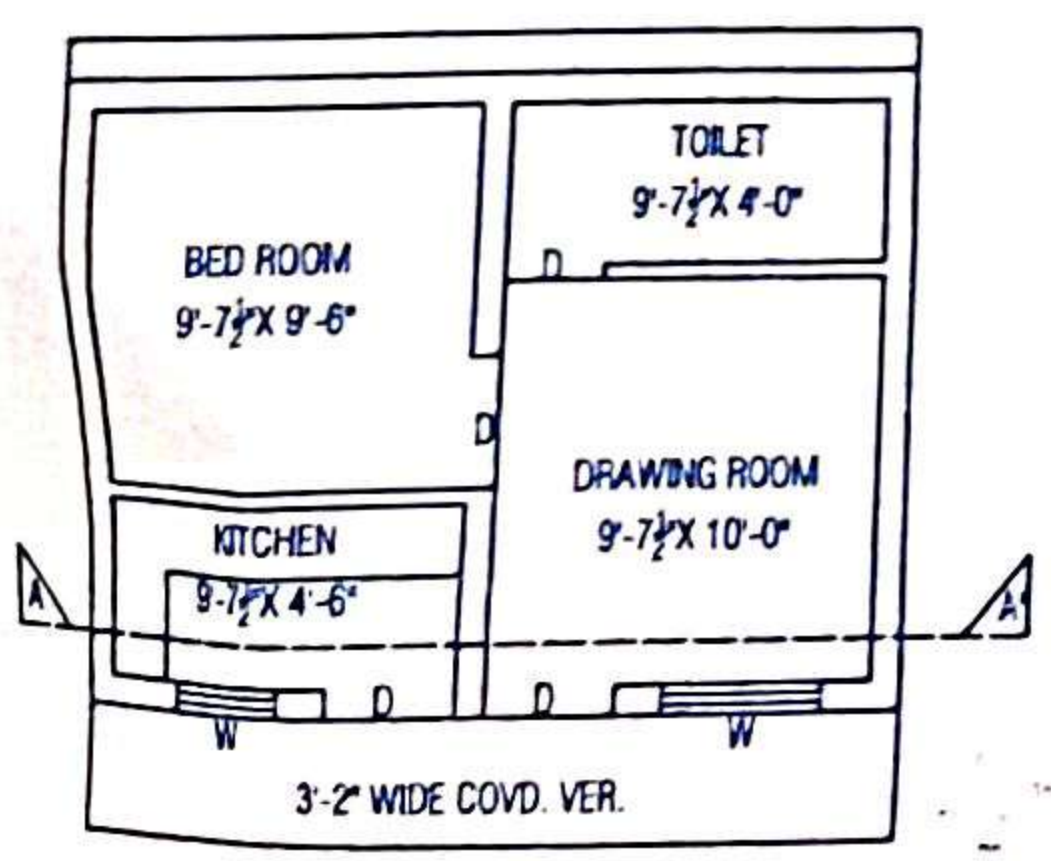


GROUND FLOOR PLAN

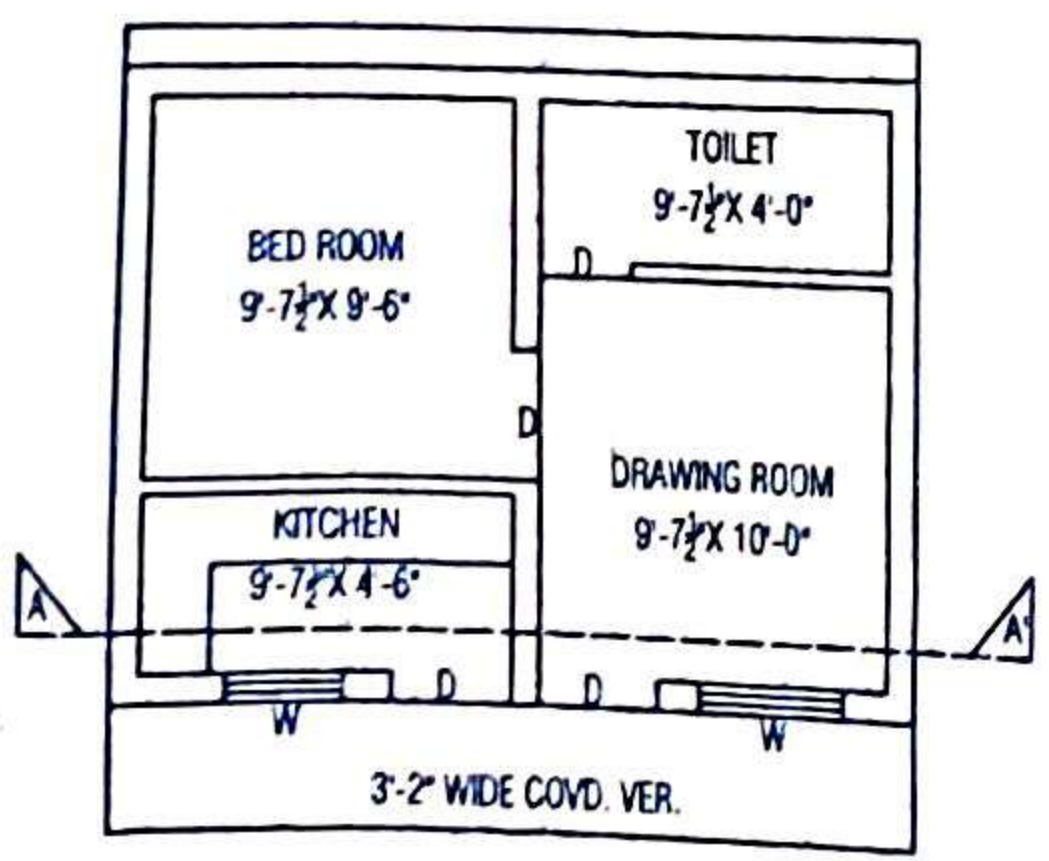

FIRST FLOOR PLAN

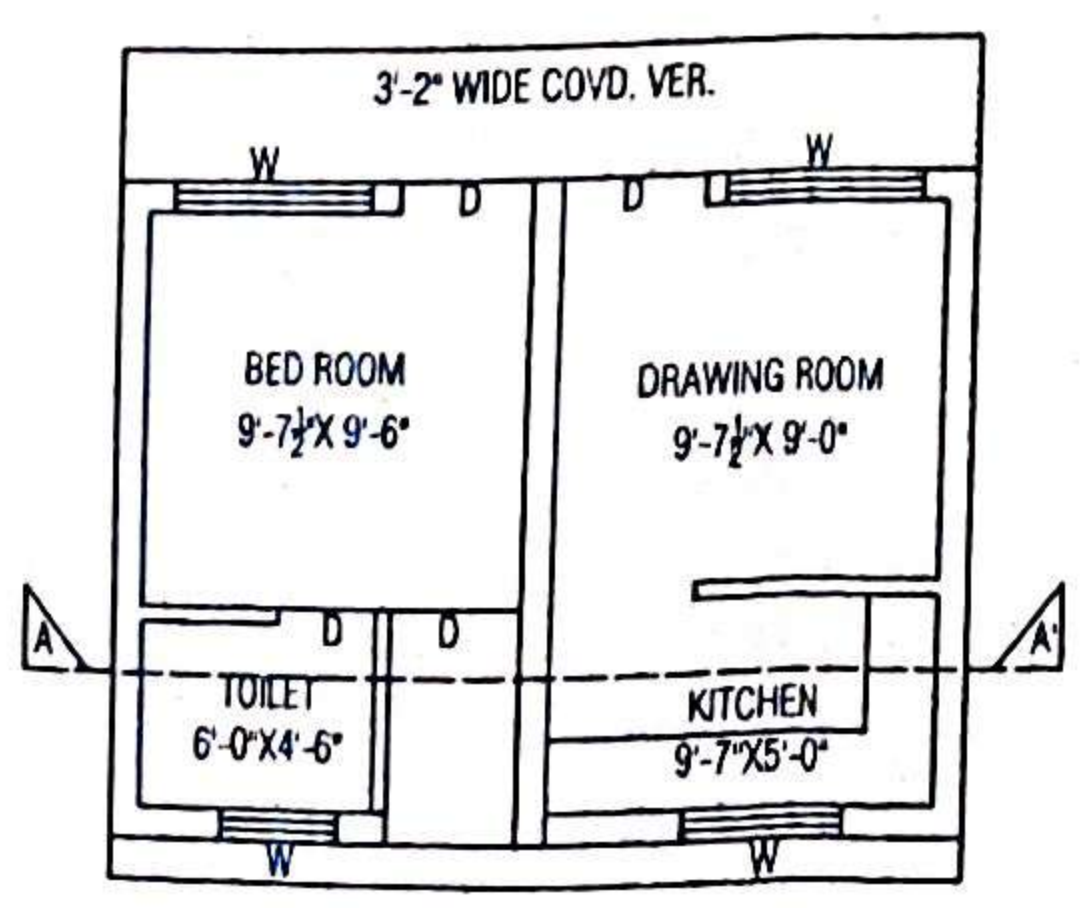

SECOND FLOOR PLAN

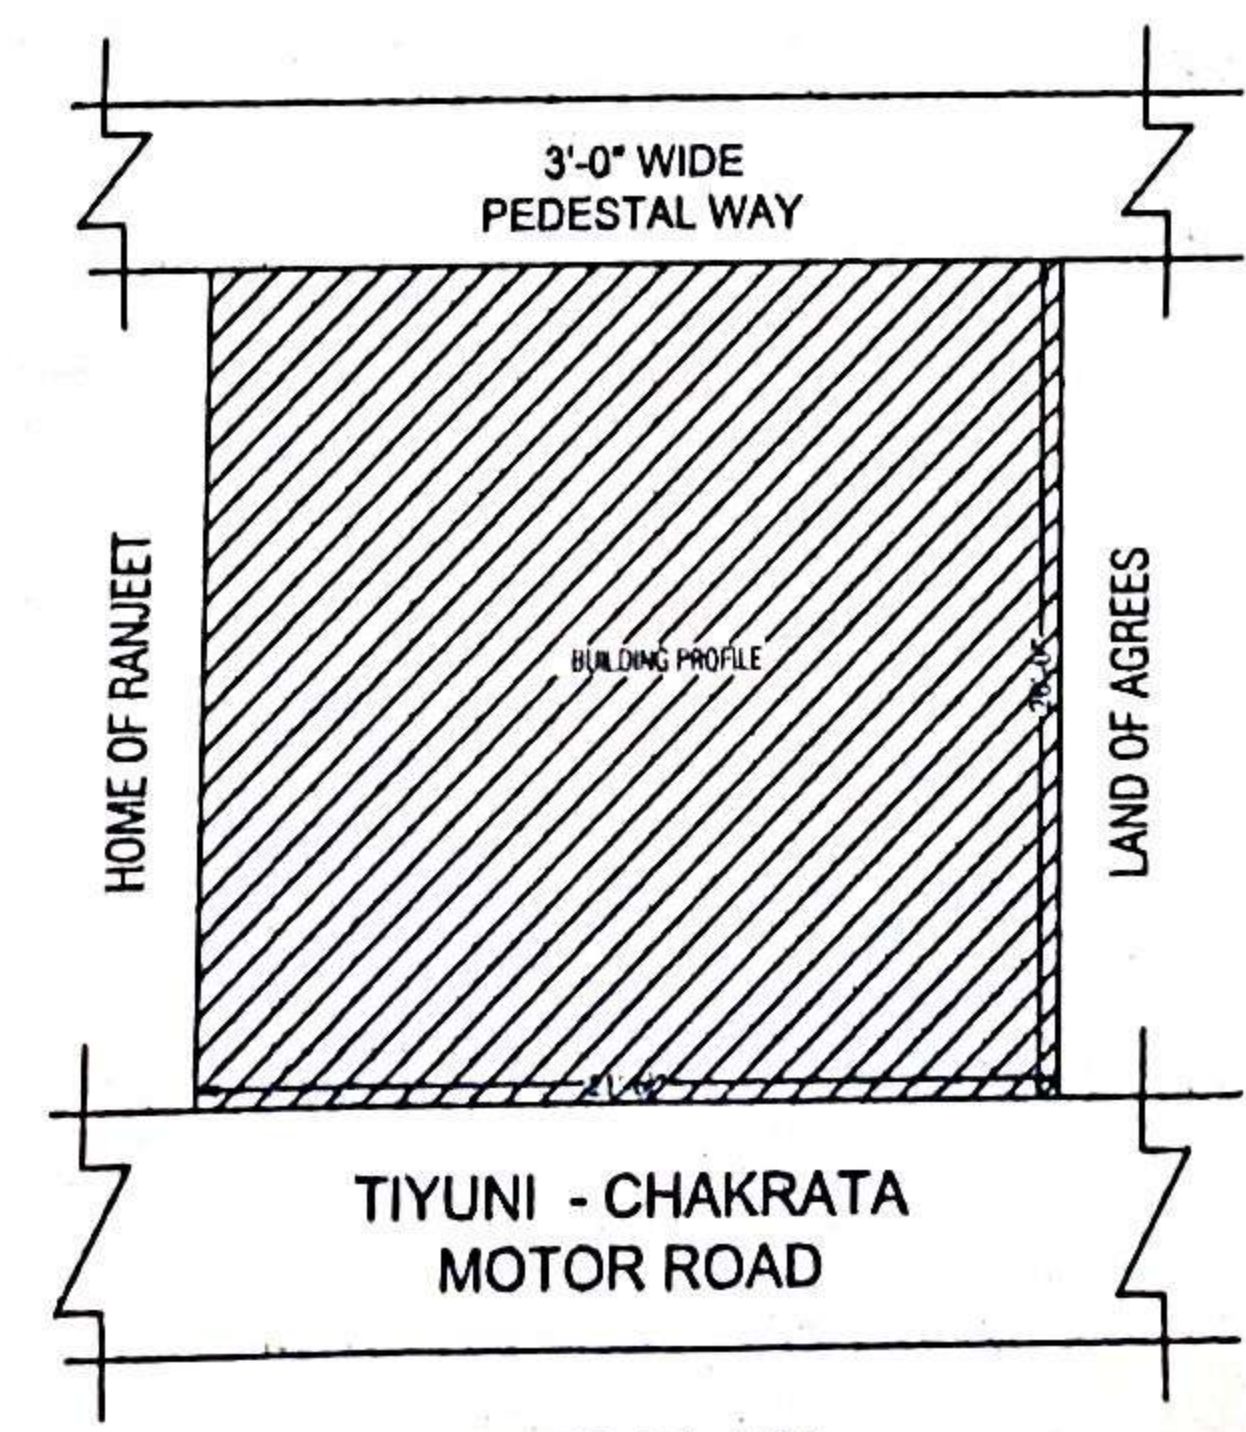

SITE PLAN