




SEC. AT CD (1:100)

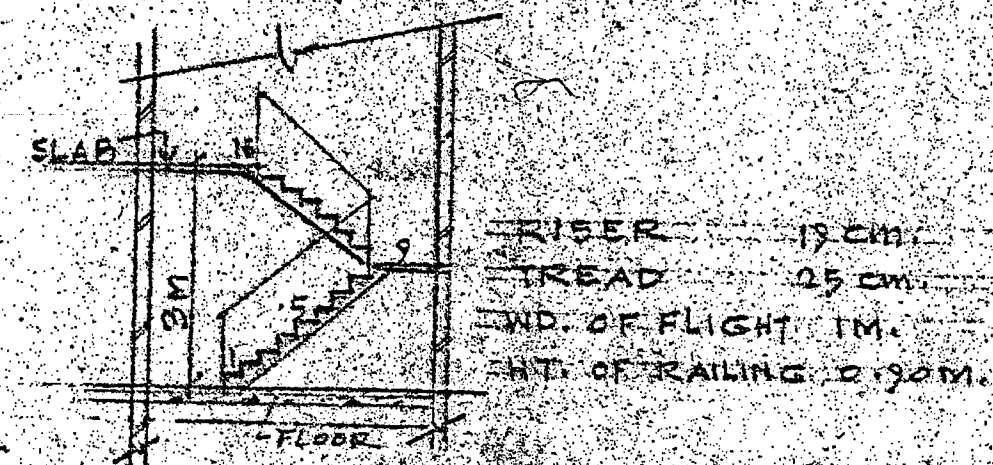


SEC. AT EE (1:100)

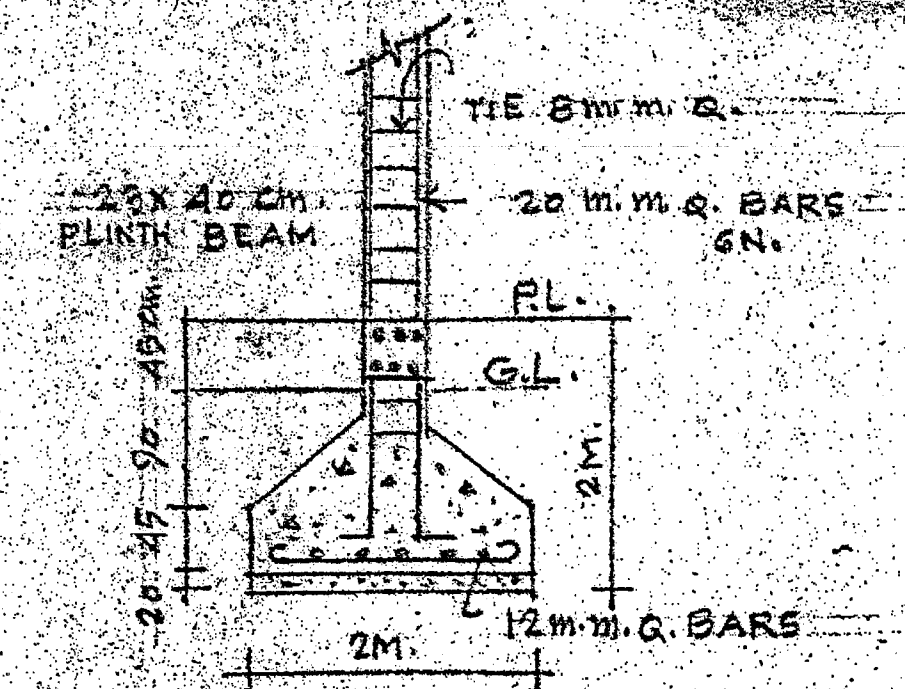


DETAIL OF R.C.C. COL. 1:50
23x40 cm.

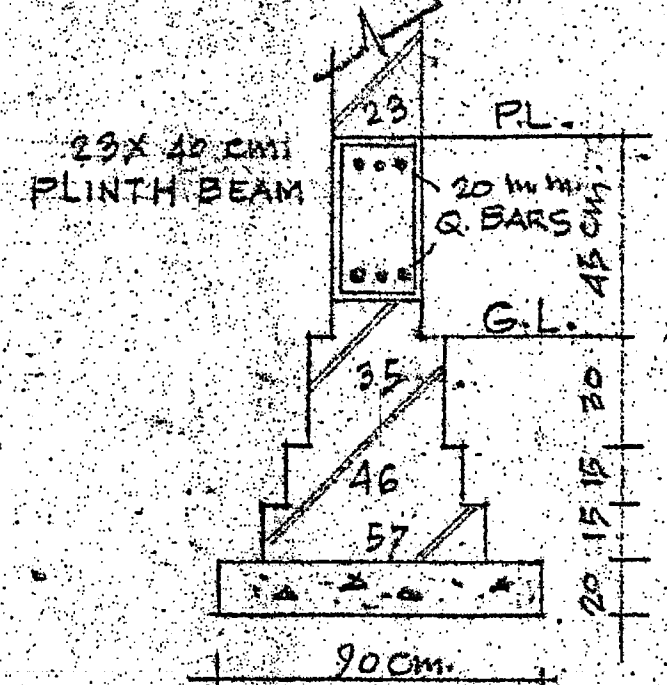


FOUNDATION DETAIL (1:20)

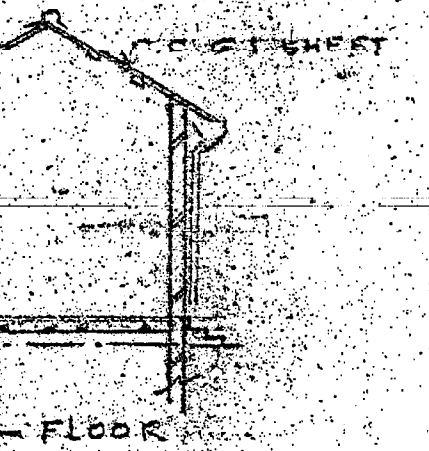


SEC. AT AB (1:100)

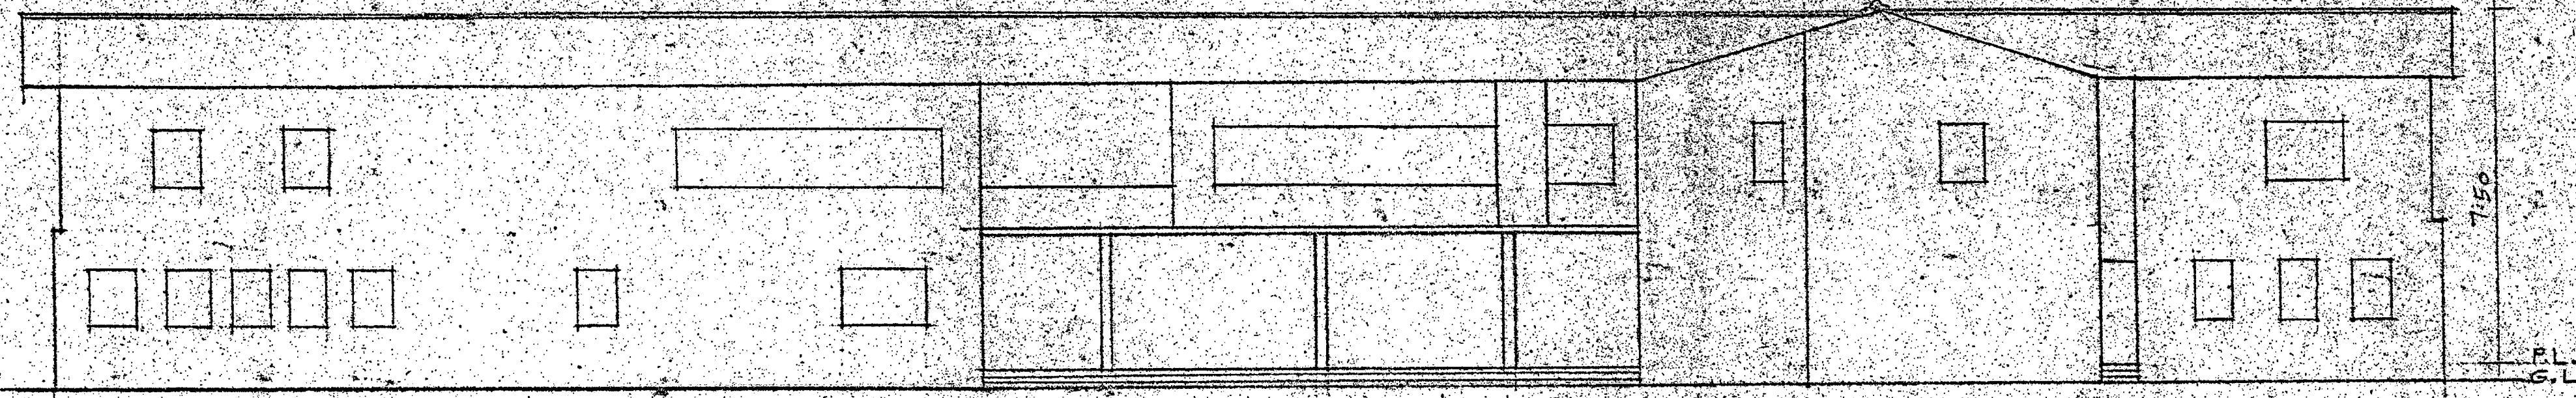

FRONT ELEVATION (1:100)

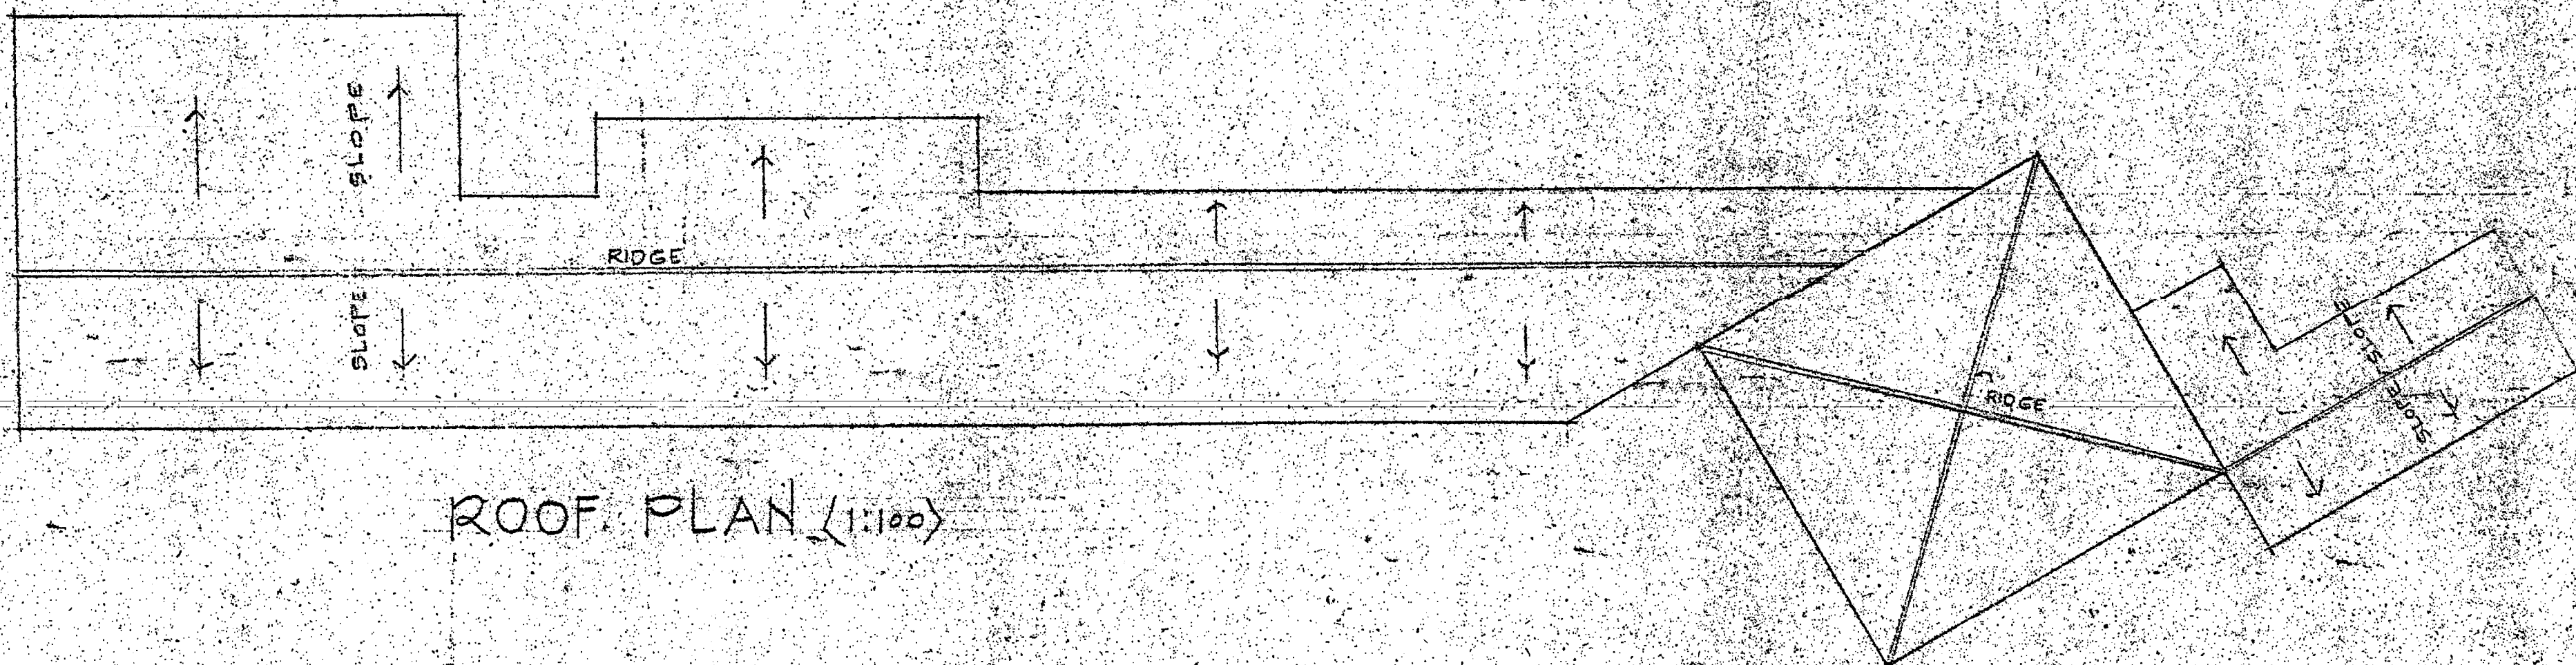


ROOF PLAN (1:100)

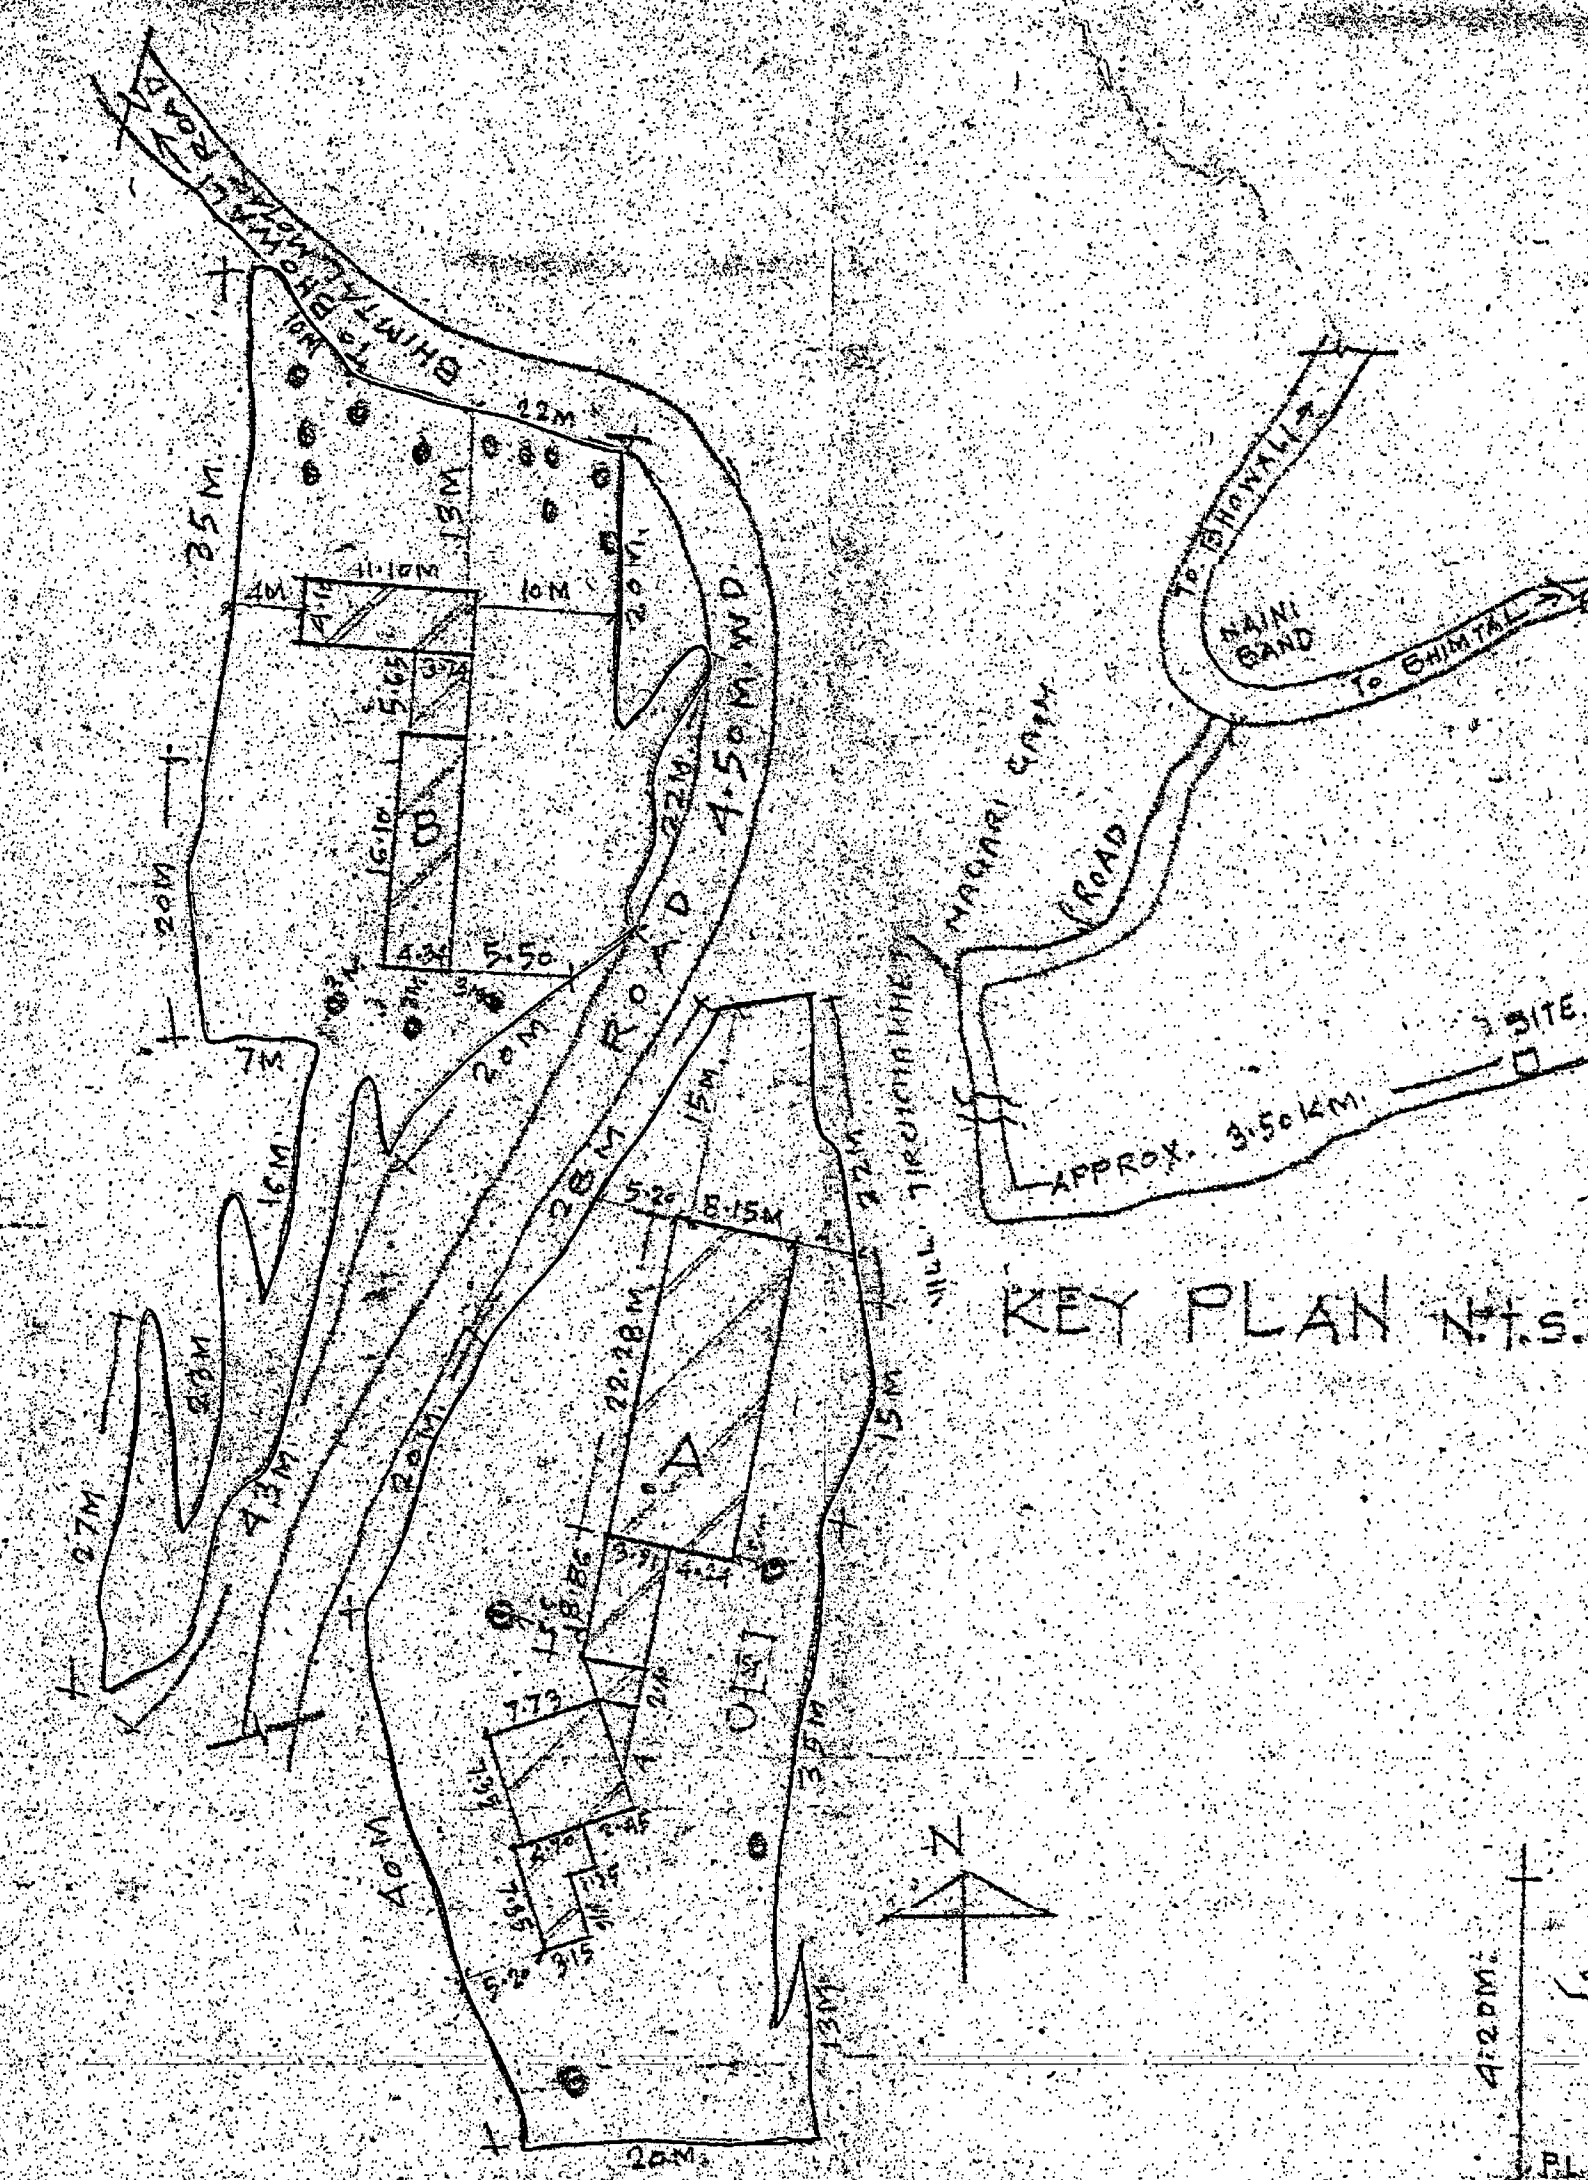


SITE PLAN (1:500)


KEY PLAN N.T.S.

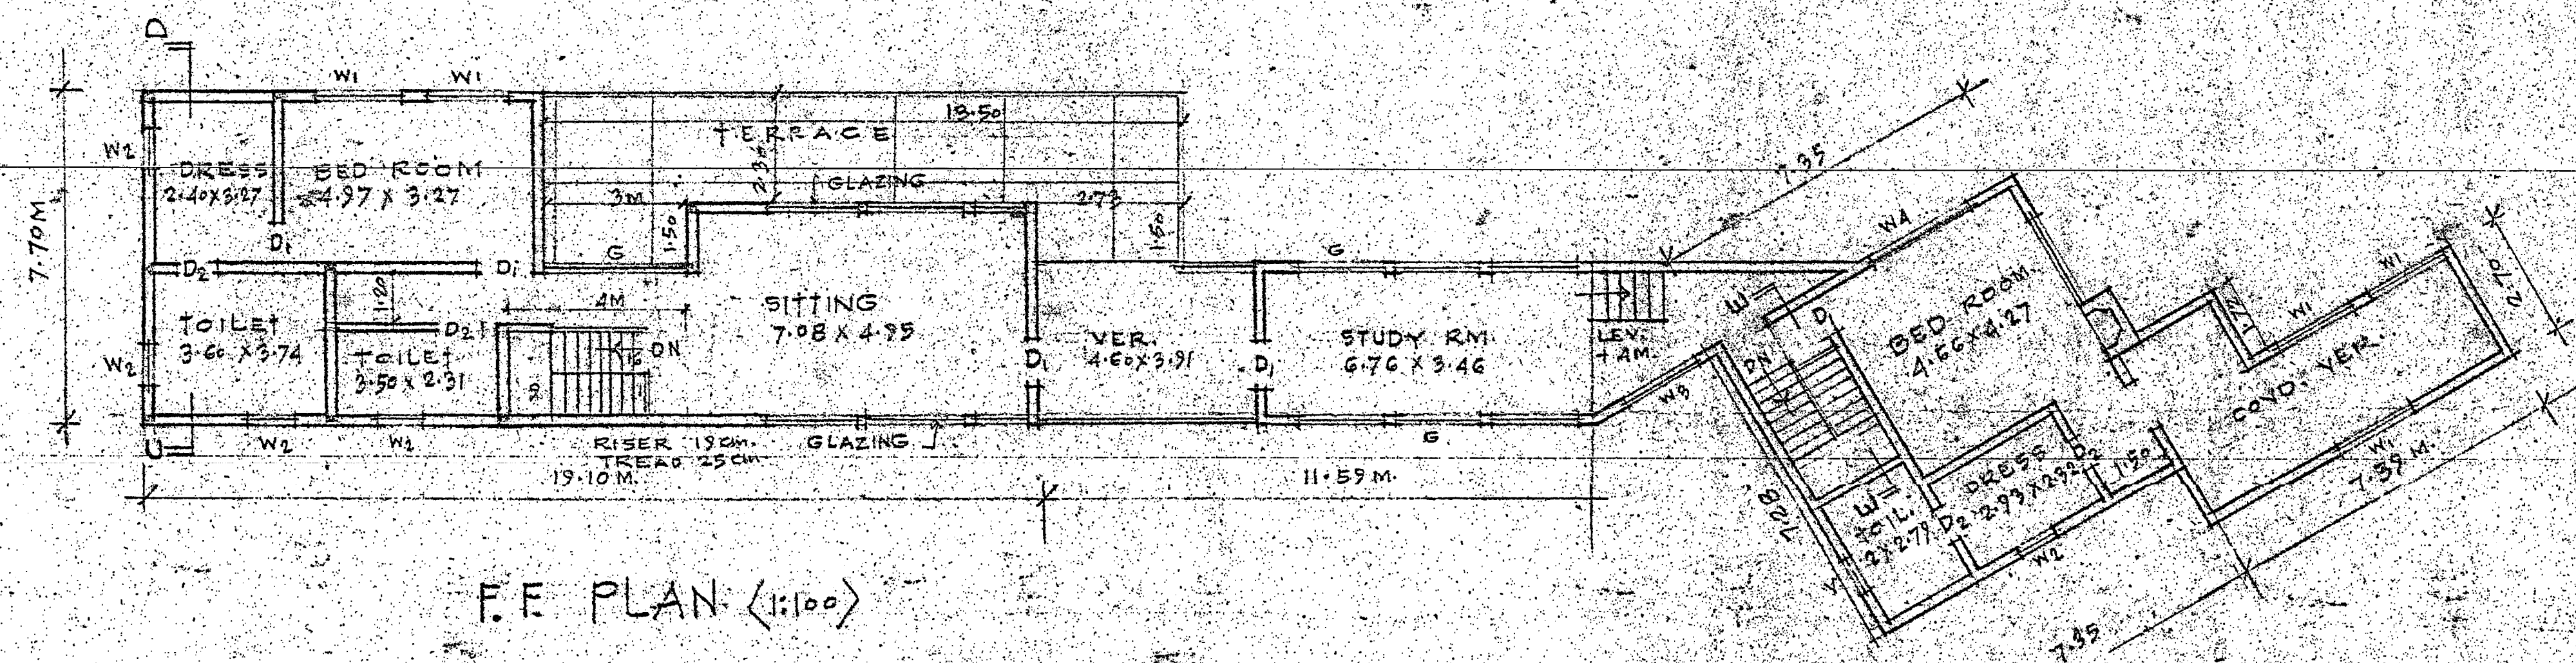


F.F. PLAN (1:100)

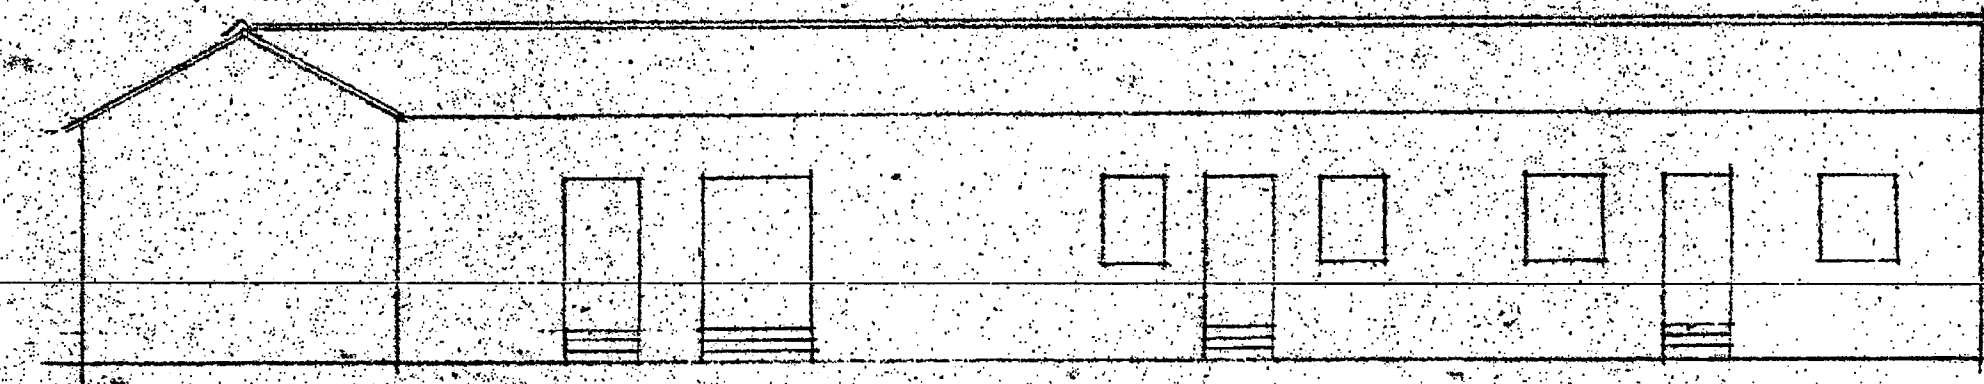


FRONT ELEVATION (1:100)

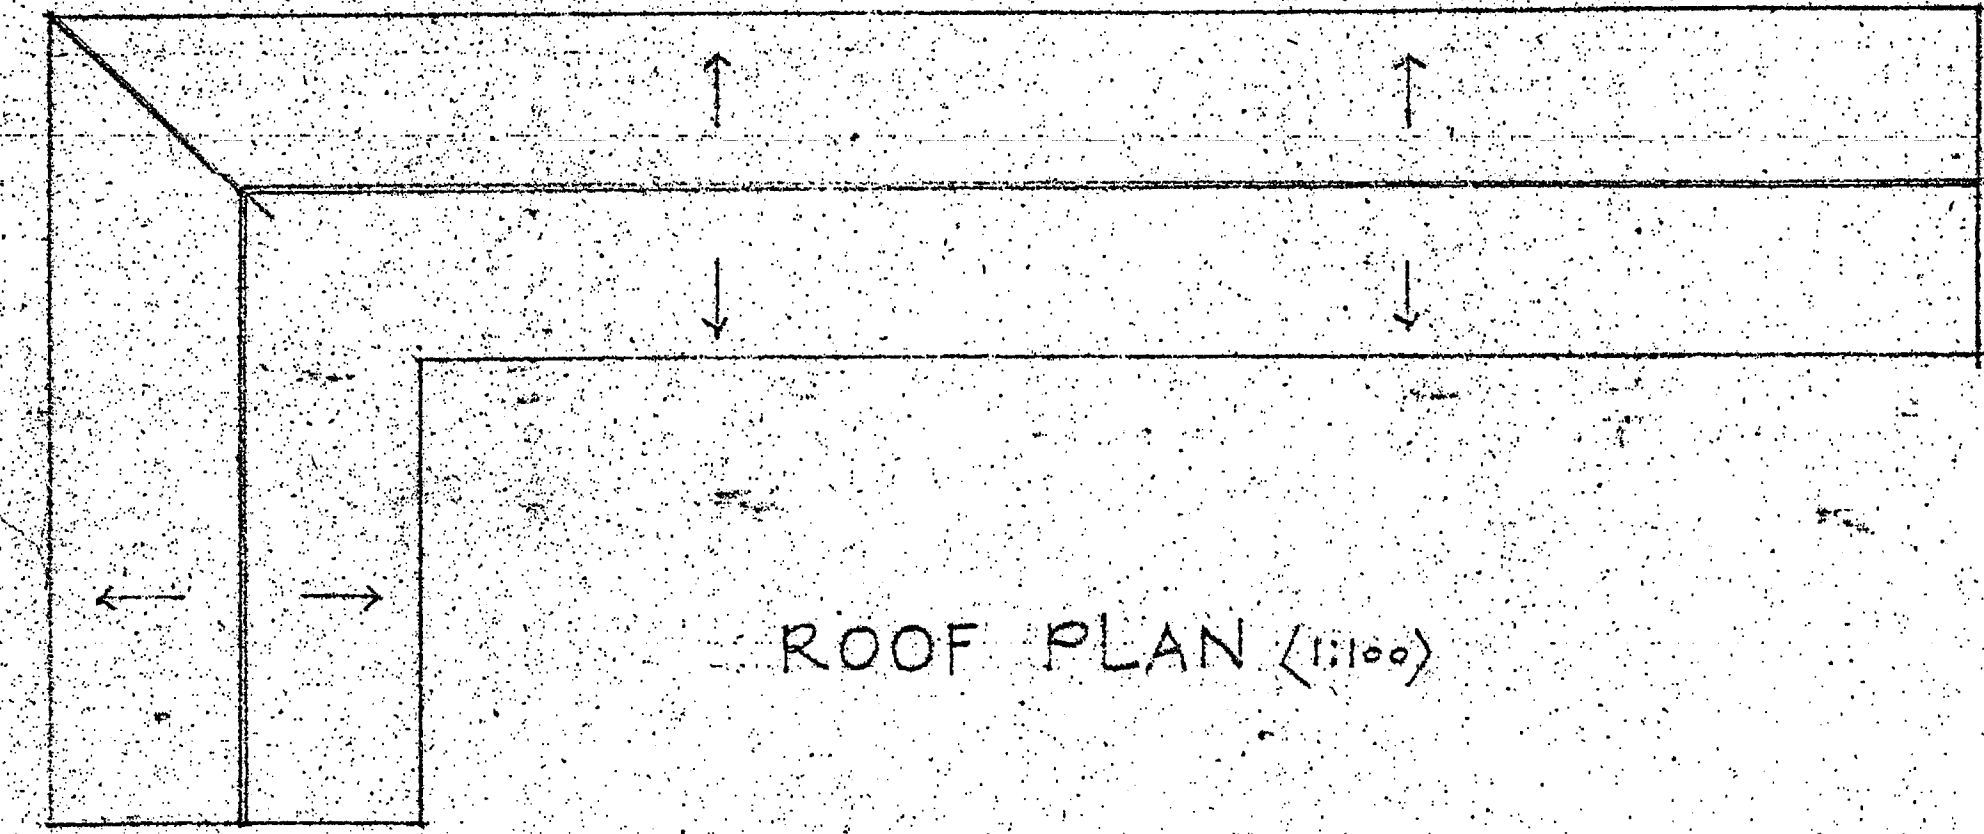

ROOF PLAN (1:100)

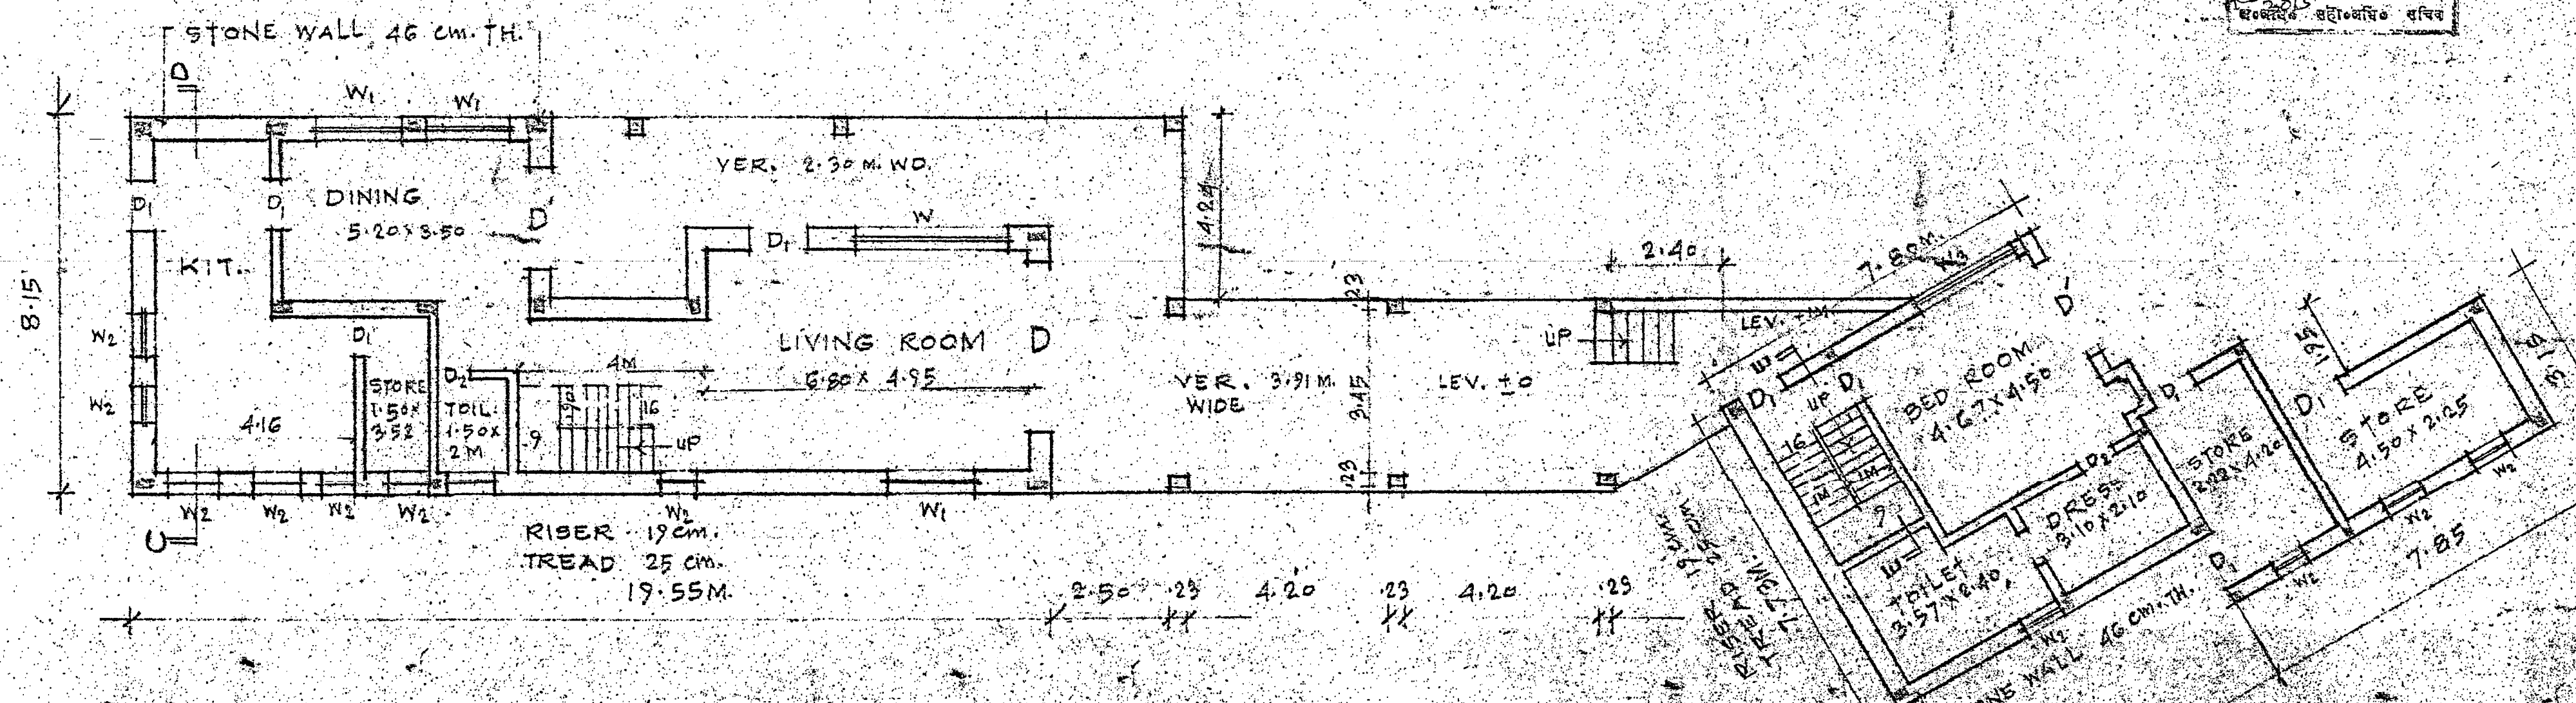

G.F. PLAN (1:100) A

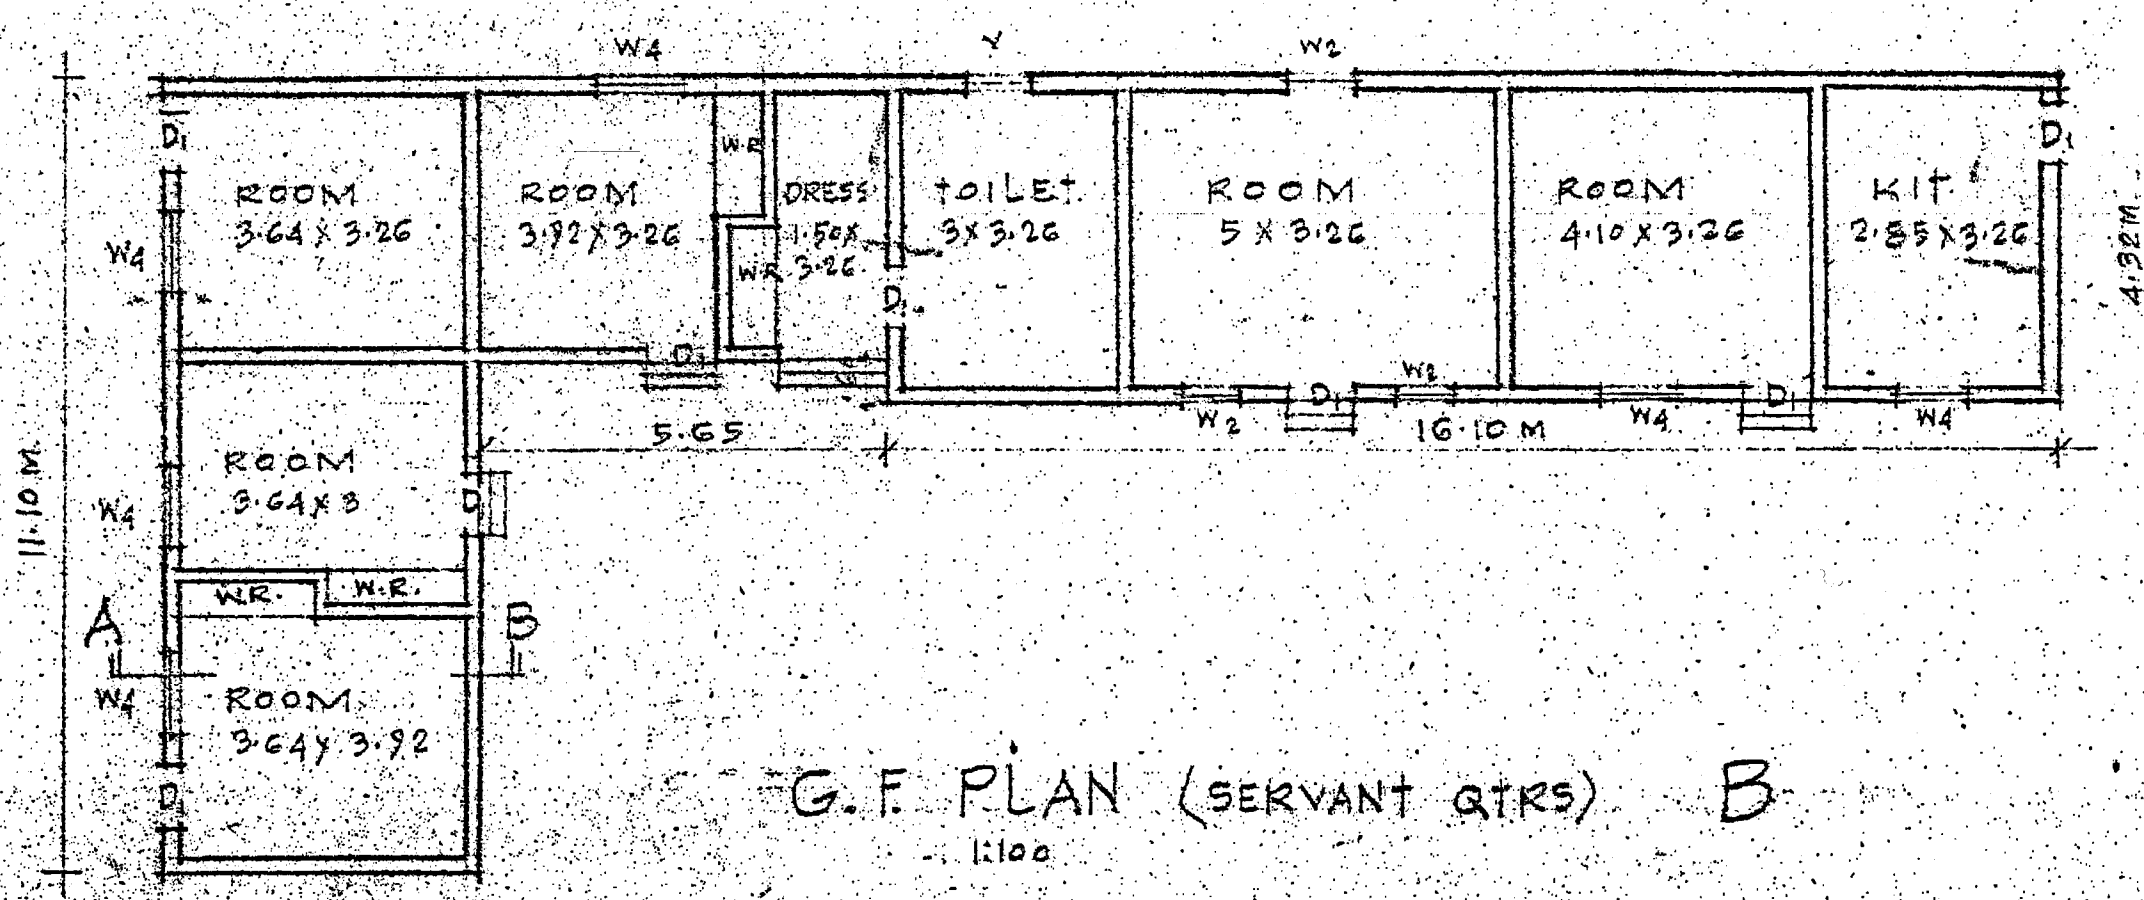

G.F. PLAN (SERVANT QTRS) B

RESI. BLDG. PLAN (RESI. & SERVANT QTRS) OF
TASNEEM AHAMADI D/O JUSTICE AJJ. MUSABBAR AHAMADI
AT VIL. LWESHAL PATTI. PASHCHAMI CHHAKHATA
BHIMTAL DISTT. NAINITAL (U.K.)

KHATAUNI KHATA N. 76, 47, 17, KHASARA N. 2779A, 2782 B, 2763, 2764, 2760, 2762, 2779 B

AREA CHART


1. PLOT AREA (FRONT 15 MTR)	3219.37 M ²
2. COVD. AREA OF BLOCK A	215.20 M ²
3. COVD. AREA OF BLOCK B	275.15 M ²
4. TOTAL GROUND COVERAGE (13.37%)	490.35 M ²
5. TOTAL COVD. AREA	725.36 M ²
6. PLANK	0.22
7. OPEN AREA G.F. (86.63%)	2769.00 M ²

SCHEDULE OF DOORS & WINDOWS

N	TYPE	WIDTH	HEIGHT	REMARKS
D1	D	0.90	2.10	
D2	D	0.90	2.10	
D3	D	0.75	2.10	
D4	D	0.75	2.10	
ANNEXURE III A
CERTIFIED THAT
THE BUILDING PLANS SUBMITTED FOR APPROVAL SATISFY
THE SAFETY REQUIREMENTS AND THE INFORMATION GIVEN
IS FACTUALLY CORRECT TO THE BEST OF OUR KNOWLEDGE
& UNDERSTANDING.
2. PROVISIONS FOR STRUCTURAL SAFETY FROM NATURAL
HAZARDS SHALL BE ADHERED TO DURING THE
CONSTRUCTION.

C.S. Rawat
B. G. S. RAWAT
Modern Plan & Spec
SIKANDARPUR ARCHITECT/LICENSER

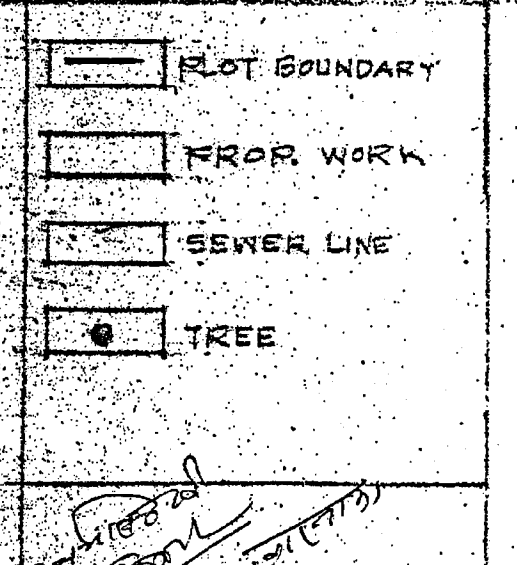

OWNER'S SIG.