


LAWN &
APPLE
ORCHARD
AREA

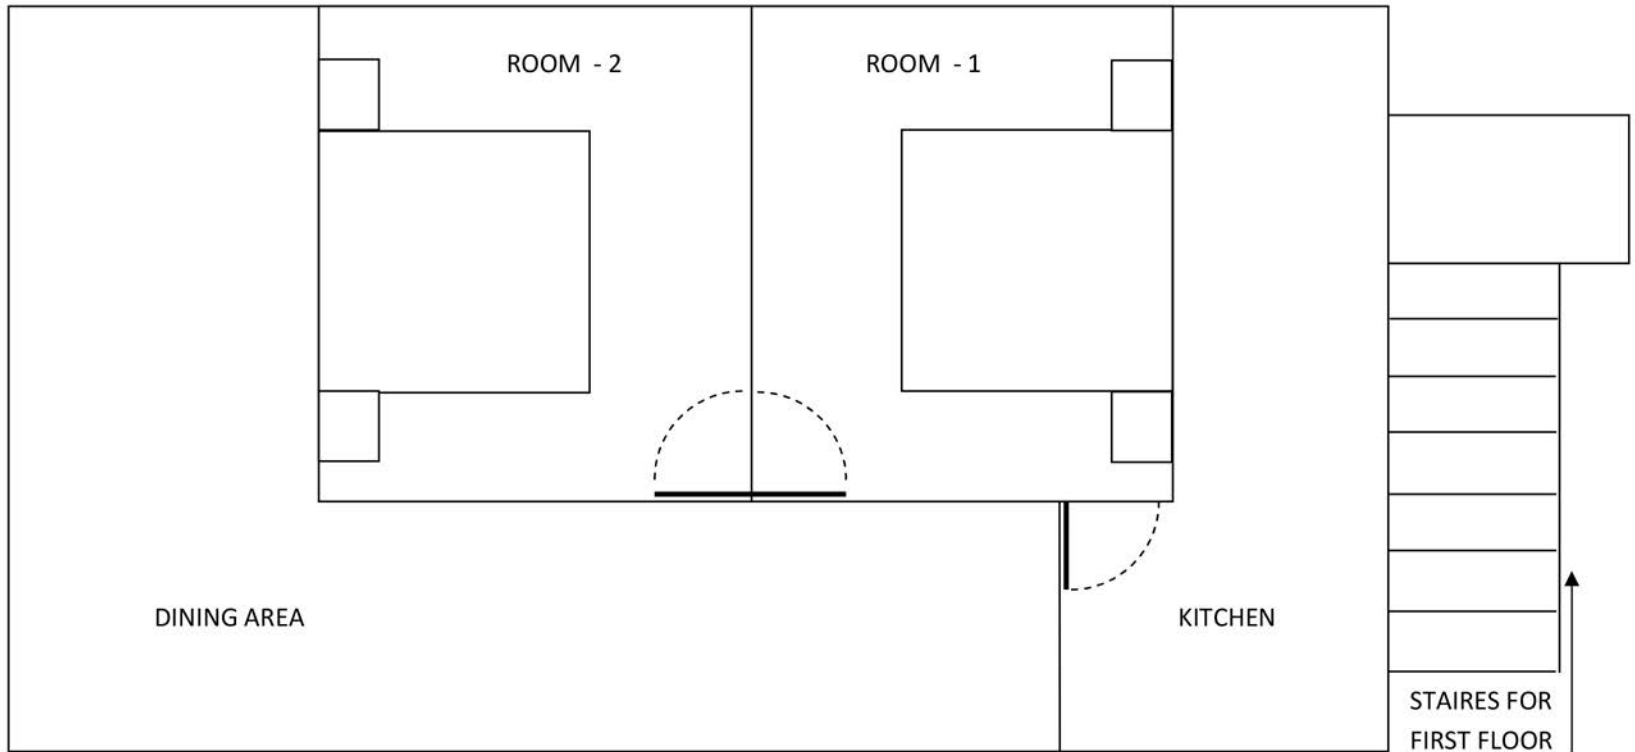


OPEN SITTING AREA


E
N
T
R
A
N
C
E

Ground Floor Plan for Homestay
Mountain Village Stay
Dharali Harsil, Uttarkashi
Uttarakhand


VINAY KUMAR SINGH
Registered Architect
Reg.No. CA/2005/35698

APPLE ORCHARD AREA

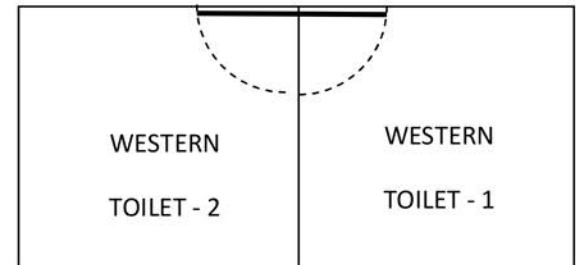

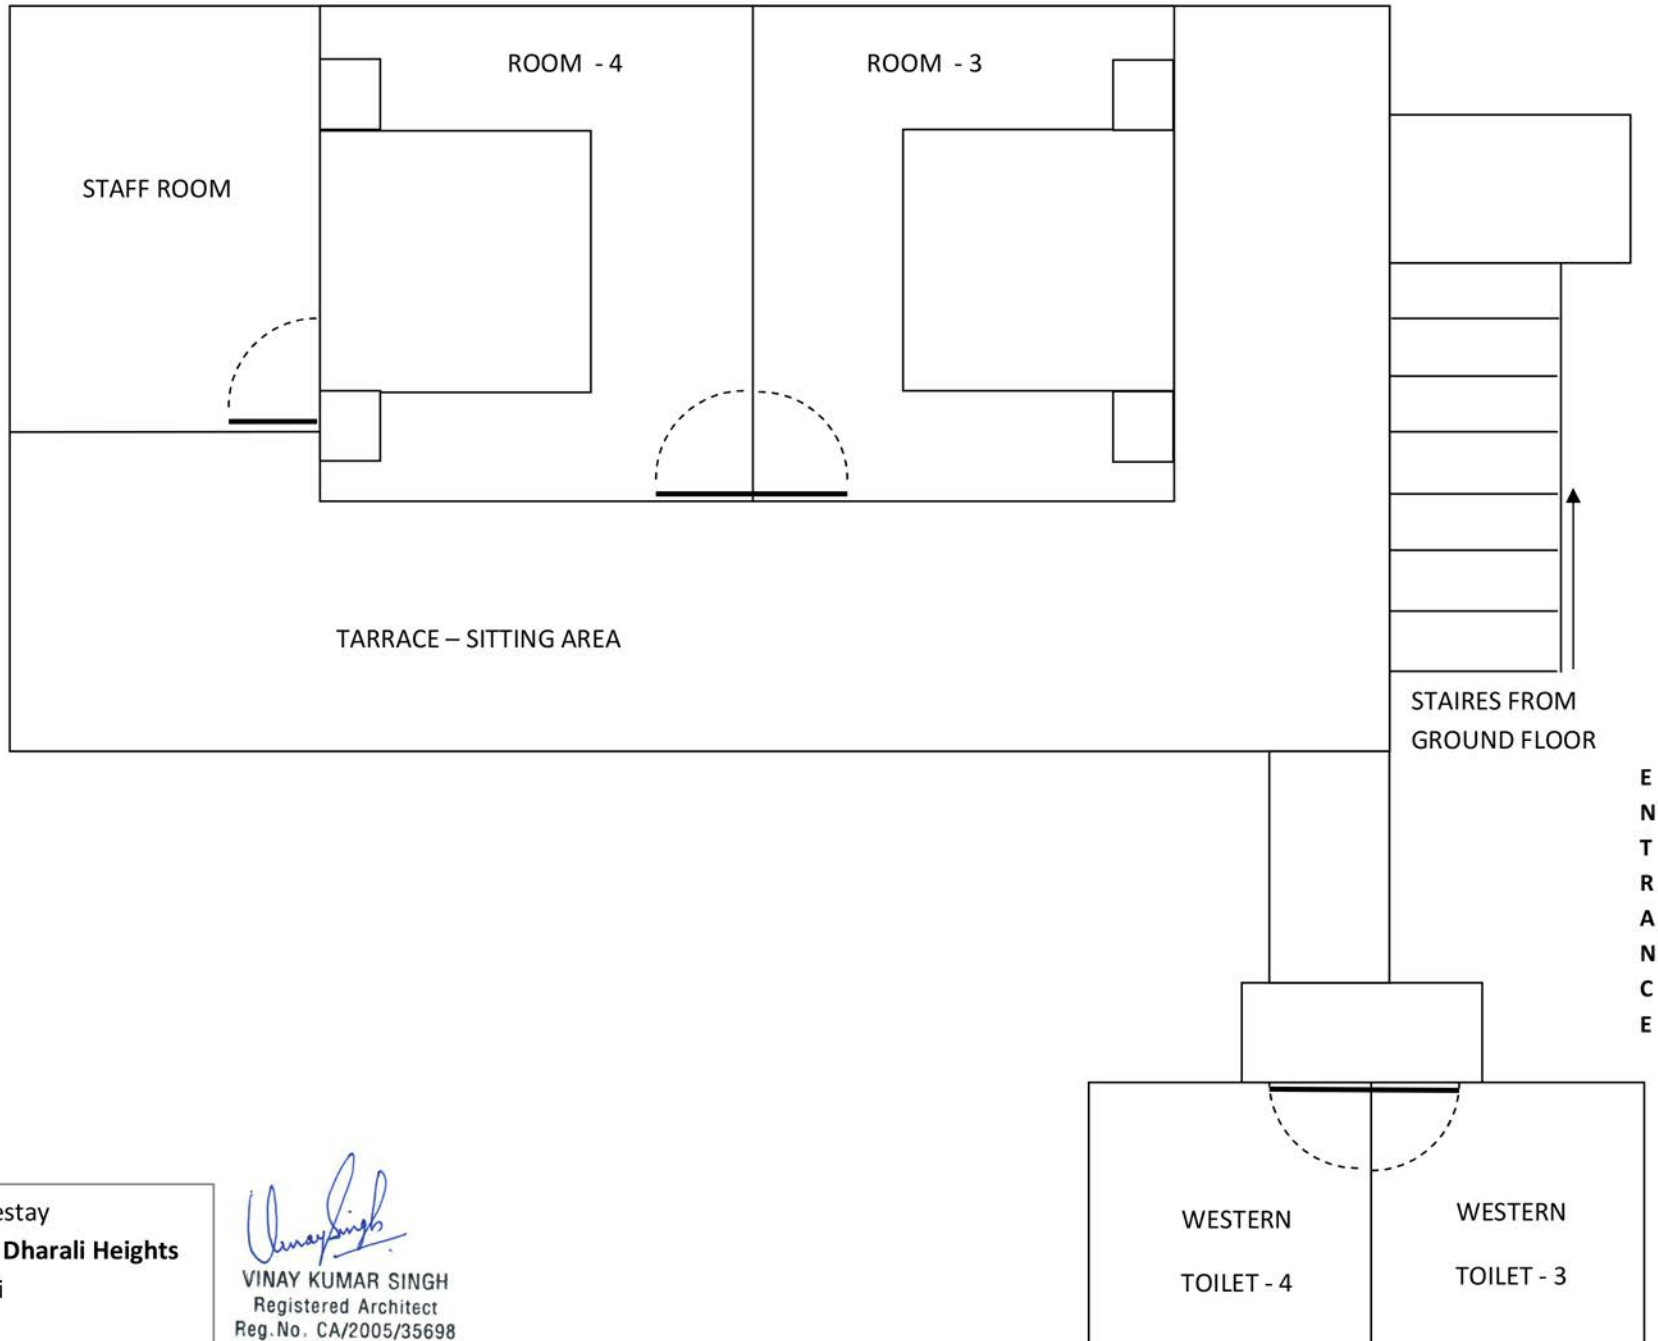

First Floor Plan for Homestay
Mountain Village Stay – Dharali Heights
 Dharali Harsil, Uttarkashi
 Uttarakhand


 VINAY KUMAR SINGH
 Registered Architect
 Reg.No. CA/2005/35698