


VIDISHA HOME STAY

EXISTING BUILDING PLAN FOR THE PROPOSAL OF VIDISHA HOME STAY, AT VILLAGE BHATTA GAOUN, MUSSOORIE

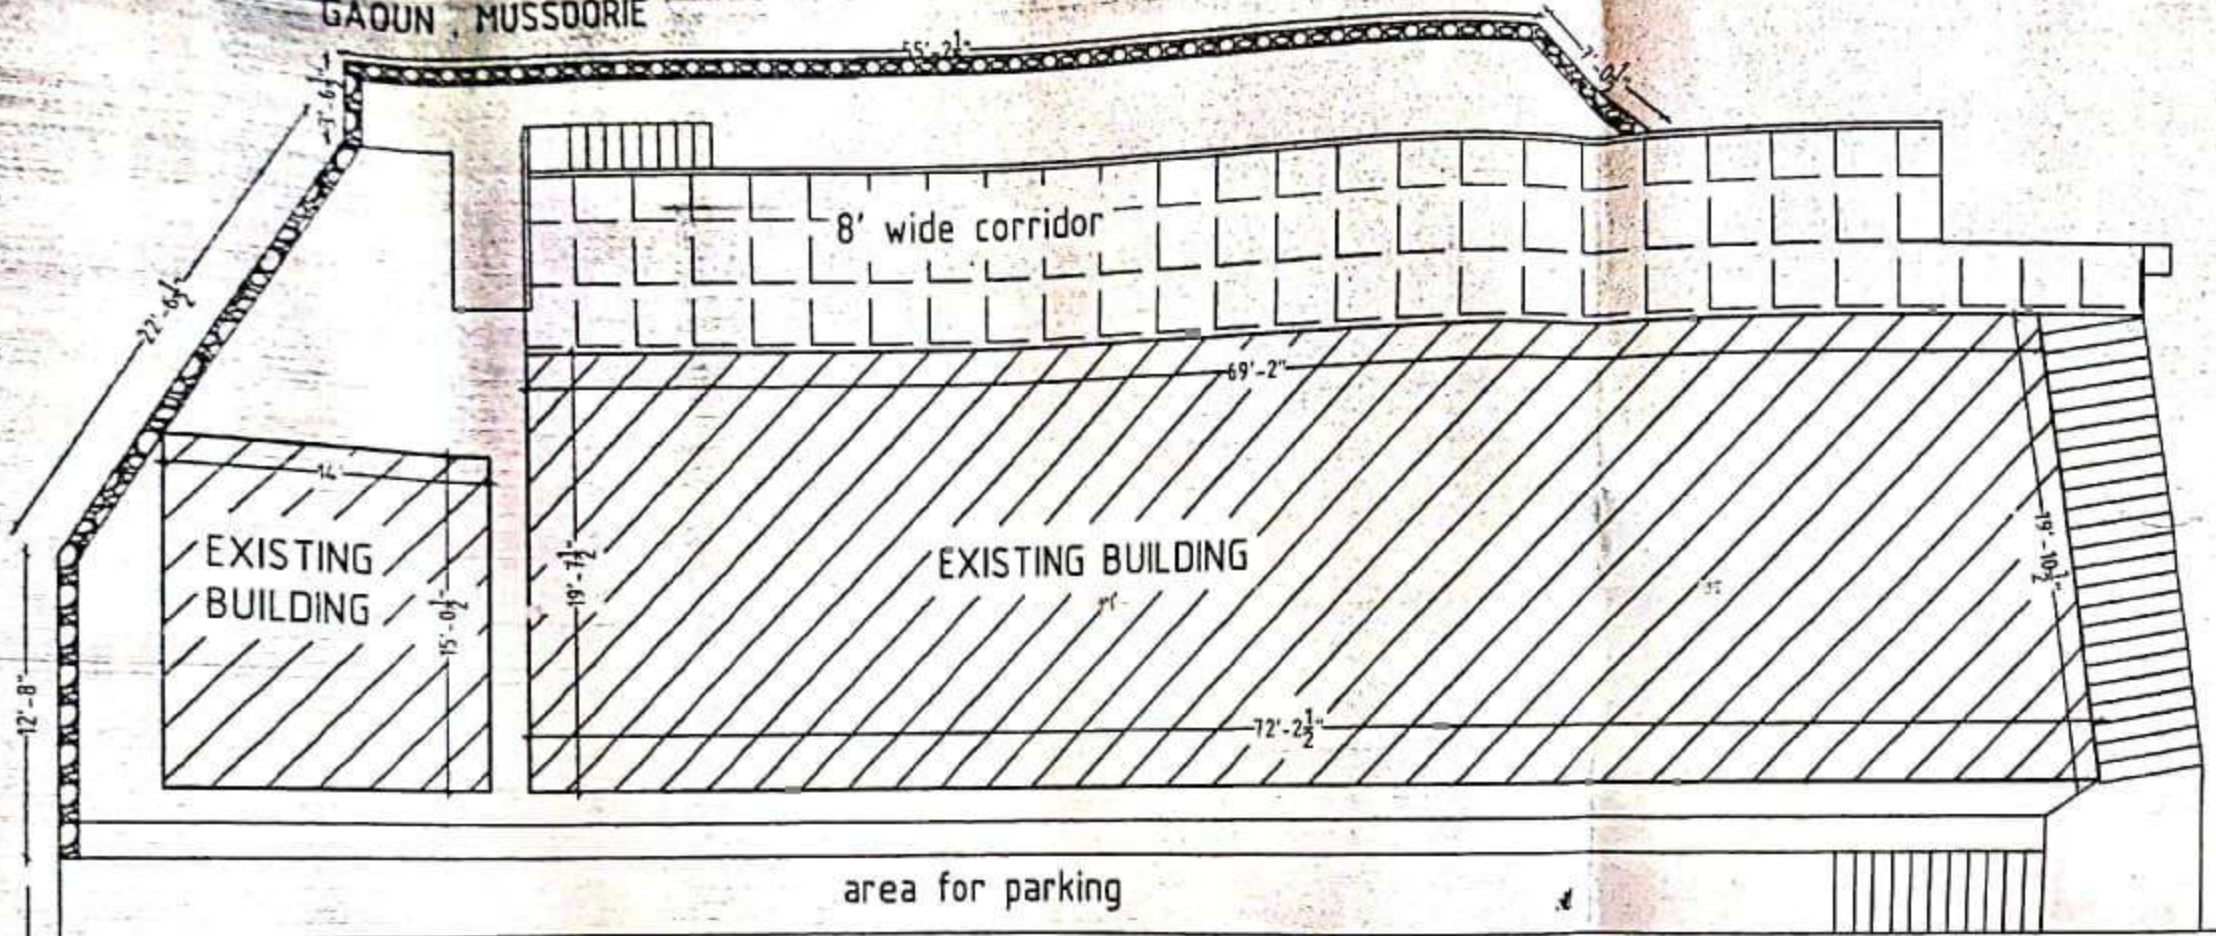

28'-6" W ROAD

TO MUSSOORIE



SITE PLAN,

NOT FOR MDDA

Ar. Shankar Singh Kunwar
CA/2017/82136
Mob: 9760944582


TO DEHRADUN



VIDISHA HOME STAY

EXISTING BUILDING PLAN FOR THE PROPOSAL OF VIDISHA HOME STAY, AT VILLAGE BHATTA GAOUN, MUSSOORIE

COVERED AREA FOR ROOM-1387 SQFT

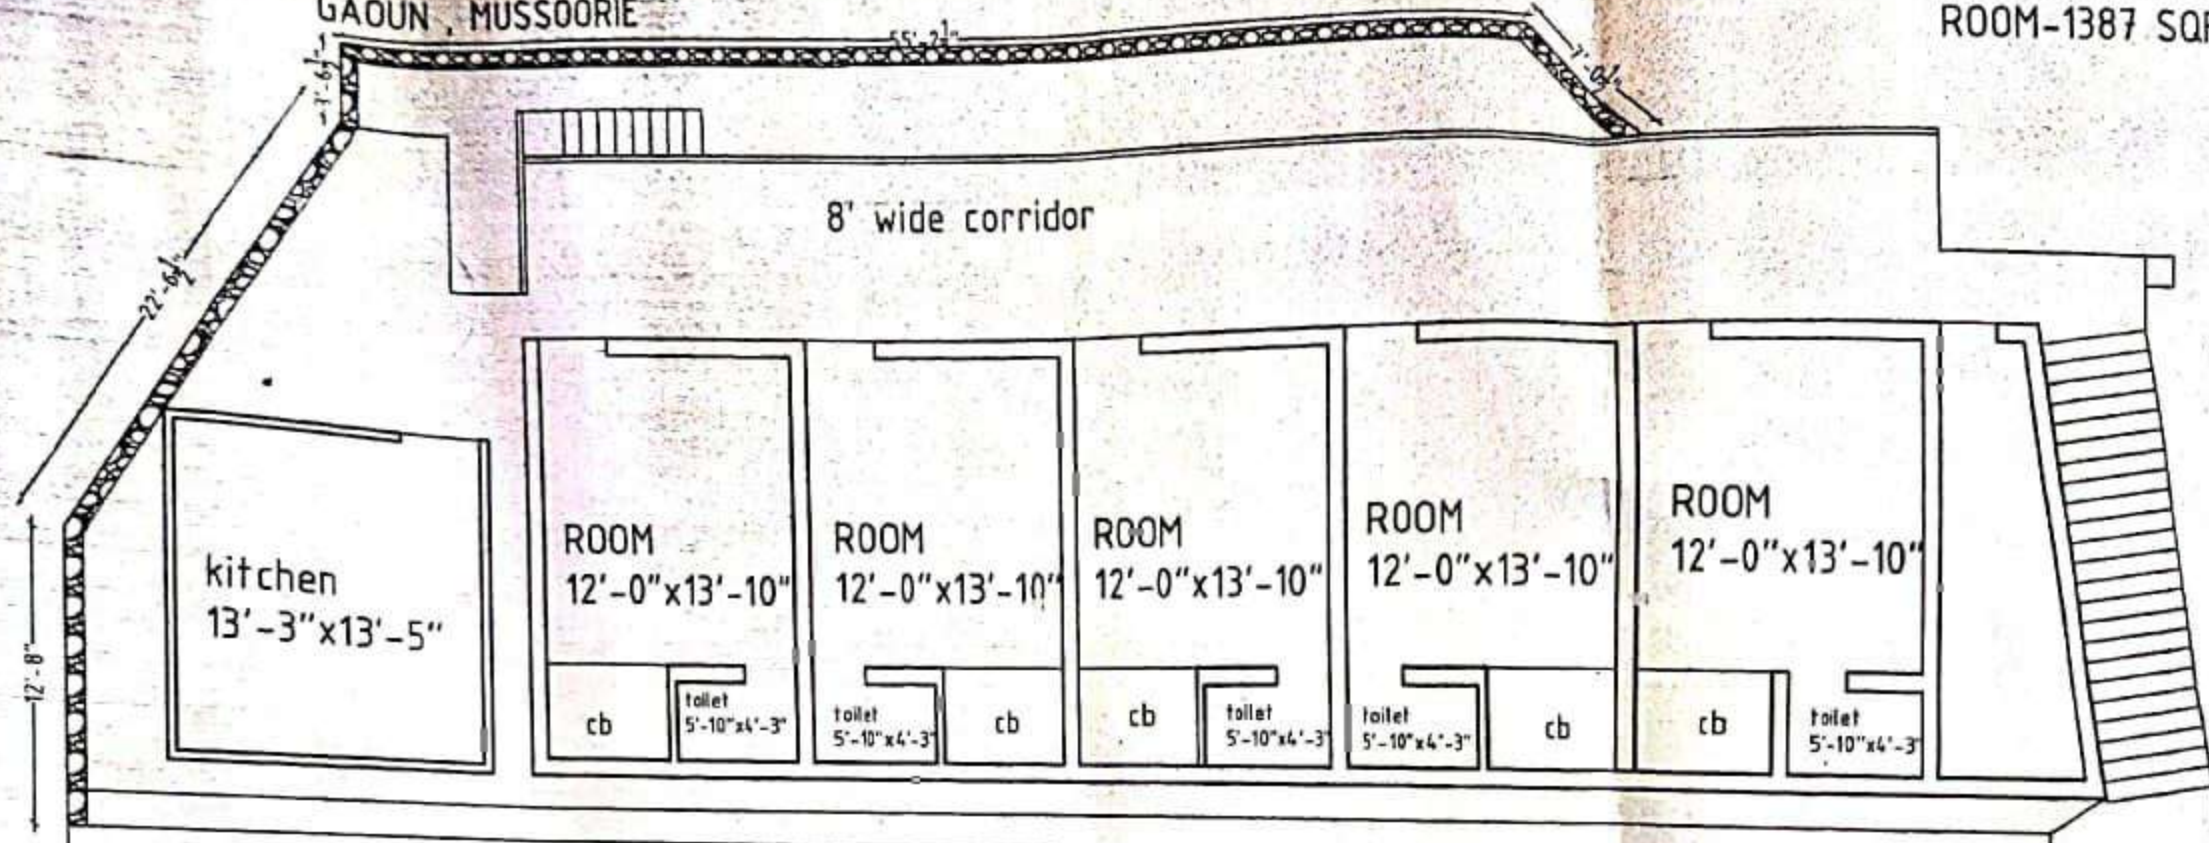


12'-8"

area for parking

28'-6" W ROAD

TO MUSSOORIE
COVERED AREA FOR KITCHEN-210 SQFT

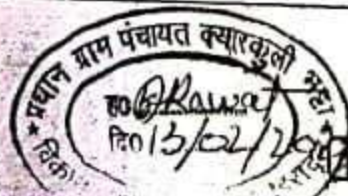

GROUND FLOOR

NOT FOR MDDA

Ar. Shankar Singh Kunwar
Ar. Shankar Singh Kunwar
CA/2017/22135
Mob: 9700944582

TO DEHRADUN