



# VIDISHA HOME STAY

EXISTING BUILDING PLAN FOR THE PROPOSAL OF VIDISHA HOME STAY, AT VILLAGE BHATTA GAOUN, MUSSOORIE

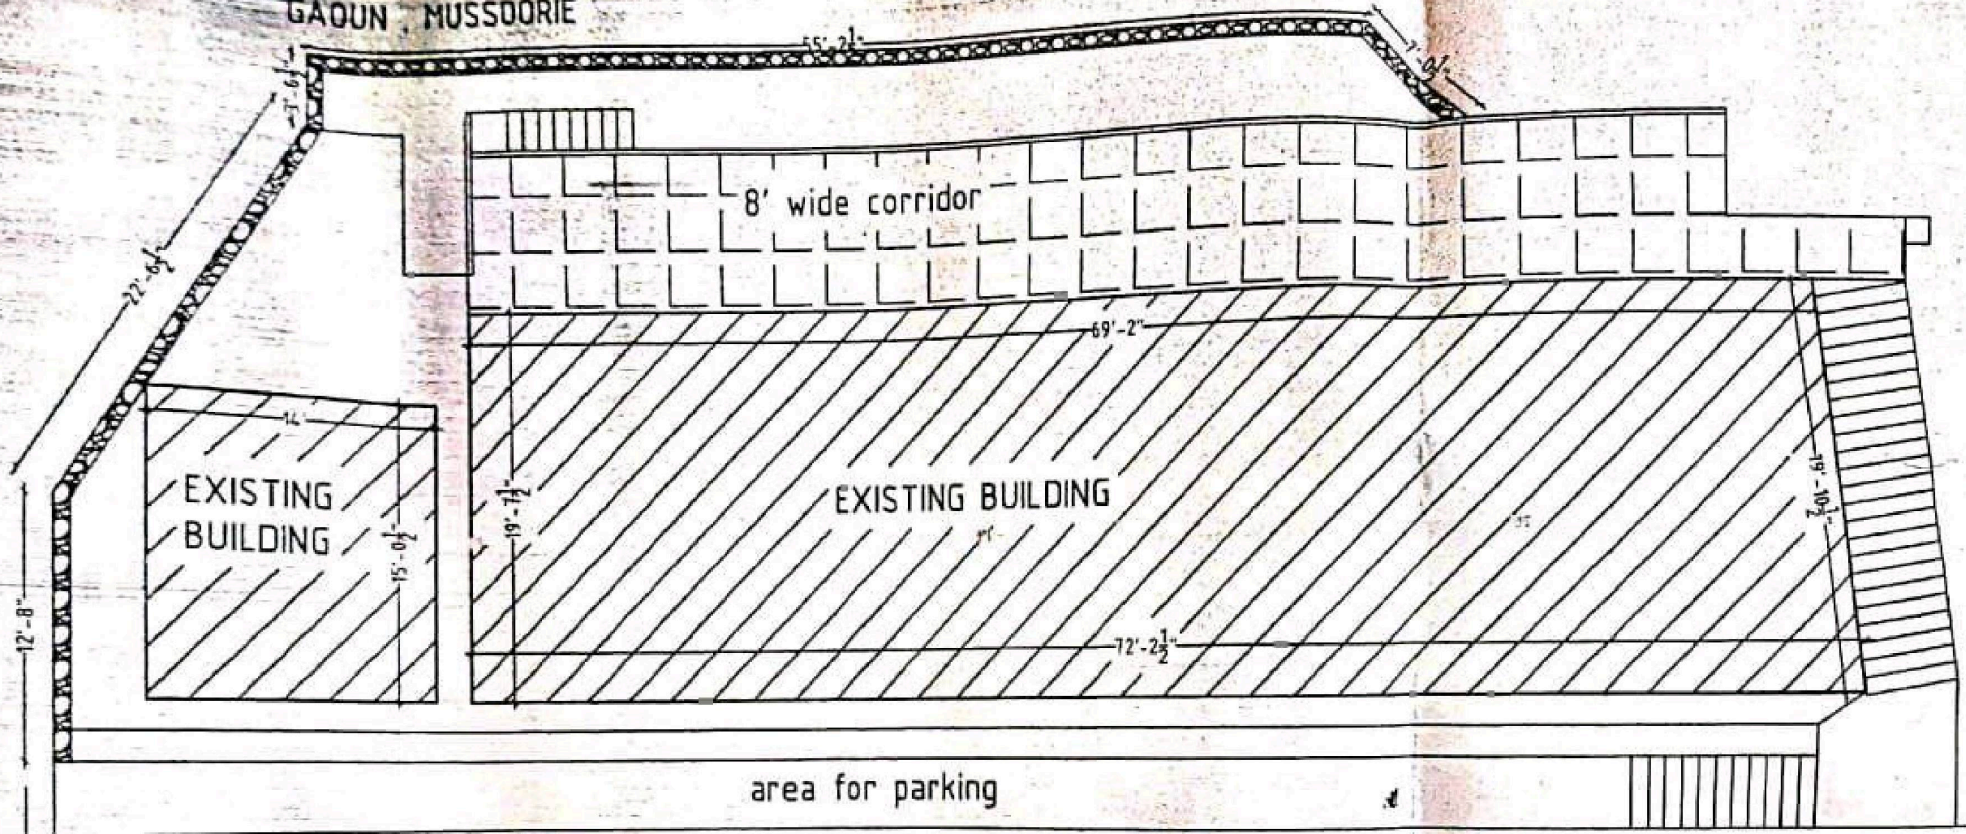

TO MUSSOORIE

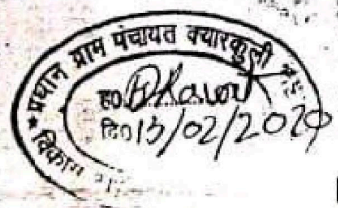

SITE PLAN,

NOT FOR MDDA

Ar. Shankar Singh Kunwar  
CAI/2017/82136  
Mob: 9760944582

TO DEHRADUN




Scanned with CamScanner

# VIDISHA HOME STAY


EXISTING BUILDING PLAN FOR THE PROPOSAL OF VIDISHA HOME STAY, AT VILLAGE BHATTA GAOUN, MUSSOORIE

COVERED AREA FOR ROOM-1387 SQFT

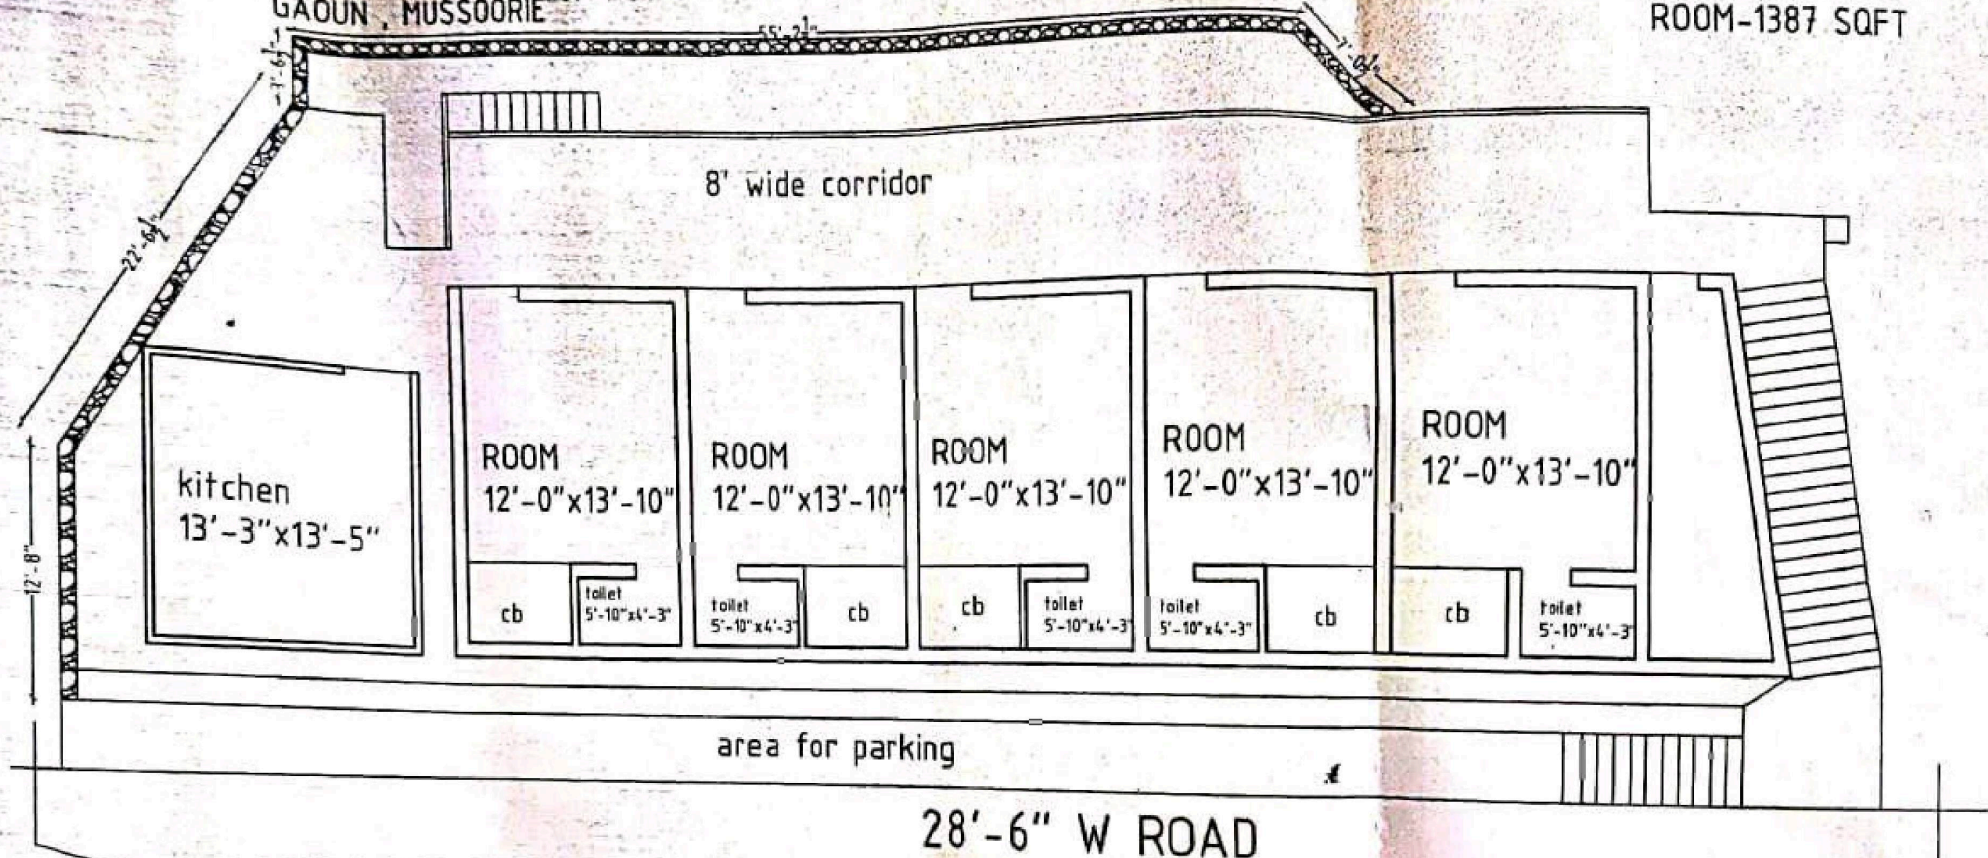

TO MUSSOORIE

COVERED AREA FOR KITCHEN-210 SQFT

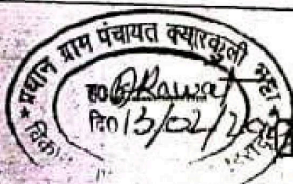

GROUND FLOOR


NOT FOR MDDA

Ar. Shankar Singh Kunwar  
CA/2017/22136  
Mob: 9700944582


TO DEHRADUN

# VIDISHA HOME STAY



EXISTING BUILDING PLAN FOR THE PROPOSAL OF VIDISHA HOME STAY,  
AT VILLAGE BHATTA GAOUN, MUSSOORIE

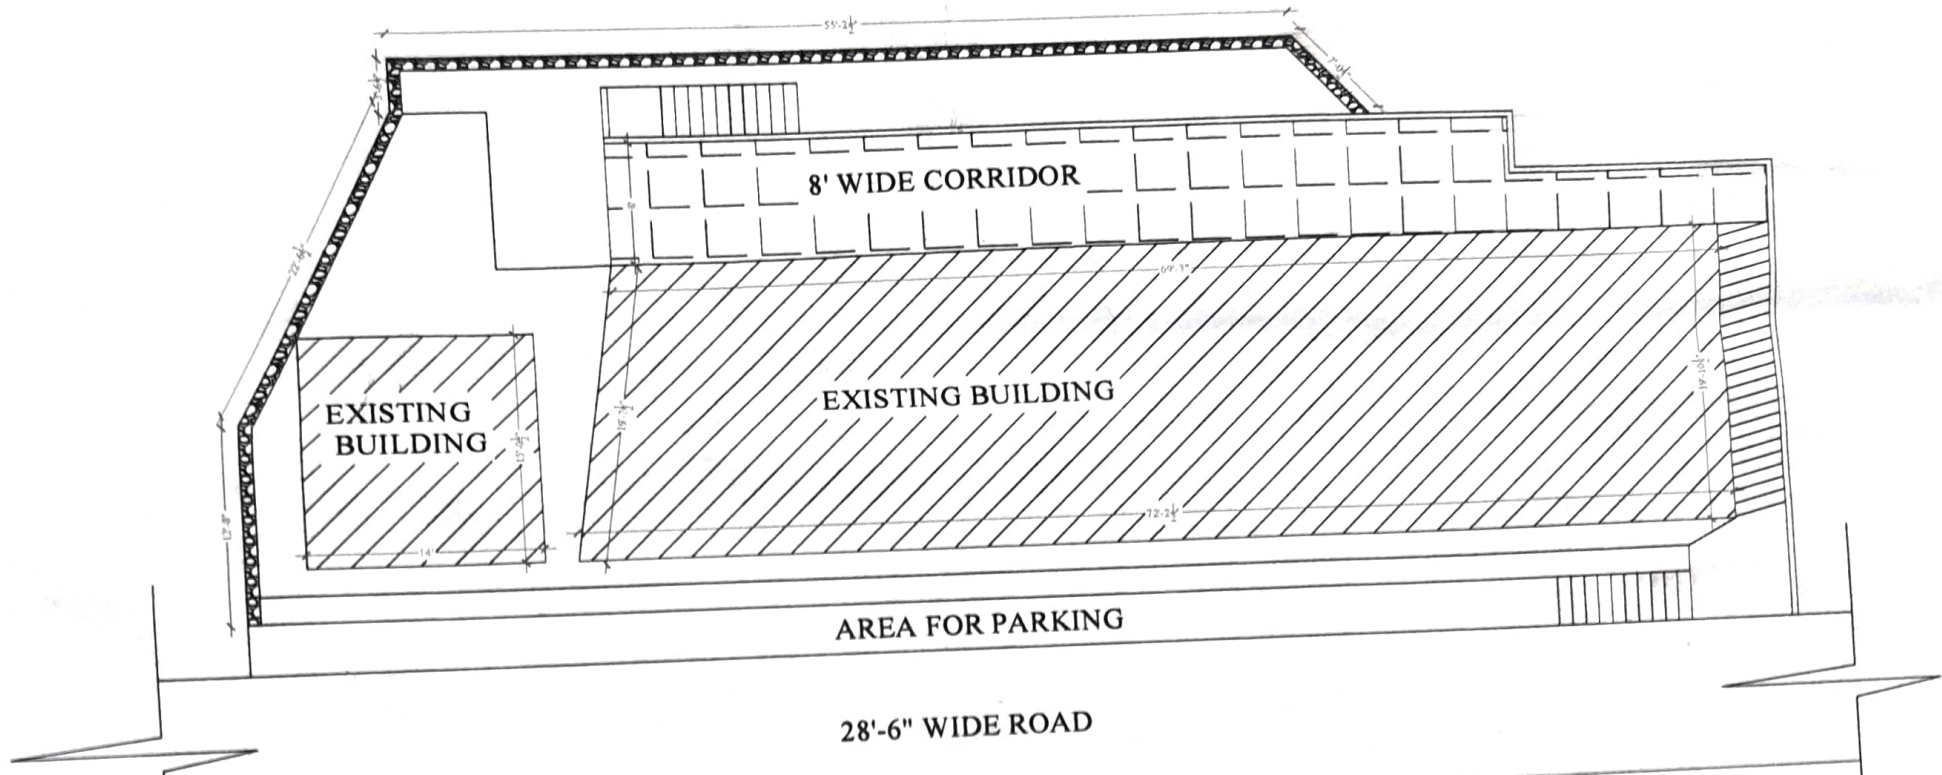


SITE PLAN

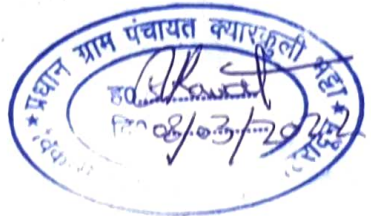


*Rupesh Kumar*  
AR. RUPESH KUMAR  
B Arch., M.C.A.  
CA/2019/117660  
Mob.: 9634101522  
(Not For M.D.D.A)

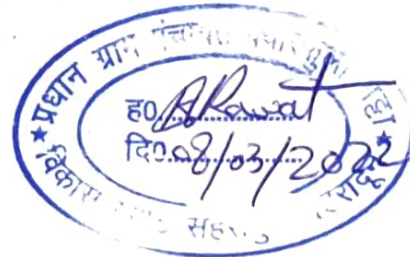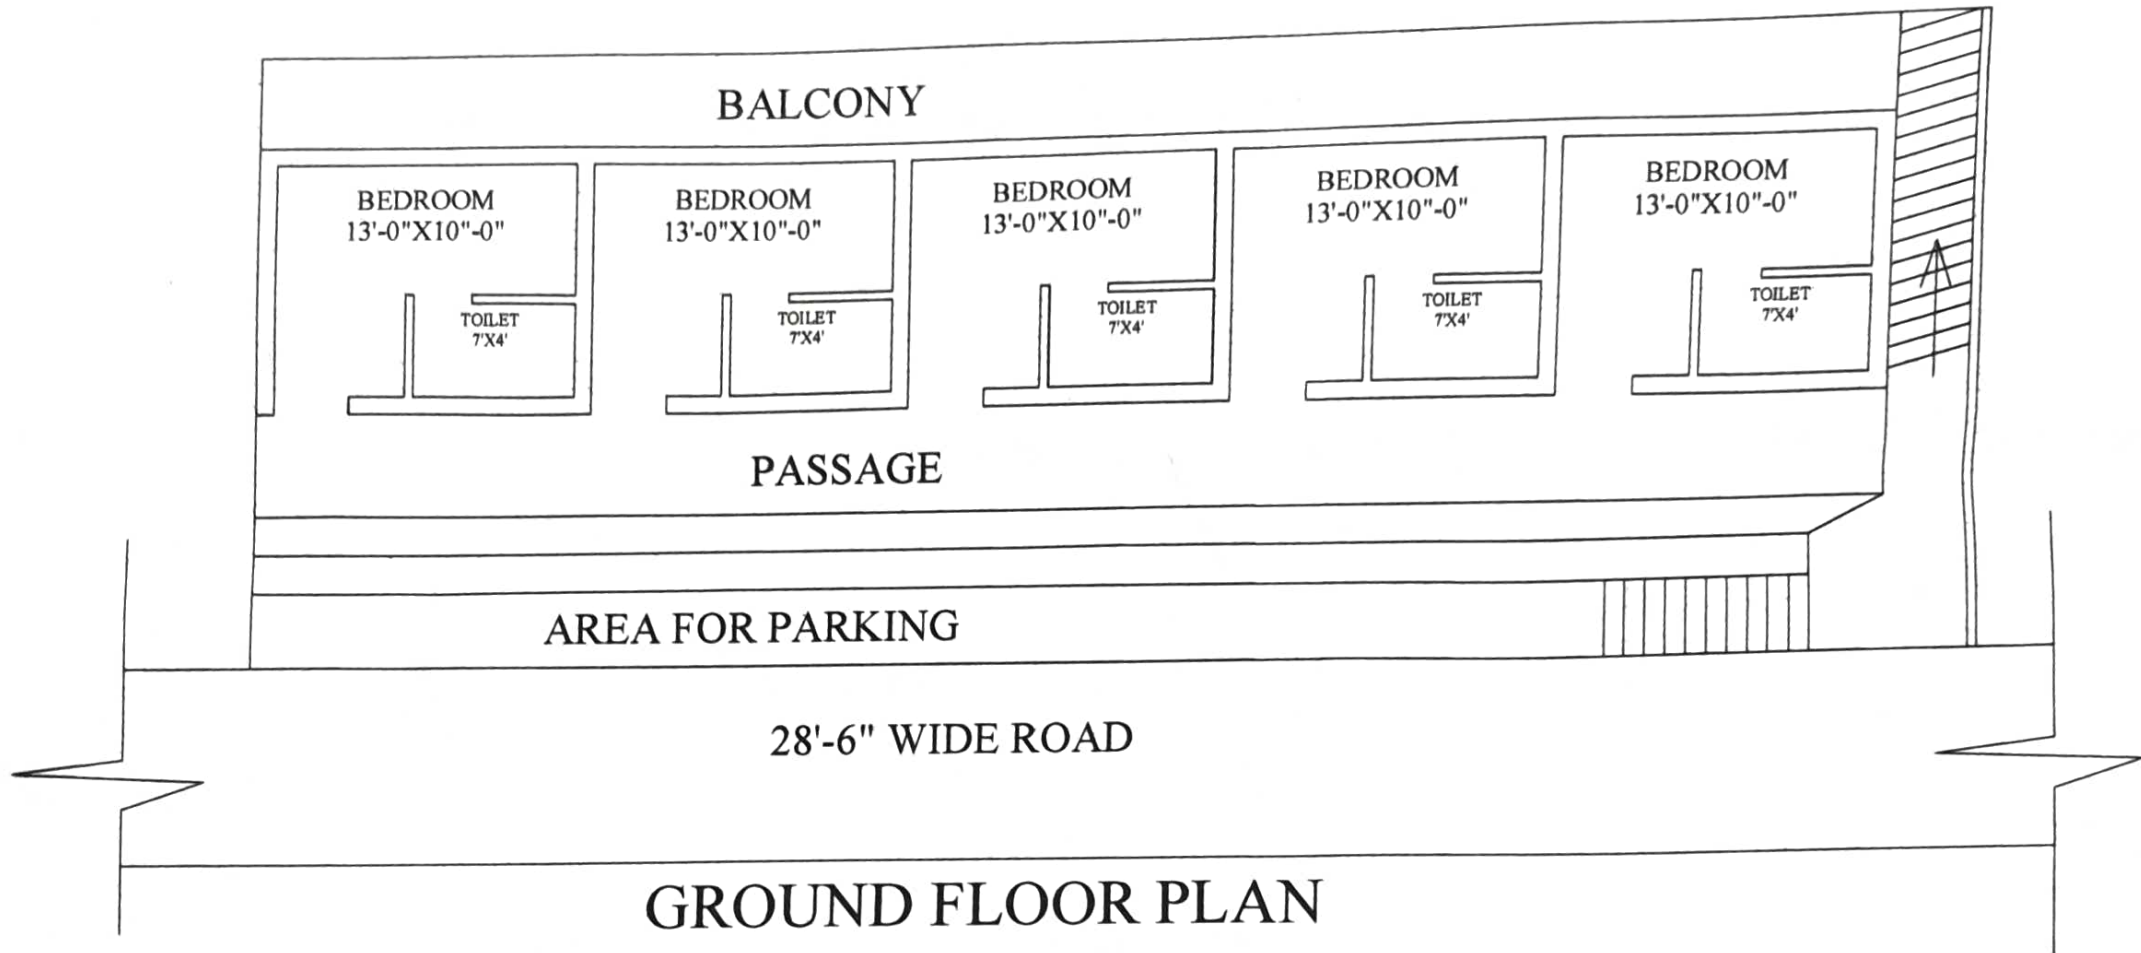

*Rupesh Kumar*  
AR. RUPESH KUMAR  
B.Arch., M.C.A.  
CA/2019/117660  
Mob.: 9634101522

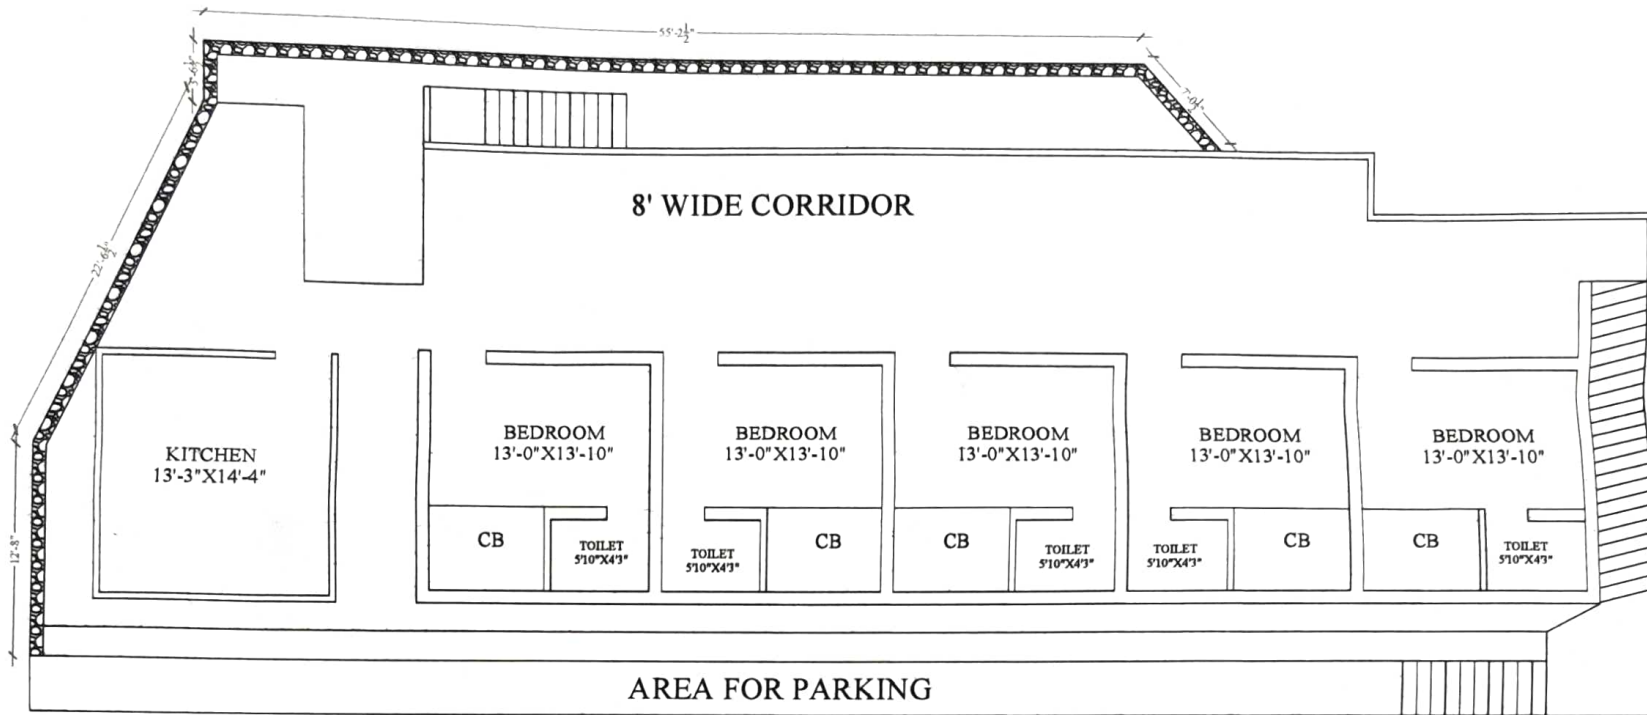

LOWER GROUND FLOOR PLAN

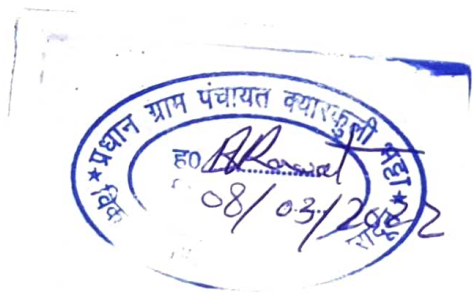

*Rupesh Kumar*  
 AR. RUPESH KUMAR  
 B Arch., M.C.A.  
 CA/2019/117660  
 Mob.: 9634101522

(Not for M.S.D.A)