




FRONT ELEVATION

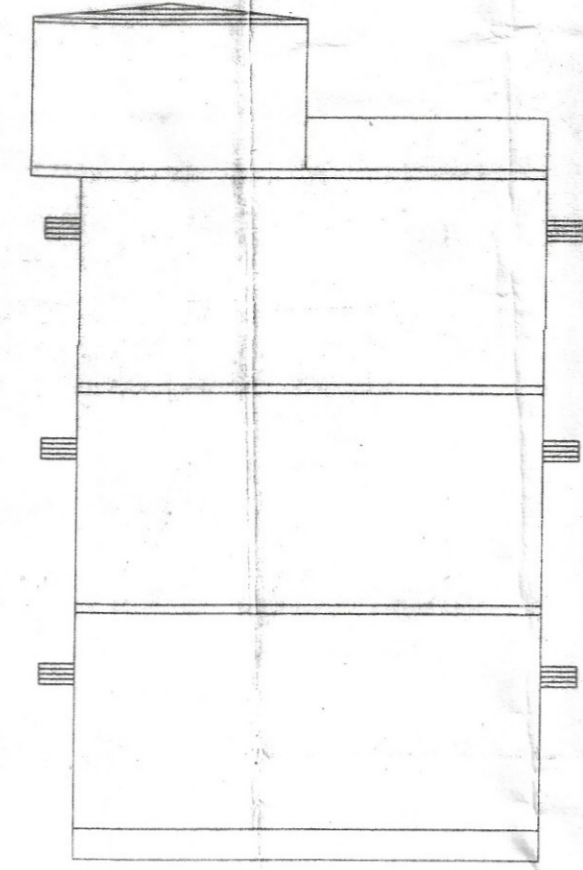


RIGHT SIDE ELEVATION

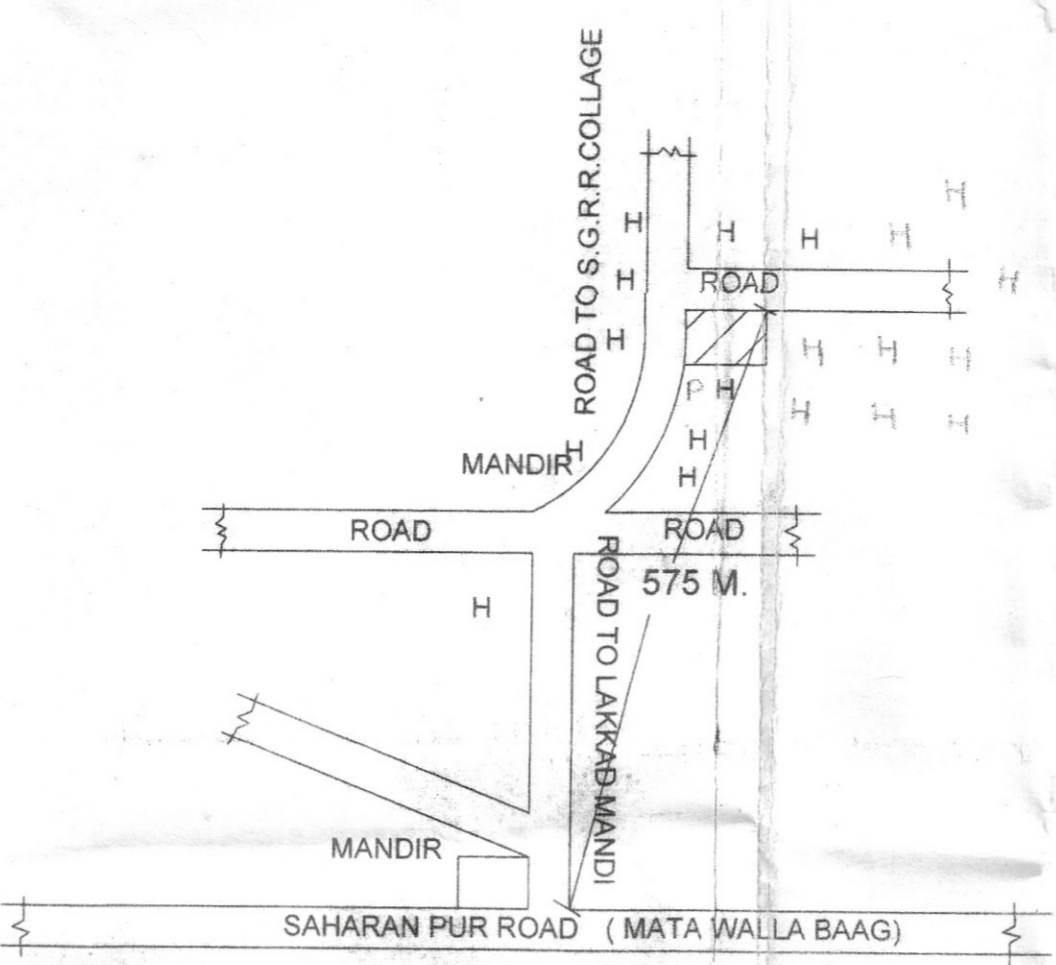


KEY PLAN(nts)

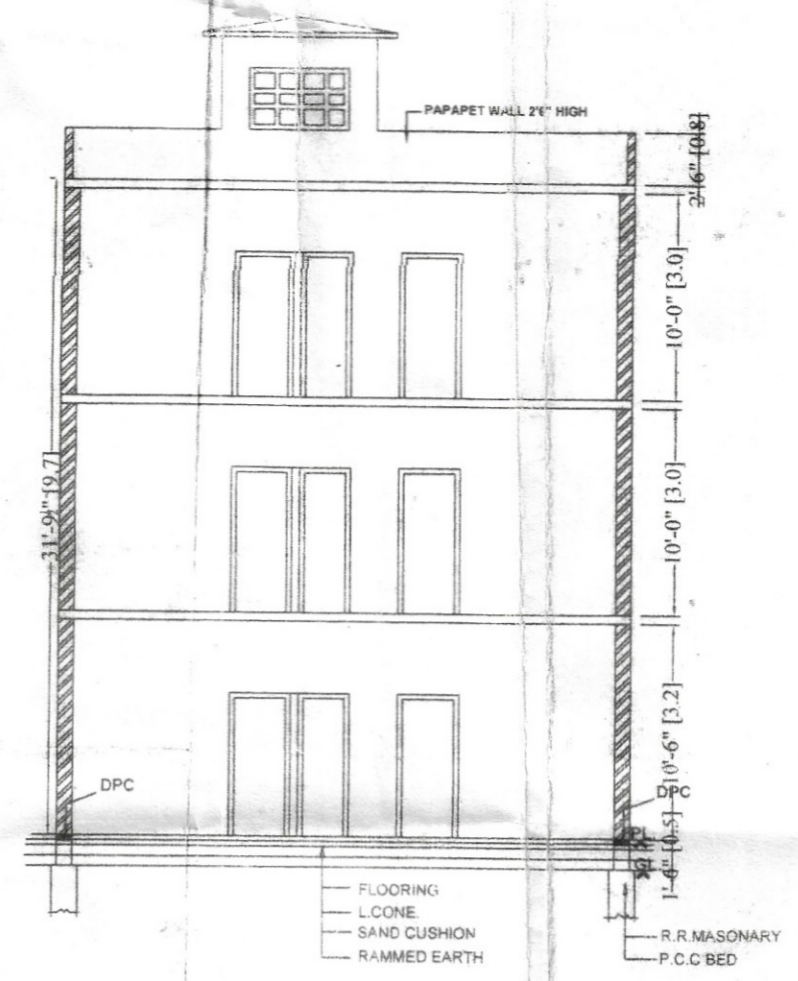


SECTION AT X-X

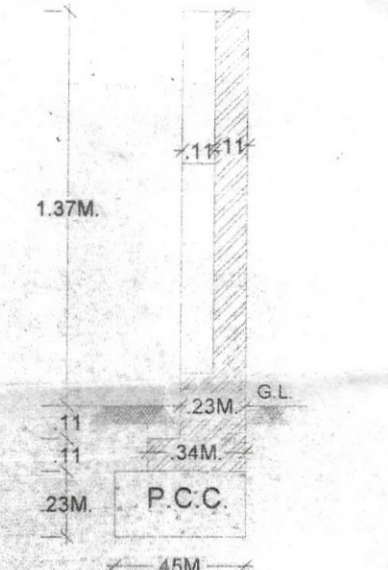


FOUNDATION BOUNDARY WALL

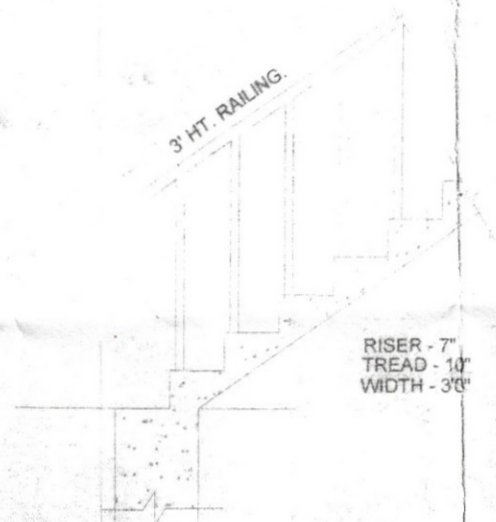


STAIR CASE DETAIL (nts)

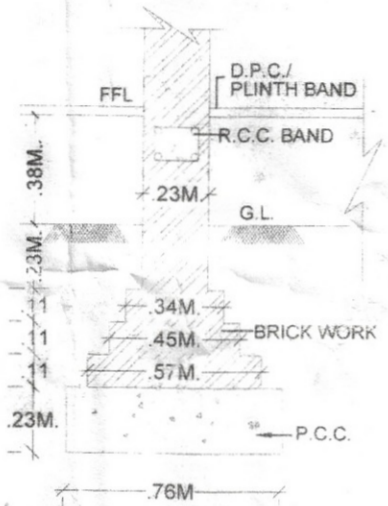


FOUNDATION WALL

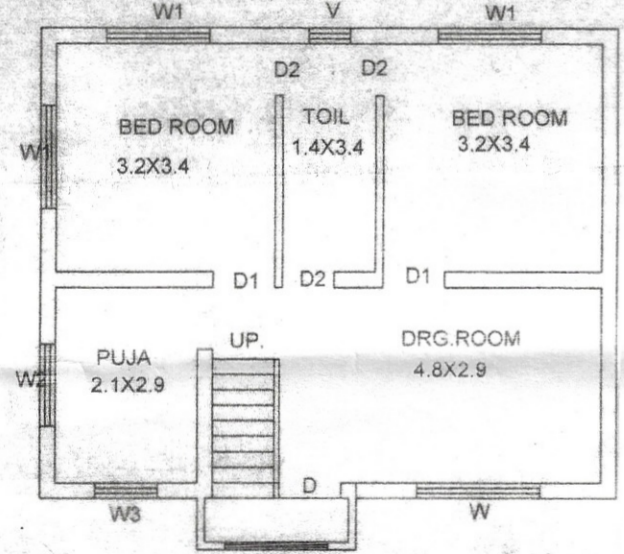

II FLOOR PLAN

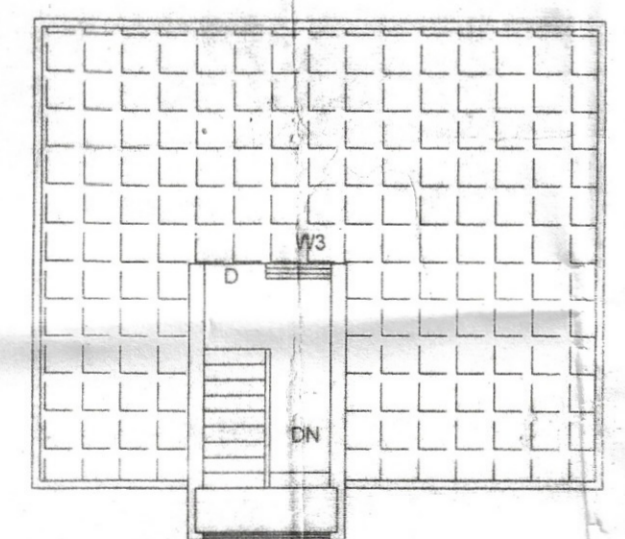


TERRACE PLAN

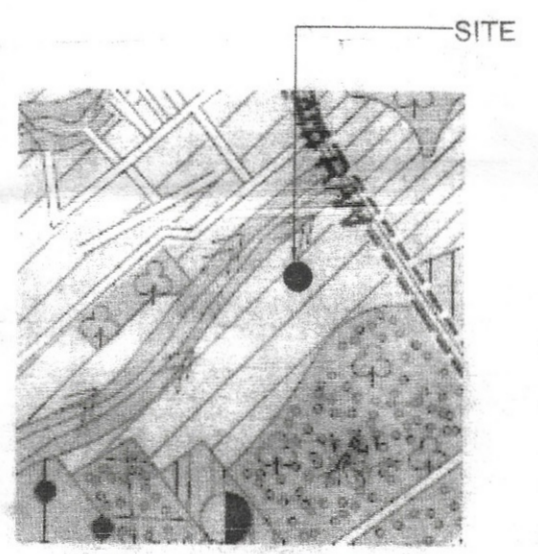


SITE


LOCATION PLAN

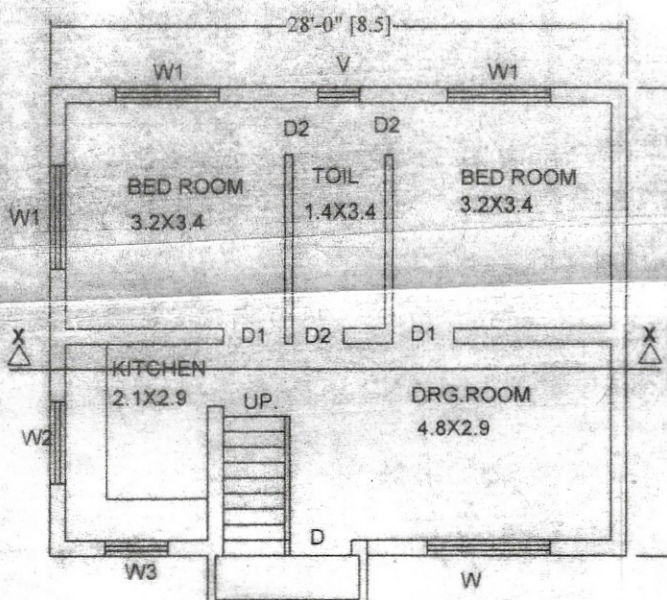

GROUND FLOOR PLAN

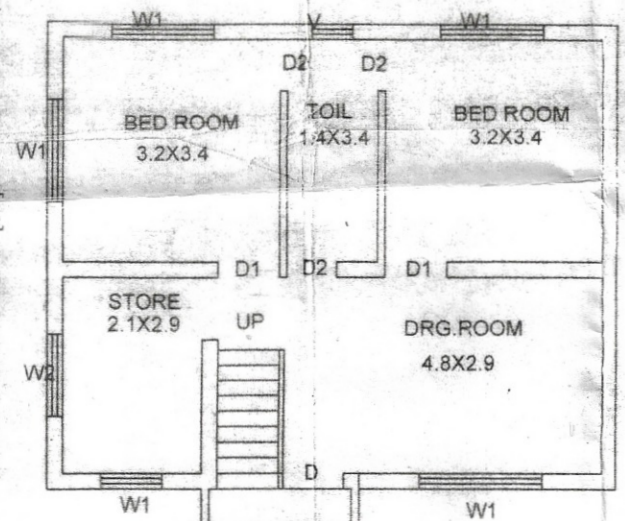

FIRST FLOOR PLAN

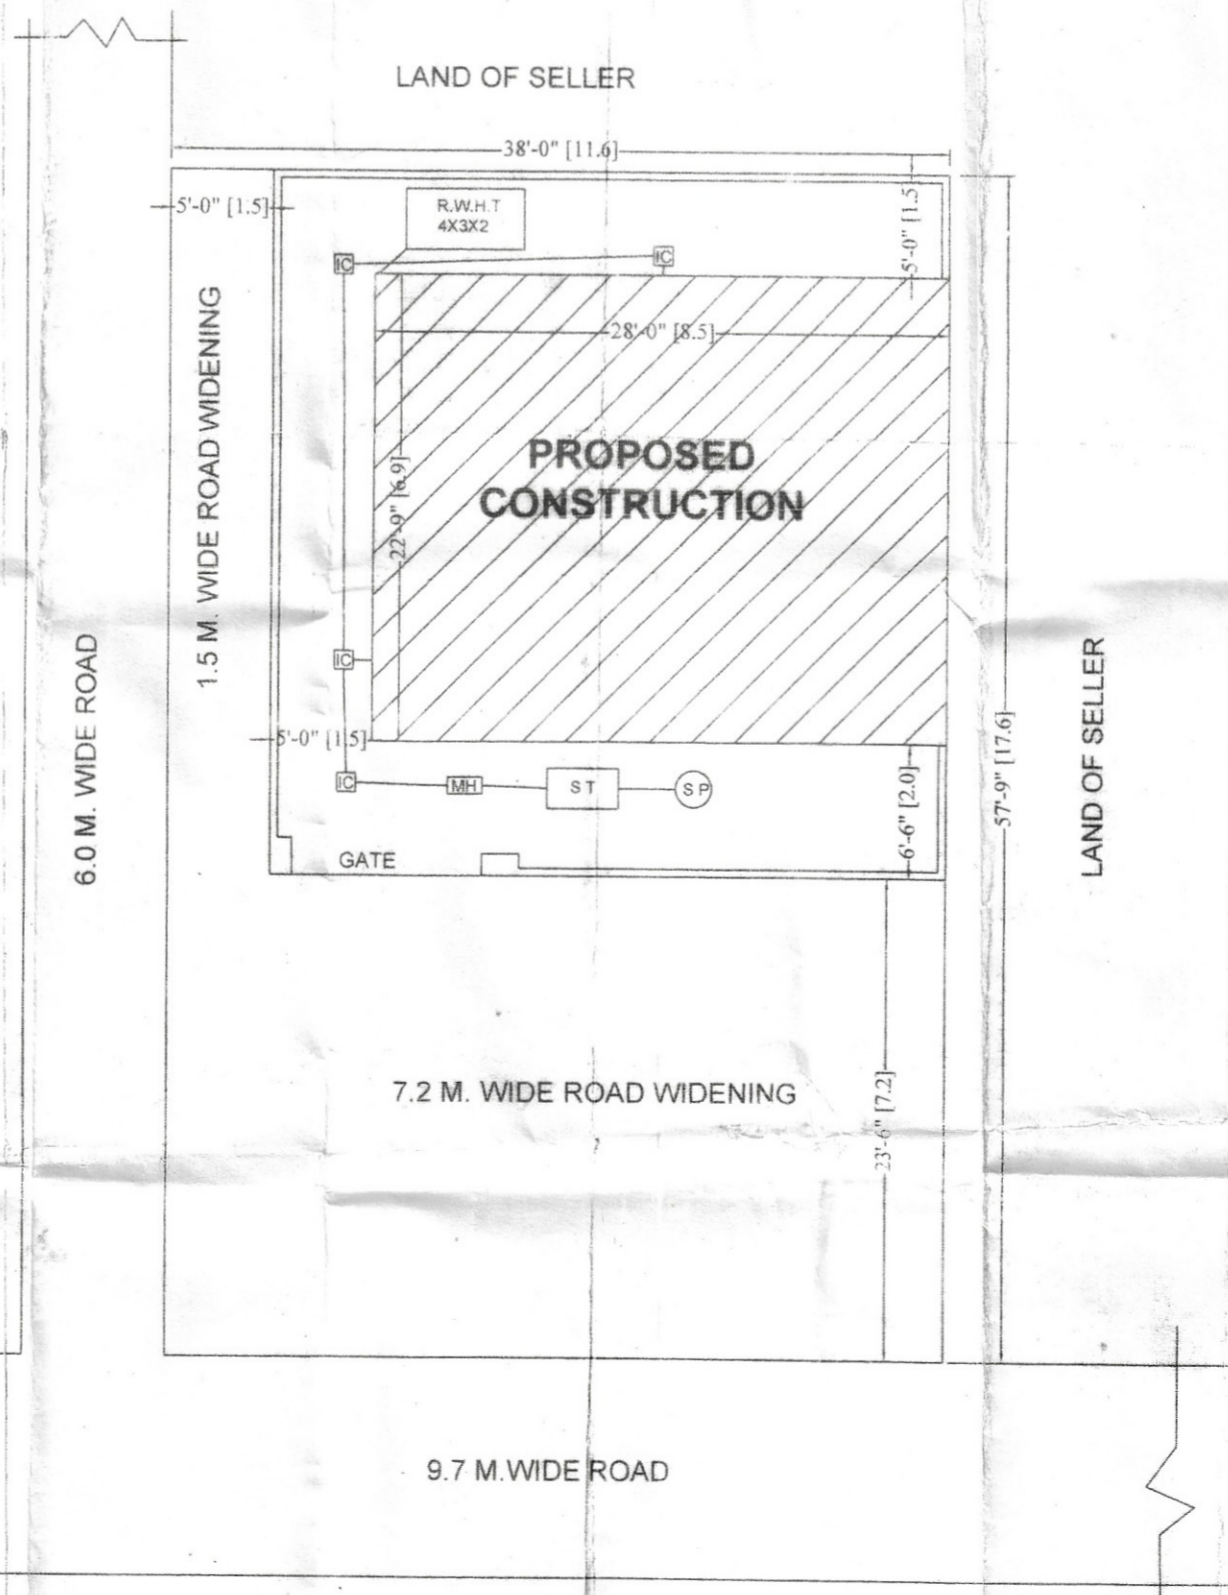

SITE PLAN

ये मानक मानचित्र एवं शिफ्टों के तहत स्वीकृत किया जाता है जो इसके साथ संलग्न हैं।
 आवेदन पत्रावली संख्या 6336/12-13
 दिनांक 12/11/12
 सहायक अभियंता
 मसूरी देहरादून विभागा प्रशासिका
 देहरादून

RECOMMENDED
 SANCTIONED

JOB TITLE
 PROPOSED HOUSE PLAN FOR SH.ANIL-AGGARWAL S/O SH.VASSU DAVE SITUATED AT KH.NO.820 MUZA DEHRADUN PARGANA CENTRAL DOON DEHRADUN

AREA STATEMENT

TOTAL PLOT AREA	Sqmt	202.75
ROAD WIDENING AREA		98.87
NET POT AREA		103.88
GROUND FLOOR AREA		59.18
FIRST FLOOR AREA		59.18
II FLOOR AREA		59.18
TOTAL COVERED AREA		177.54
GROUND COVERAGE		56%
F.A.R		1.70

SCHEDULE OF DOOR AND WINDOW

ITEMS	SY.	SIZE
DOOR	D	3'6"X7'0"
DOOR 1	D1	3'0"X7'0"
DOOR 2	D2	2'6"X7'0"
WINDOW	W	8'0"X6'0"
WINDOW1	W1	7'5.5"X6'0"
WINDOW2	W2	7'0"X6'0"
WINDOW3	W3	6'0"X6'0"
WINDOW4	W4	4'0"X4'0"
WINDOW5	W5	2'6"X4'0"
WINDOW6	W6	5'0"X4'0"
VENTILATOR	V	3'0"X2'0"

LEGEND

MAN HOLE	M.H.
INSPECTION CEMBER	I.C.
SEPTIC TANK	S.T.
SOAK PIT	S.P.
RAIN WATER PIPE	R.W.P.
COMPOUND WORK SHOWN AS -	
TO BE DEMOLISH SHOWN AS -	

DATE :-
 SCALE:-

CERTIFIED THAT :-
 1. SATISFY THE SAFETY REQUIREMENTS AND THE INFORMATION GIVEN IS FACTUALLY CORRECT TO THE BEST OF OUR KNOWLEDGE AND UNDERSTANDING
 2. PROVISIONS FOR STRUCTURAL SAFETY FROM NATURAL HAZARDS SHALL BE ADHERED TO DURING THE CONSTRUCTION.

APPLICANT :-

ARCHITECT SIGN:

KULDEEP SINGH
 Licentiate Supervisor
 12/1, Shanti Vihar, Govind Garh,
 Dehra Dun-Uttaranchal
 U.D.A. Approved Licence No. - 029/12