
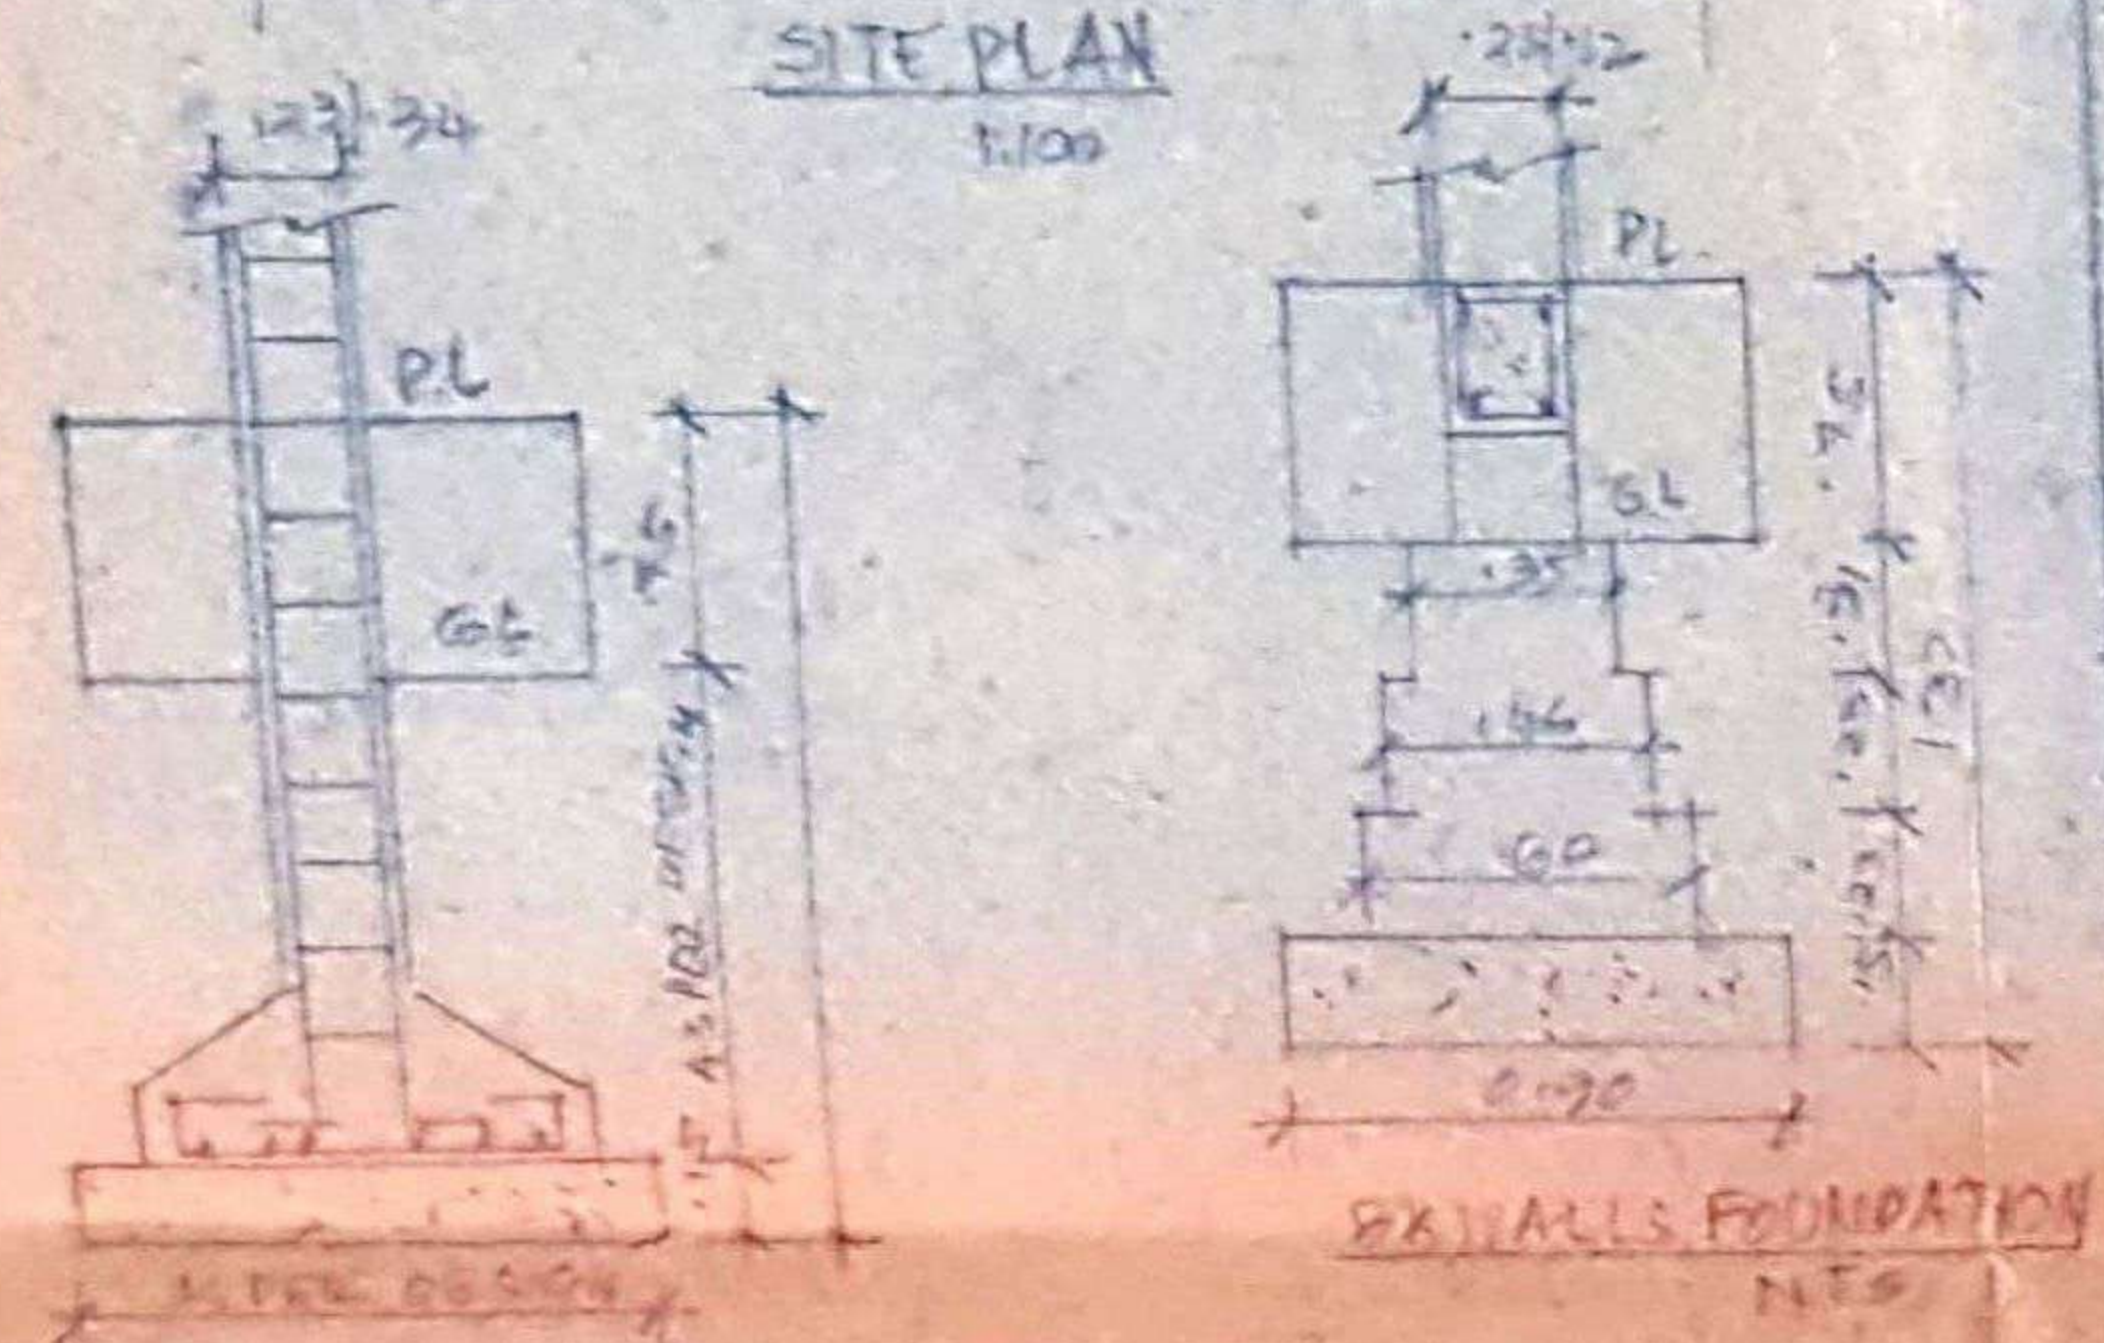
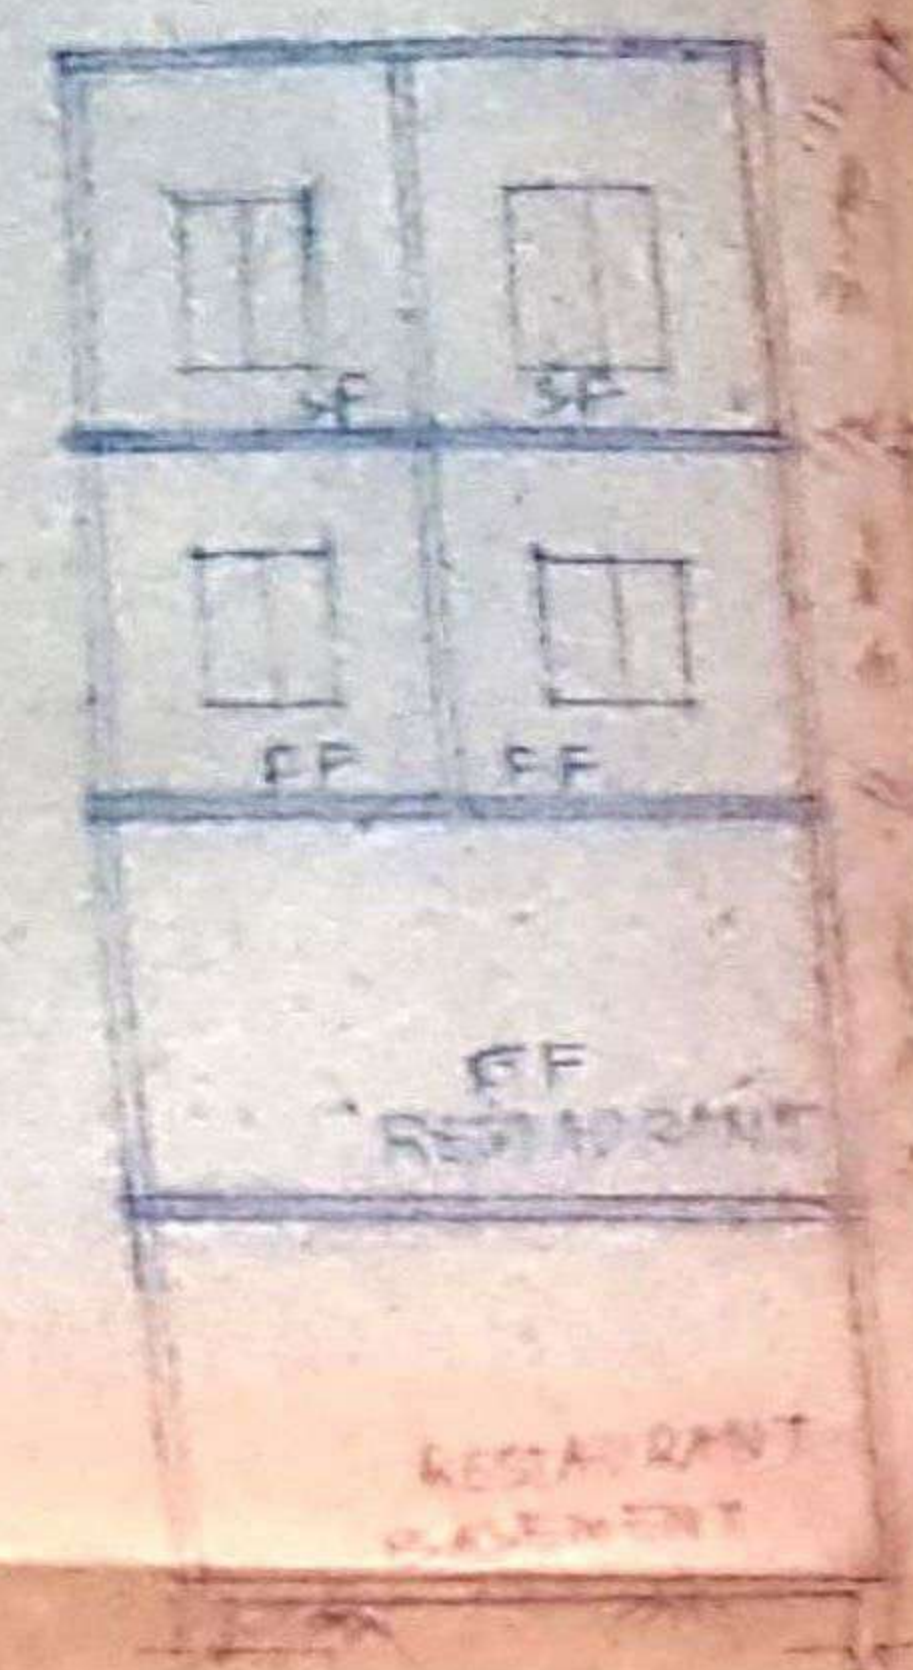
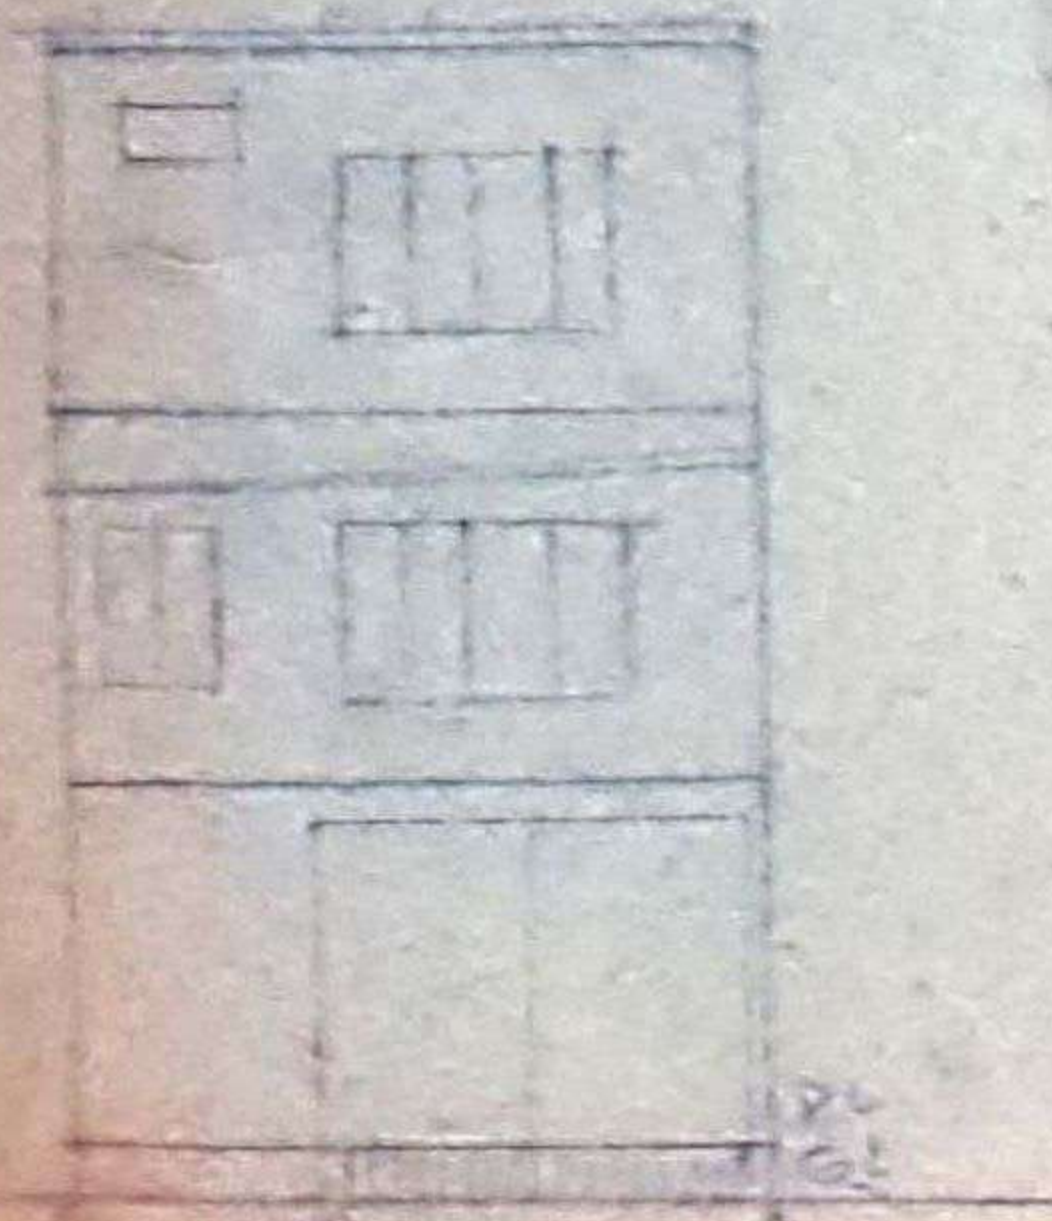
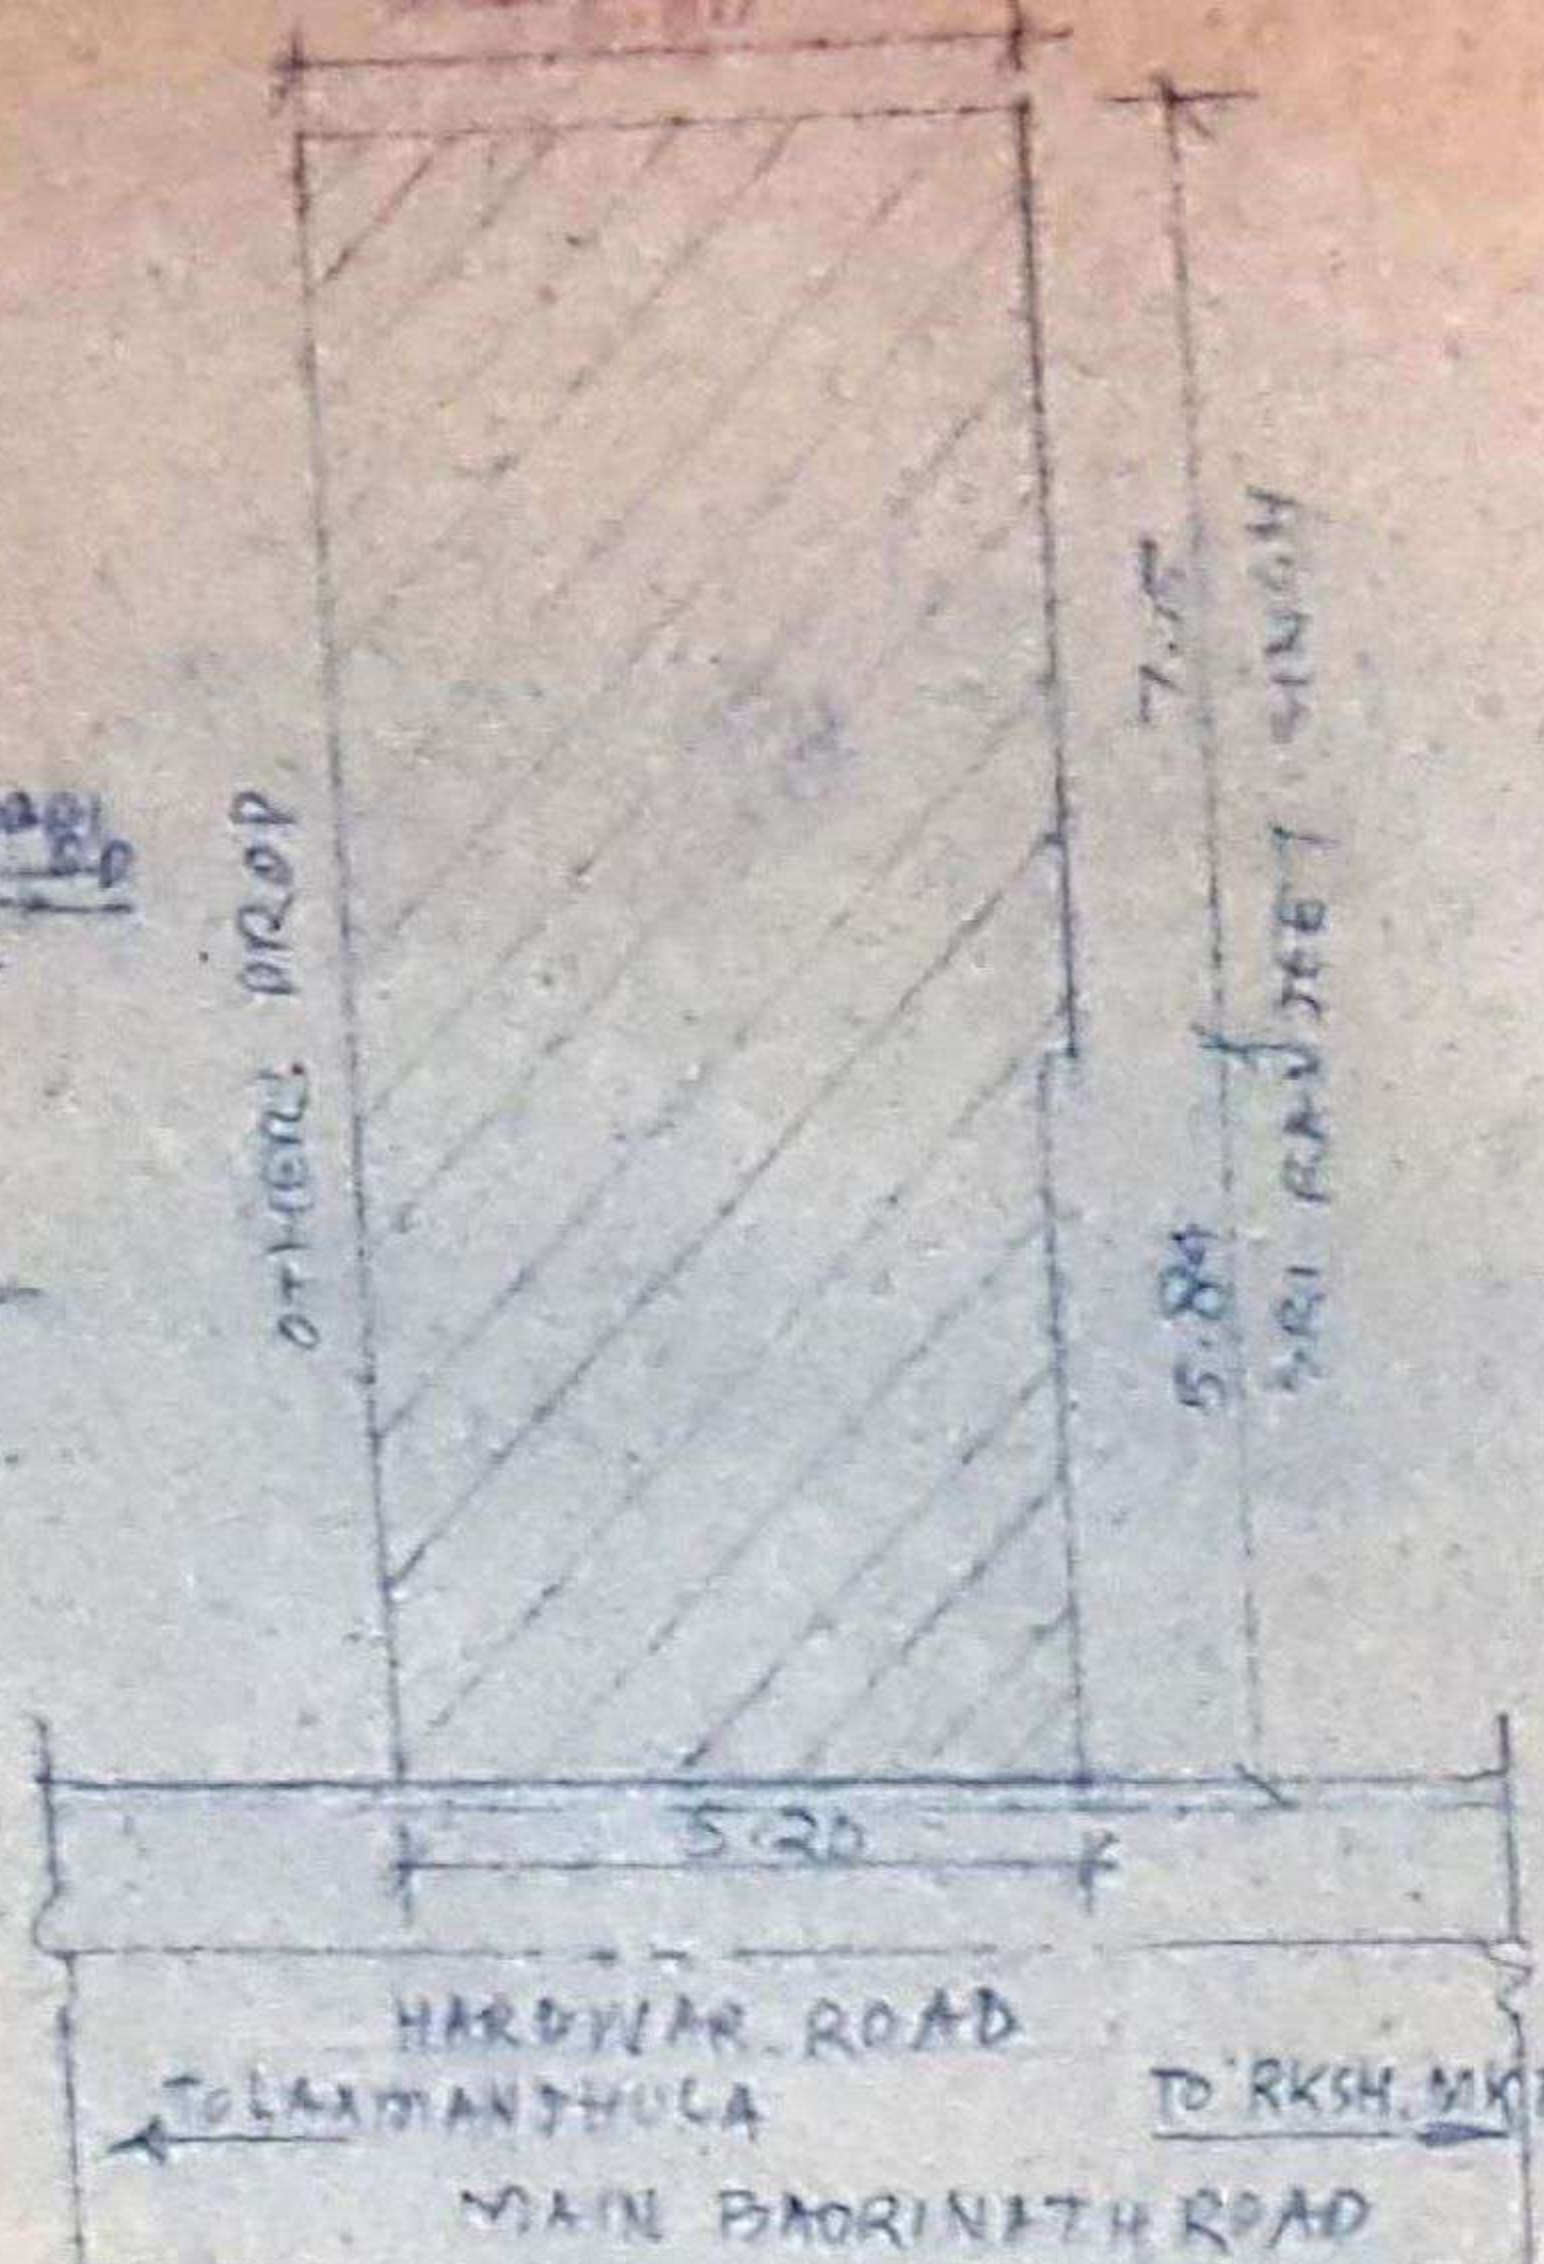


NOTES:
 1. ALL WORK TO BE DONE AS PER DRAWING
 2. ALL WORK TO BE DONE IN ACCORDANCE WITH




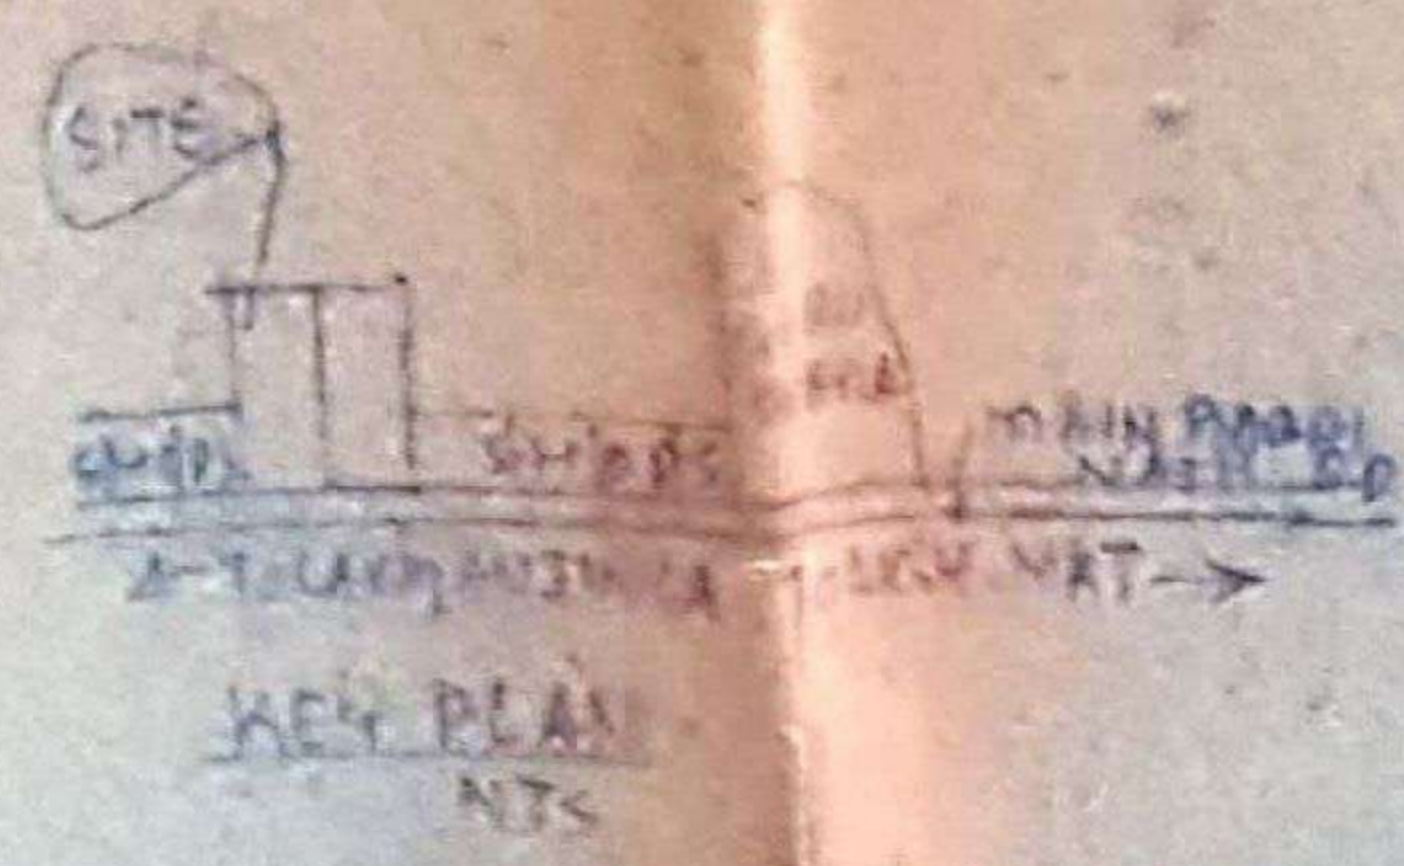


OPENINGS SCHEDULE					
SN	DESC	DES	W	H	REMARKS
1	DOOR	D	2.30	2.13	W/ALUMINUM
2	"	D	0.75	2.13	"
3	WINDOW	W	1.50	1.50	GLAZED
4	"	W	0.90	1.50	"
5	VENT	V	0.75	0.60	"

AREA CHART	
AREA OF LAND	74.55 M ²
COVERED AREA BASEMENT	42.90 M ²
COVERED AREA G.F.	44.55 M ²
COVERED AREA FF	74.55 M ²
COVERED AREA SF	42.90 M ²
TOTAL COVERED AREA	204.95 M ²

LEGEND:
 COVERED AREA SHOWN AS [Symbol]
 DRAIN & S.W. PIPES
 SCALE: 1:100 & NTS AS SHOWN
 ALL DIMENSIONS ARE IN METRES

EXISTING BUILDING OF DAUGHTER GUEST
 HOUSE OF SMT SHARUNTA DEVI W/O SRI
 UMAD SINGH AT (KUMARA GA. 70) HARDWAR
 ROAD - RISHIKESH DISTRICT, UTTARANCHAL
 OWNERS SIG: [Signature] DRN BY: [Signature]

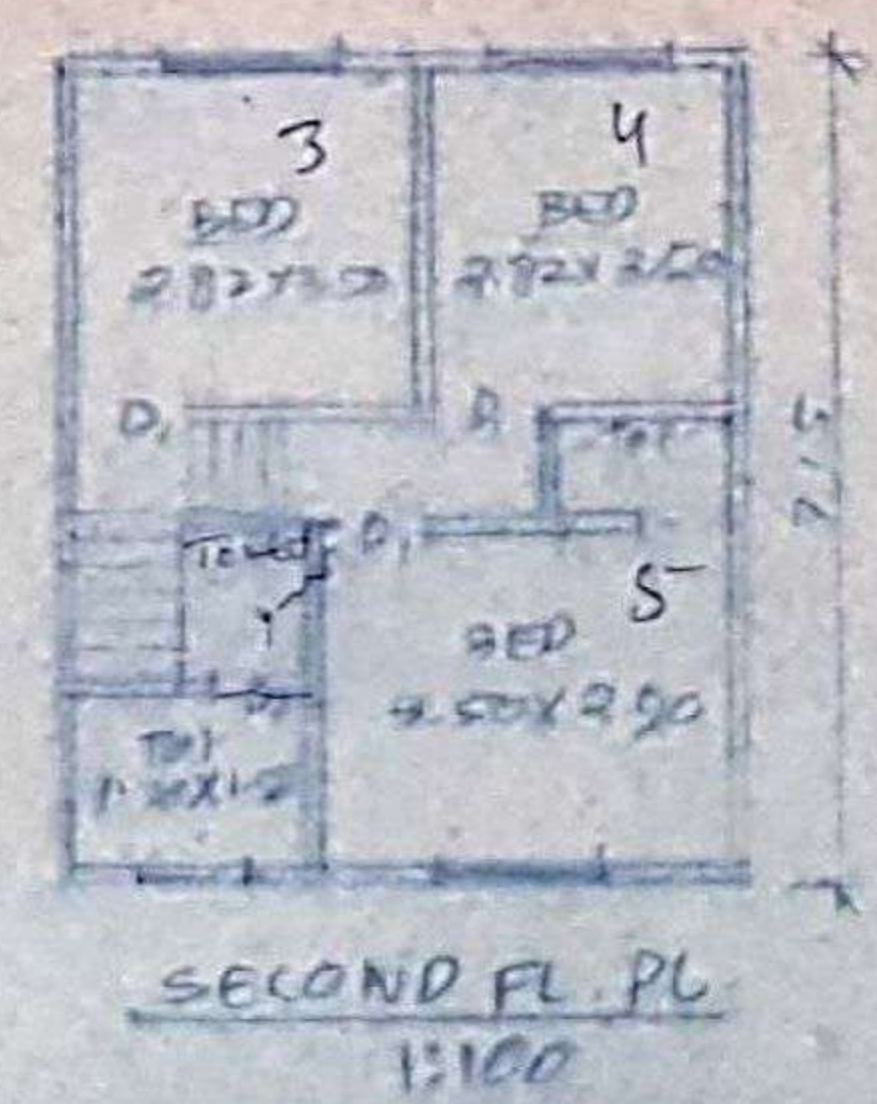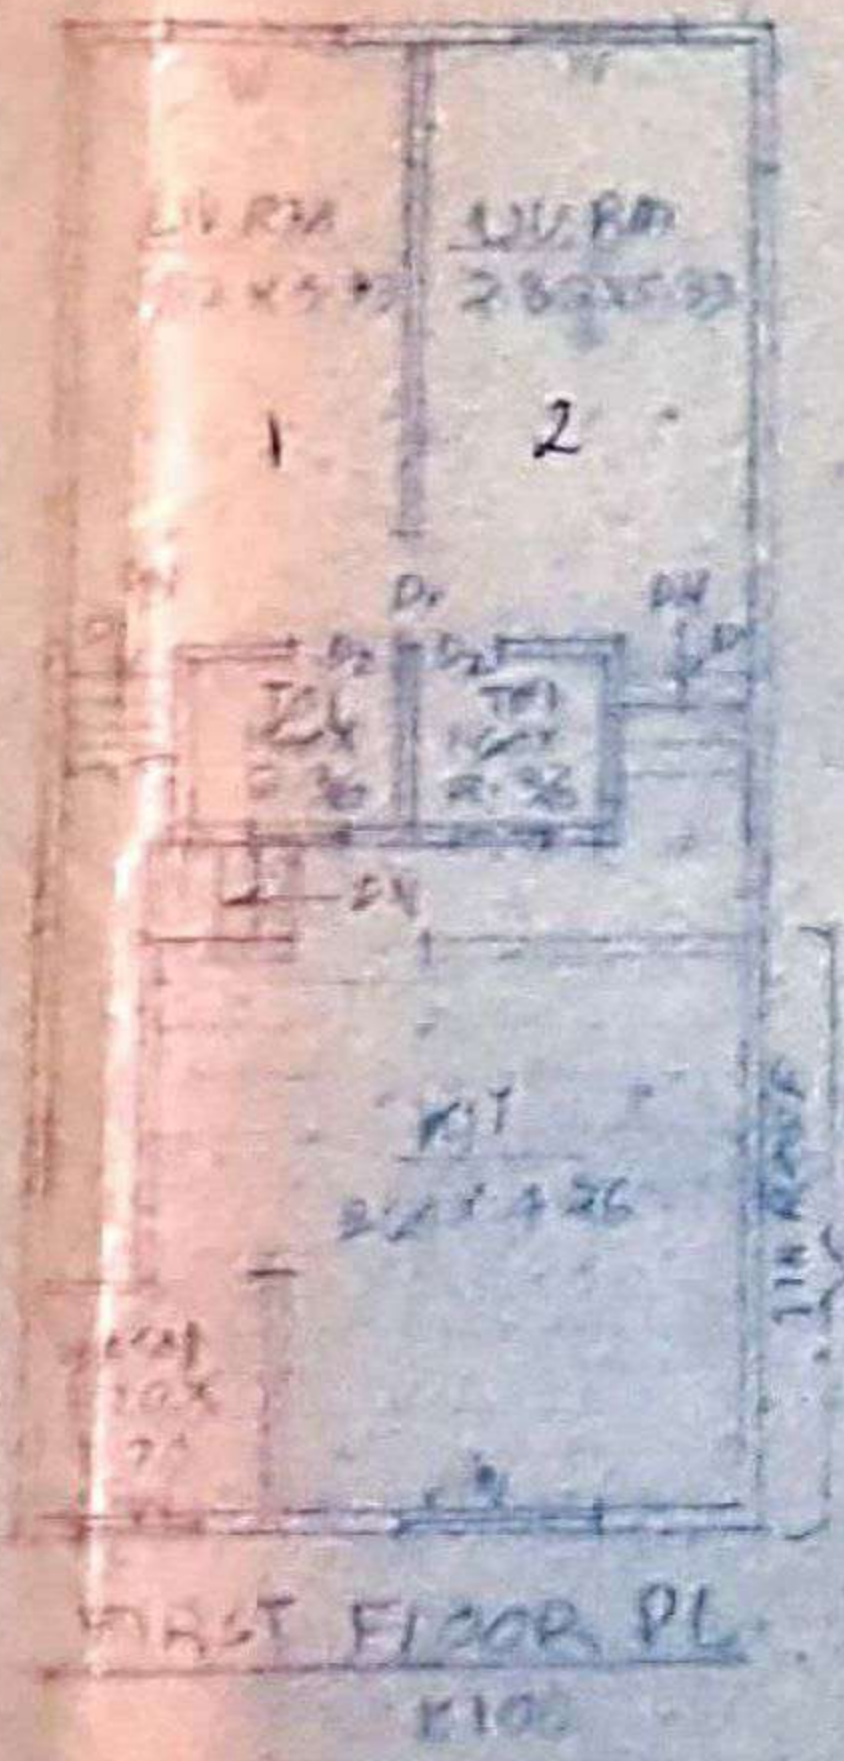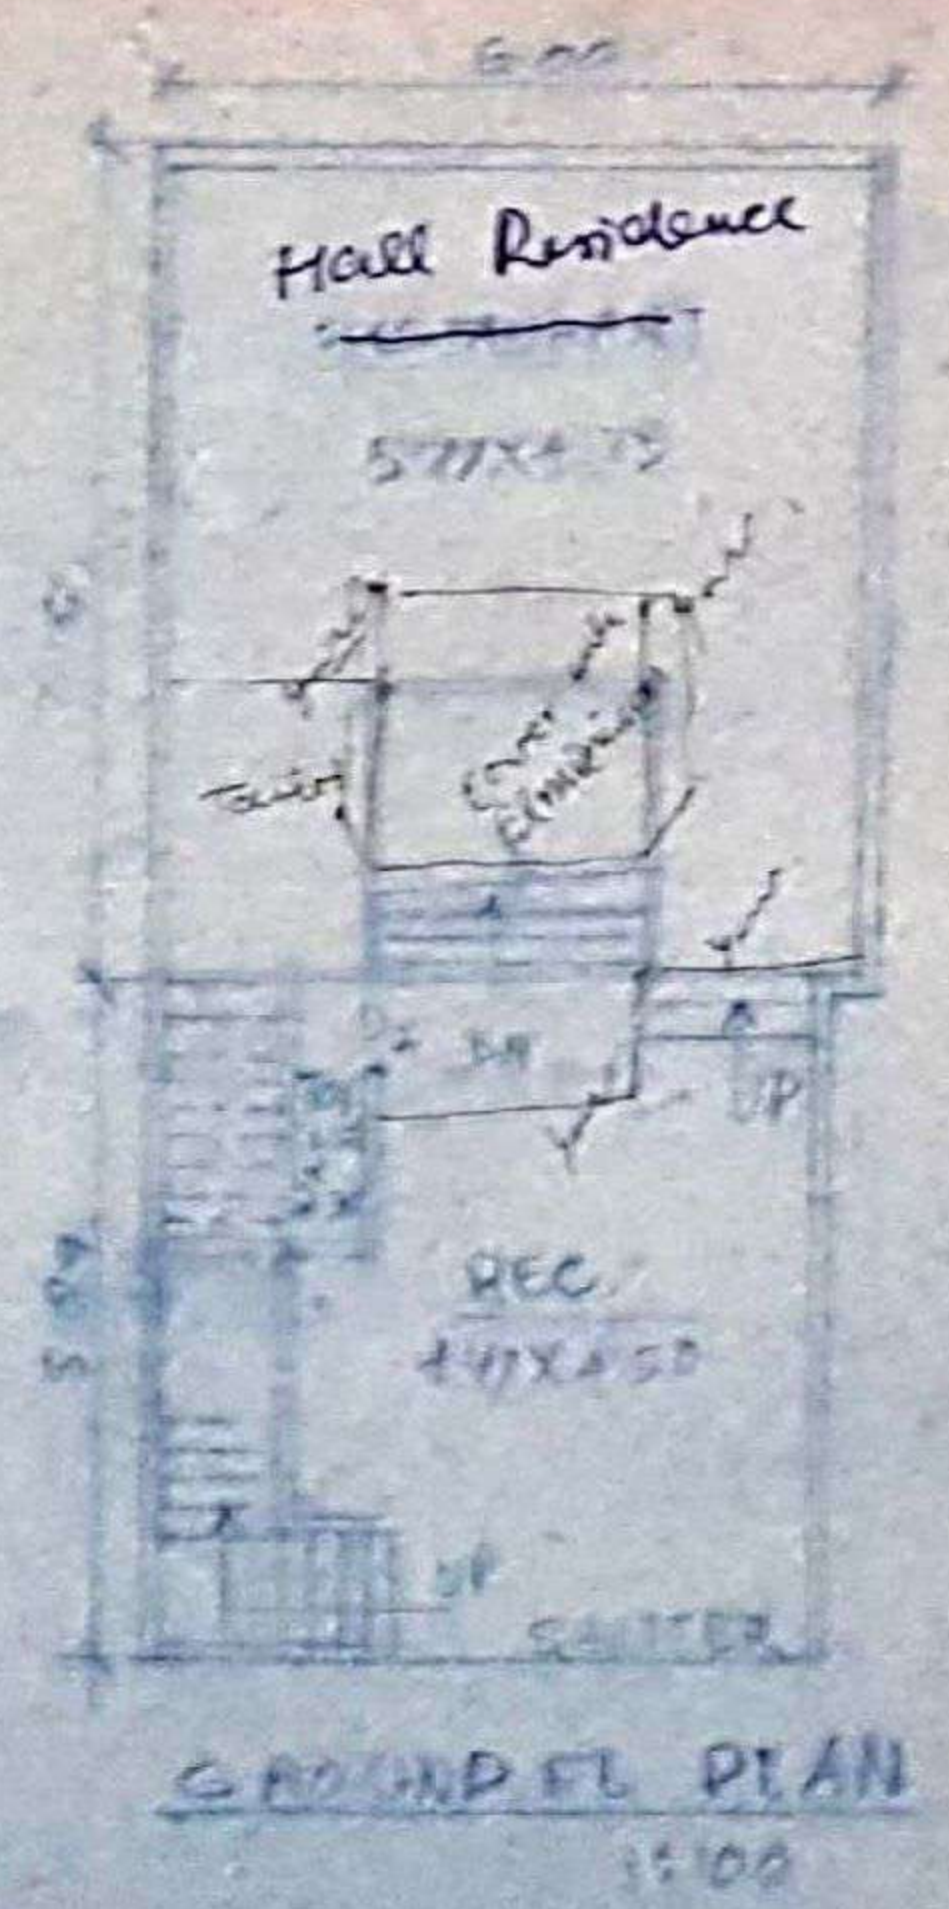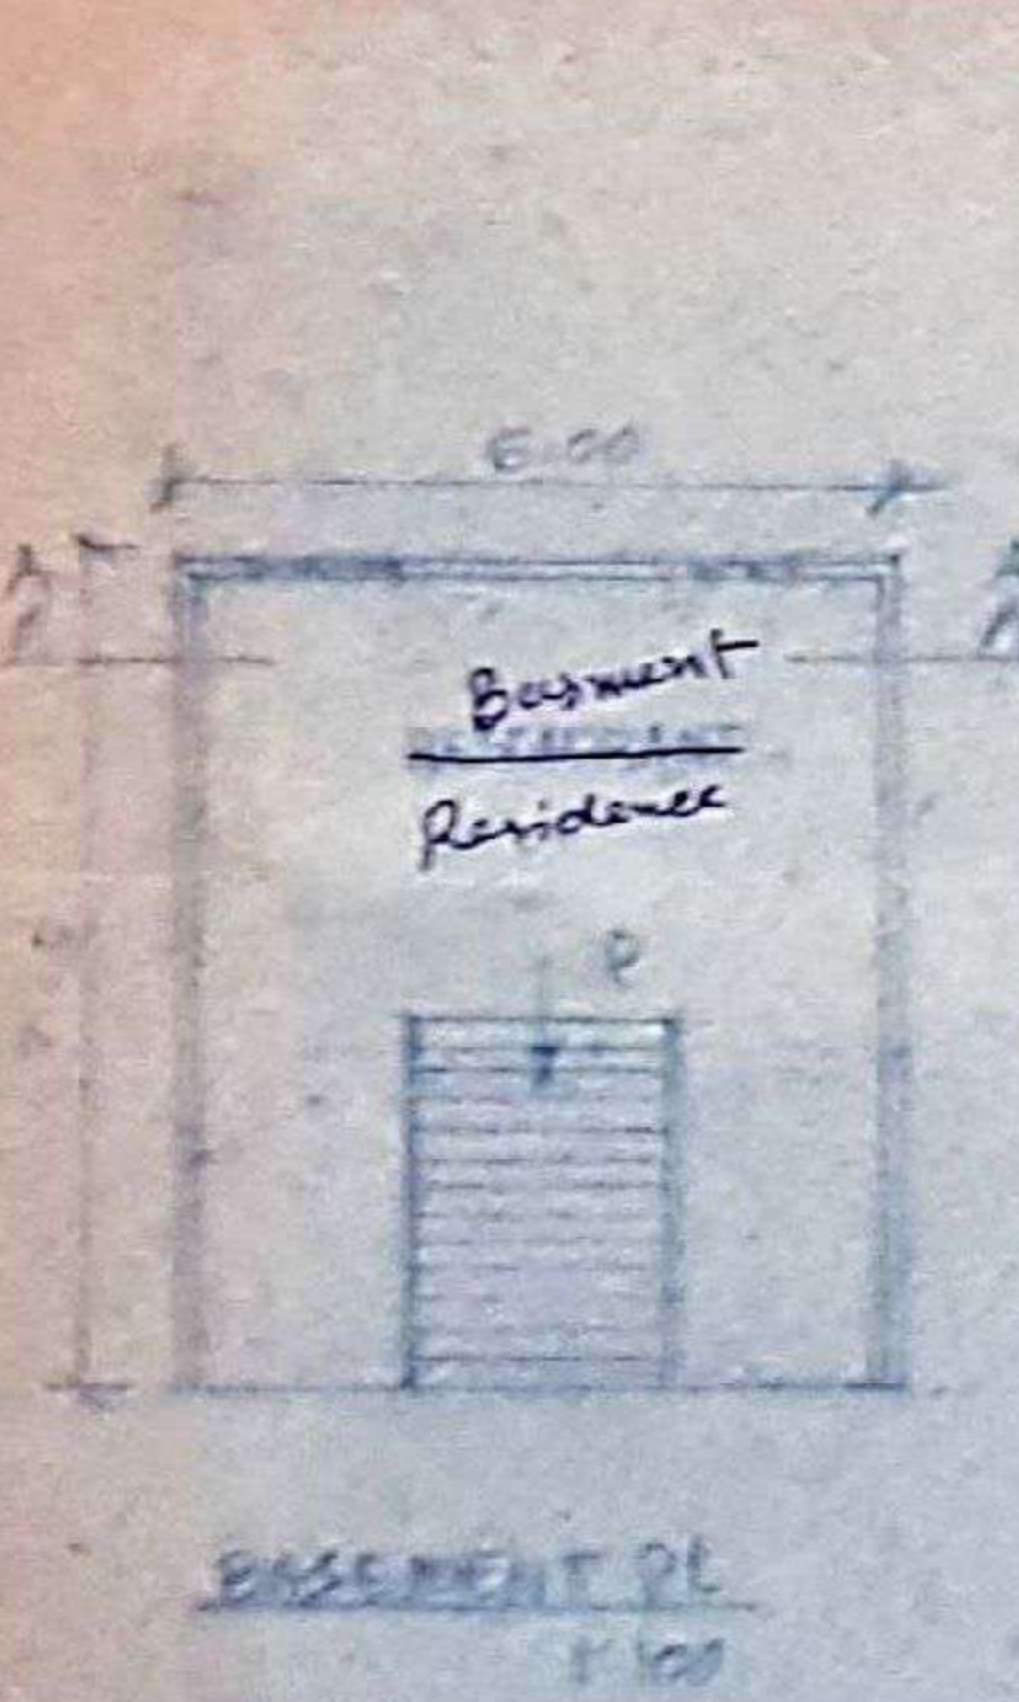

[Signature]
