
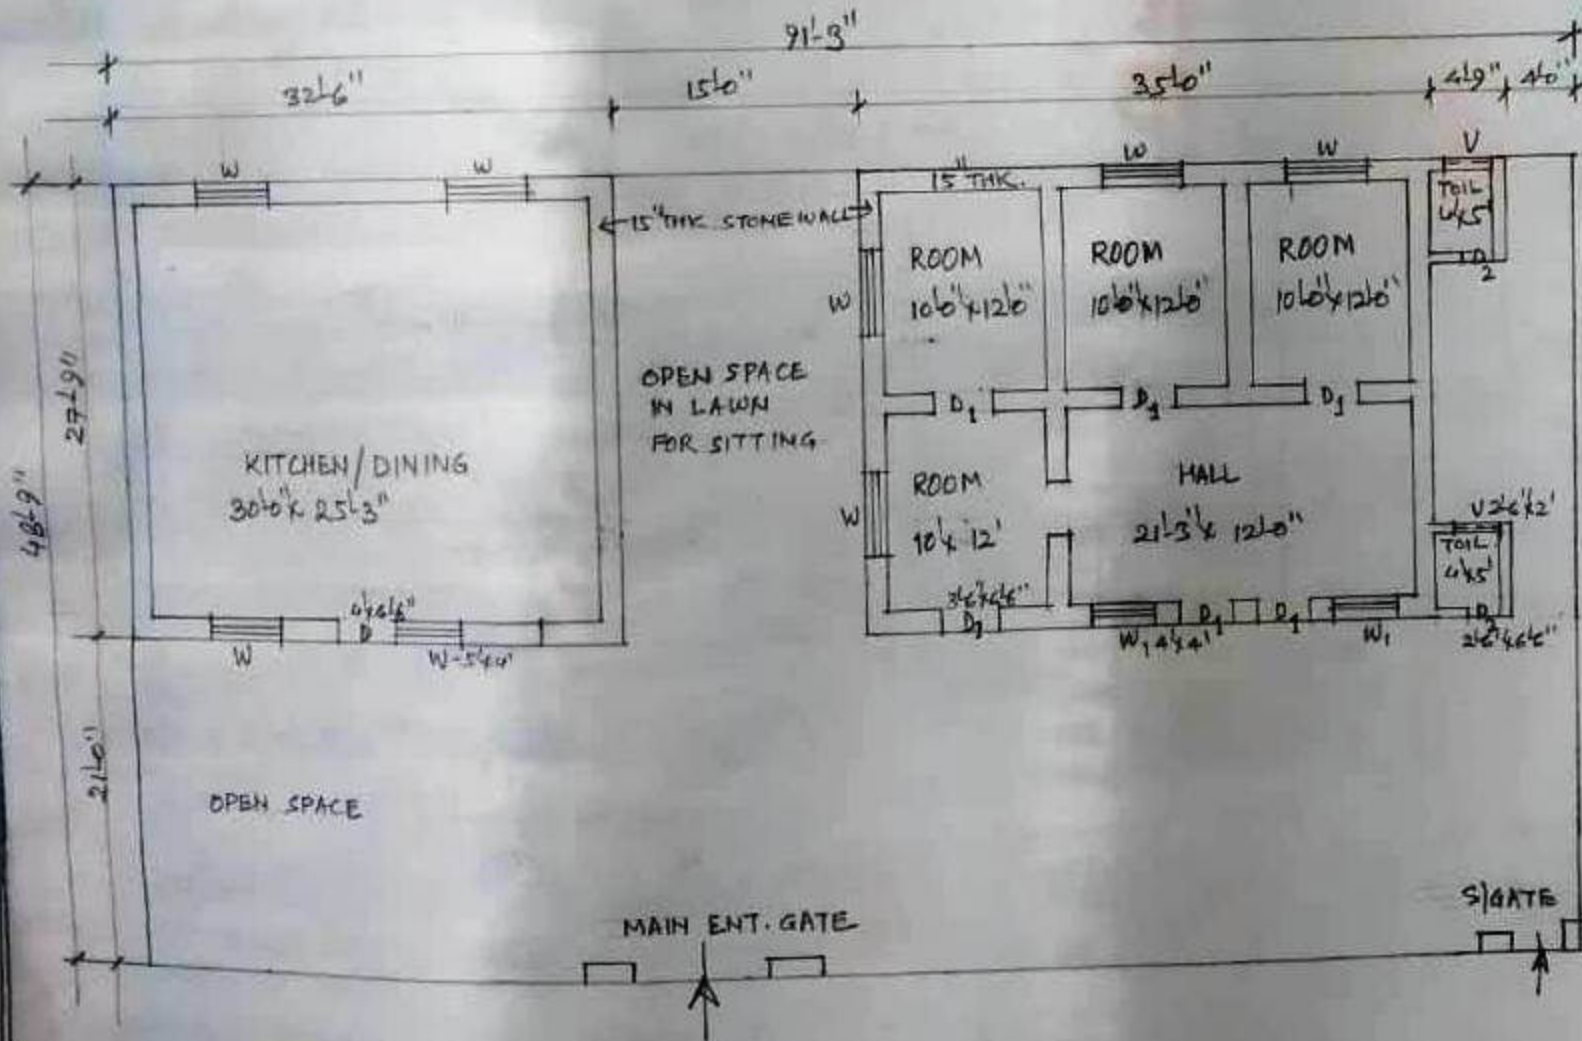
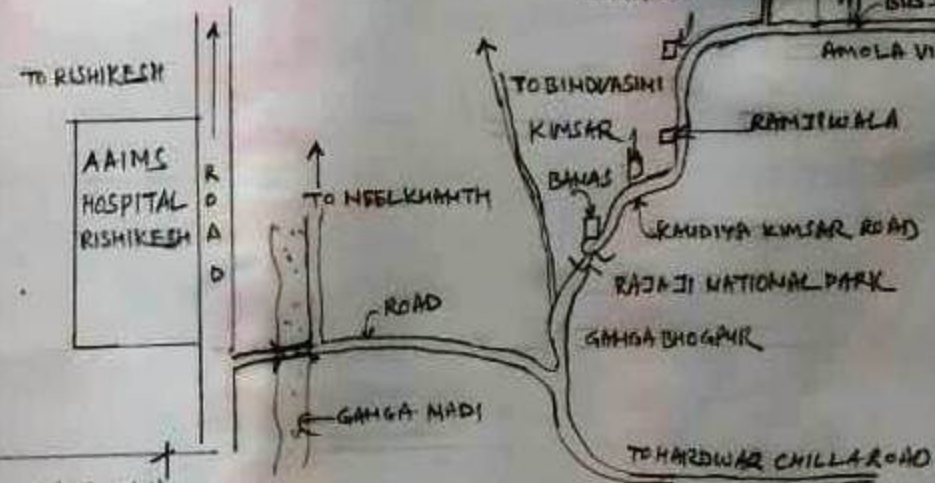


PROPOSED HOME STAY IN 52 GARH AMOLA VILLAGE
YAMKESHWAR DISTT. PAURI GARHWAL (U.K.)

AREA STATEMENT.

TOTAL PLOT AREA - 4448.00 SFT. OR 413.38 SQ.MT.
 TOTAL COVD. AREA - 1935.00 SFT. OR 179.83 SQ. MT.
 OPEN AREA - 2513.00 SFT. OR 233.55 SQ. MT.

SCALE:- 1" = 8'0" OR 1:1100

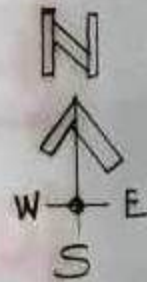

GUIDE MAP (N.T.S.)