


Ground Floor

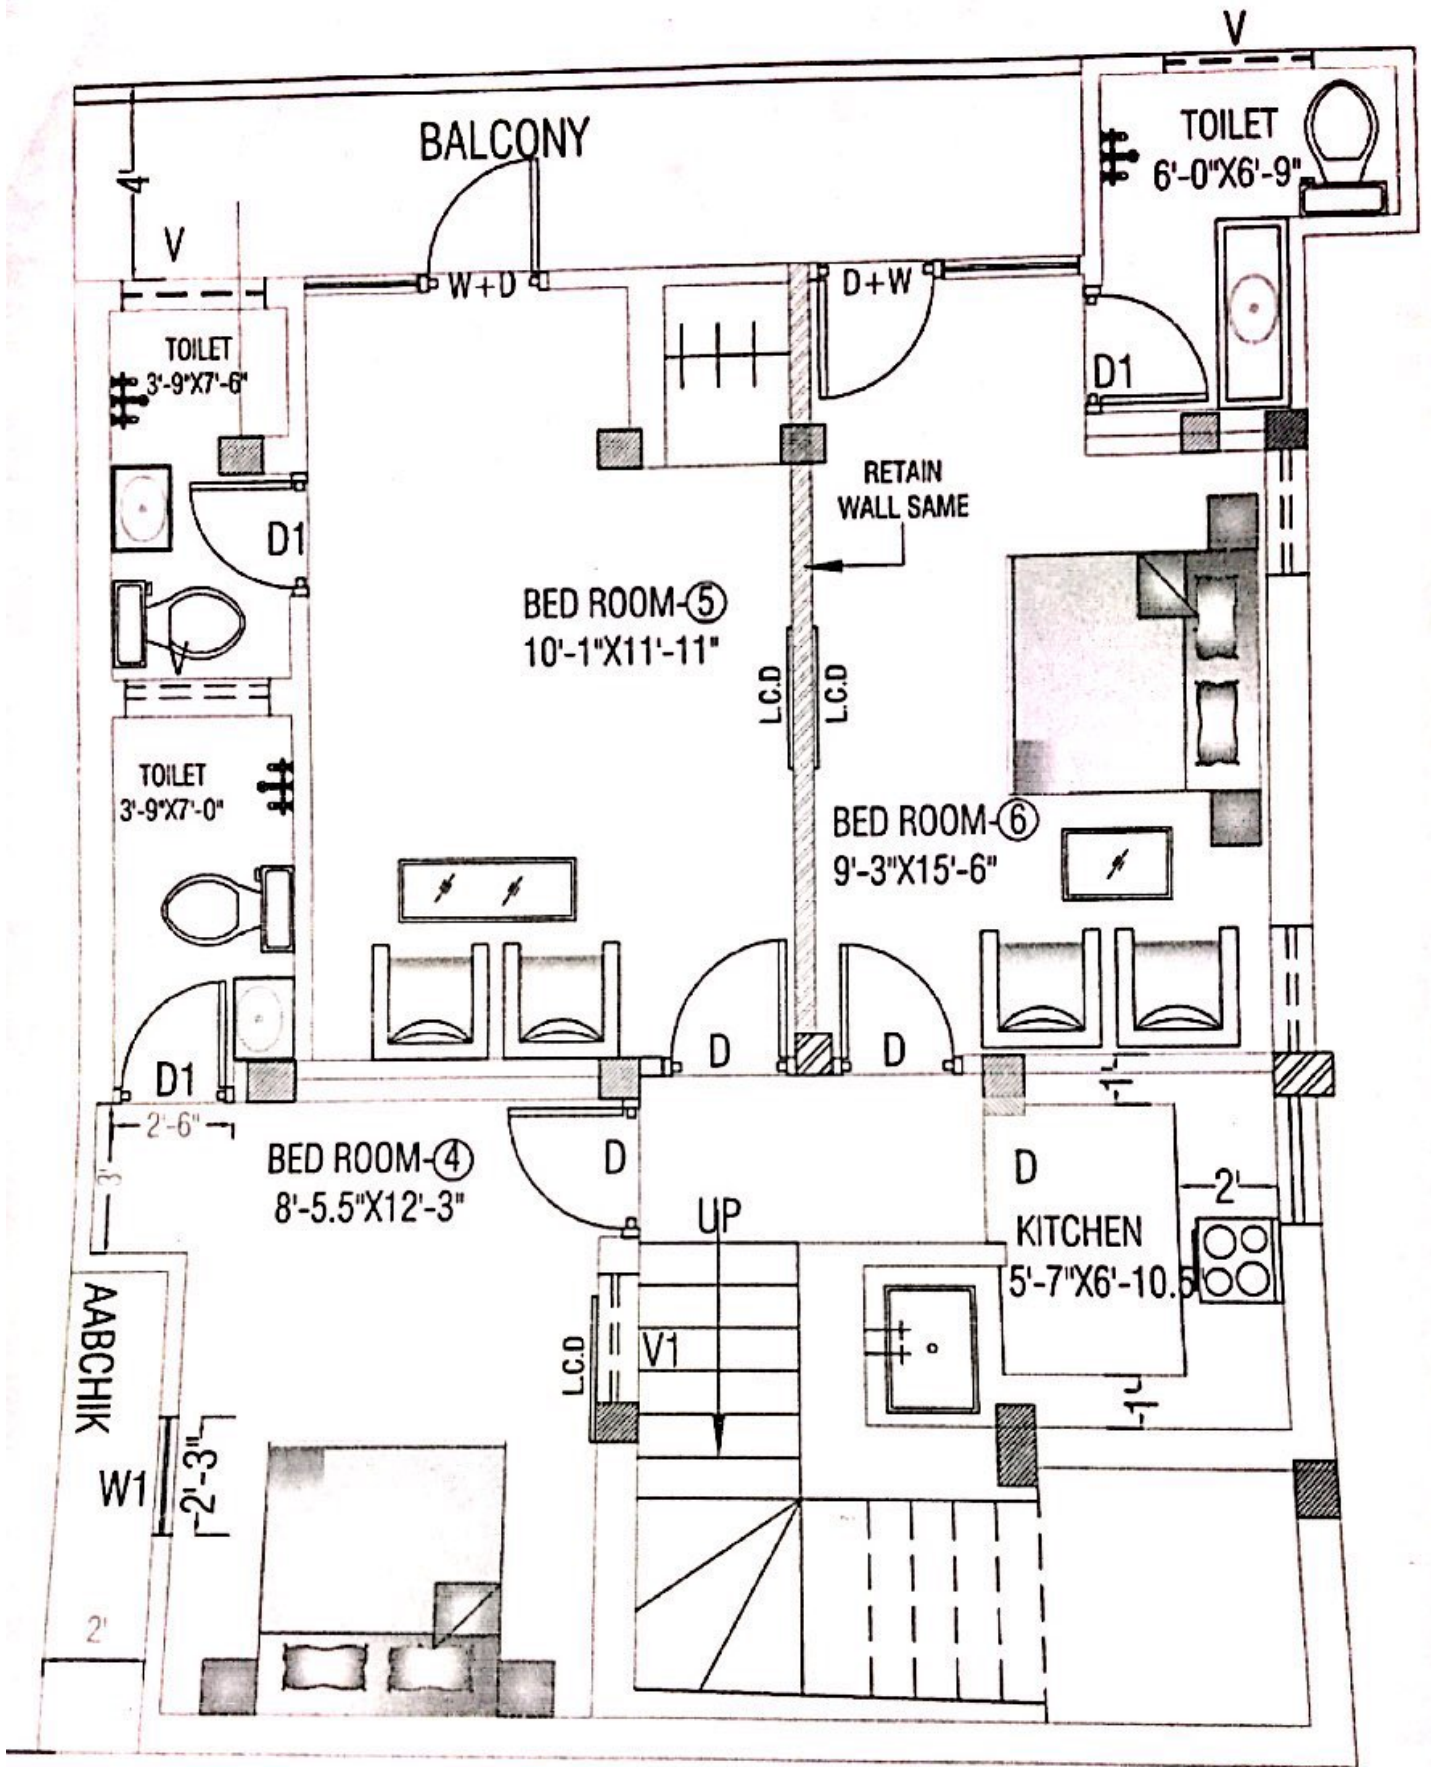

LOWER GROUND FLOOR